
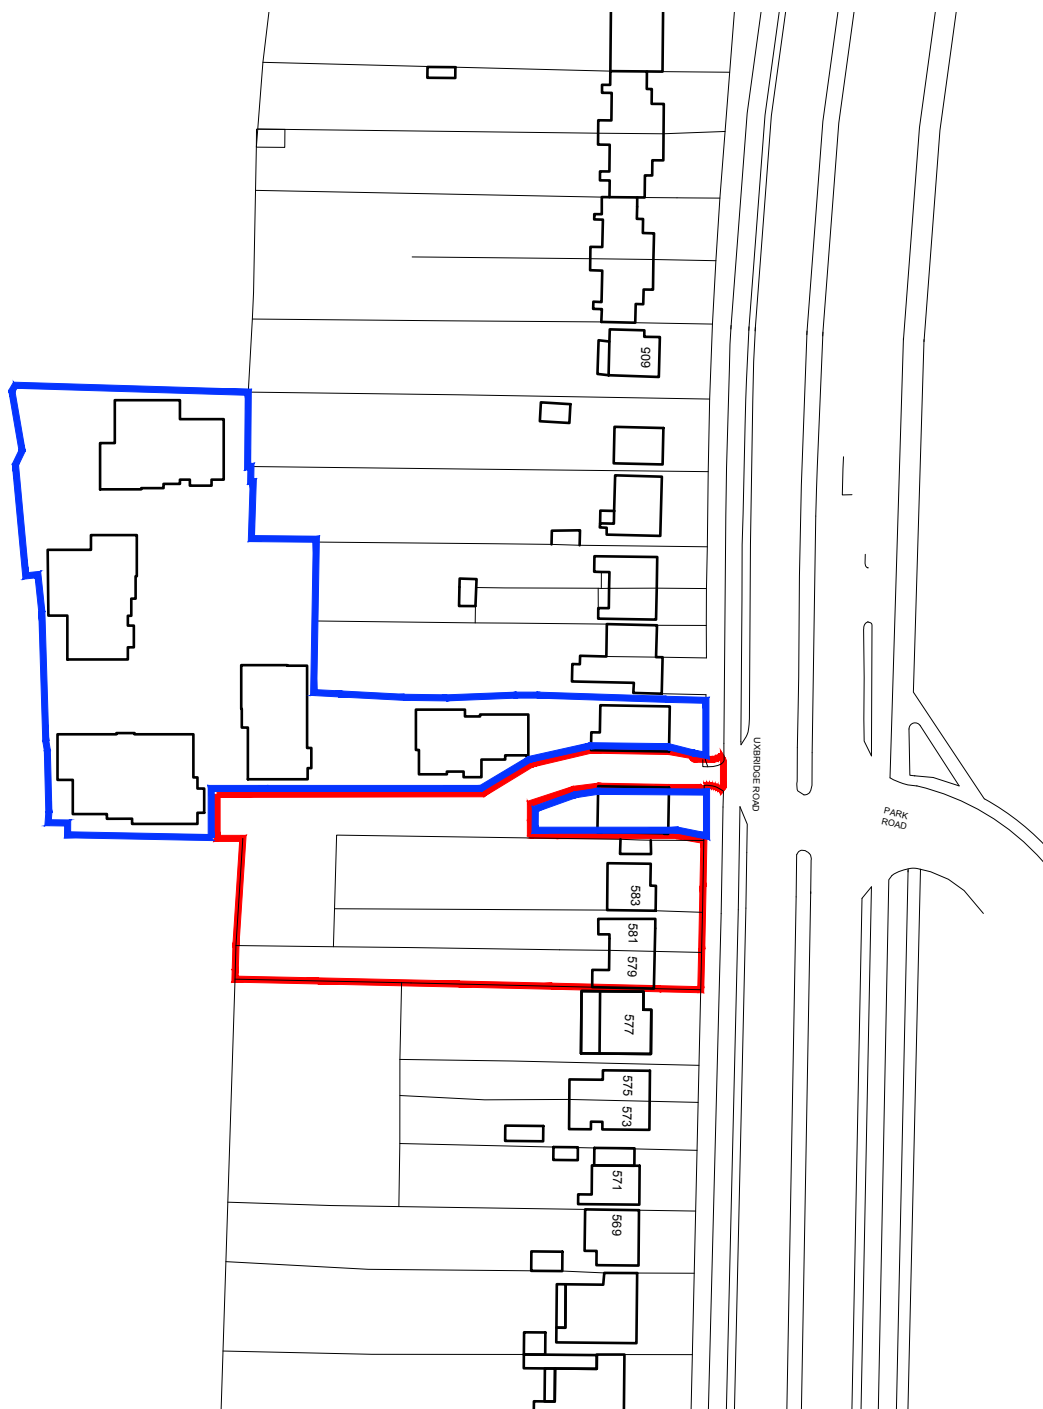


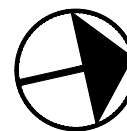

■ Thorney Farm Development
579-583 Uxbridge Rd, Hayes
■ Location Plan

■ Project TPH5
■ Dwg No/rev. PL-100 A
■ Scale 1:1250@A4
■ Date NOV 2016
■ Checked by

jsa
jsa architects