

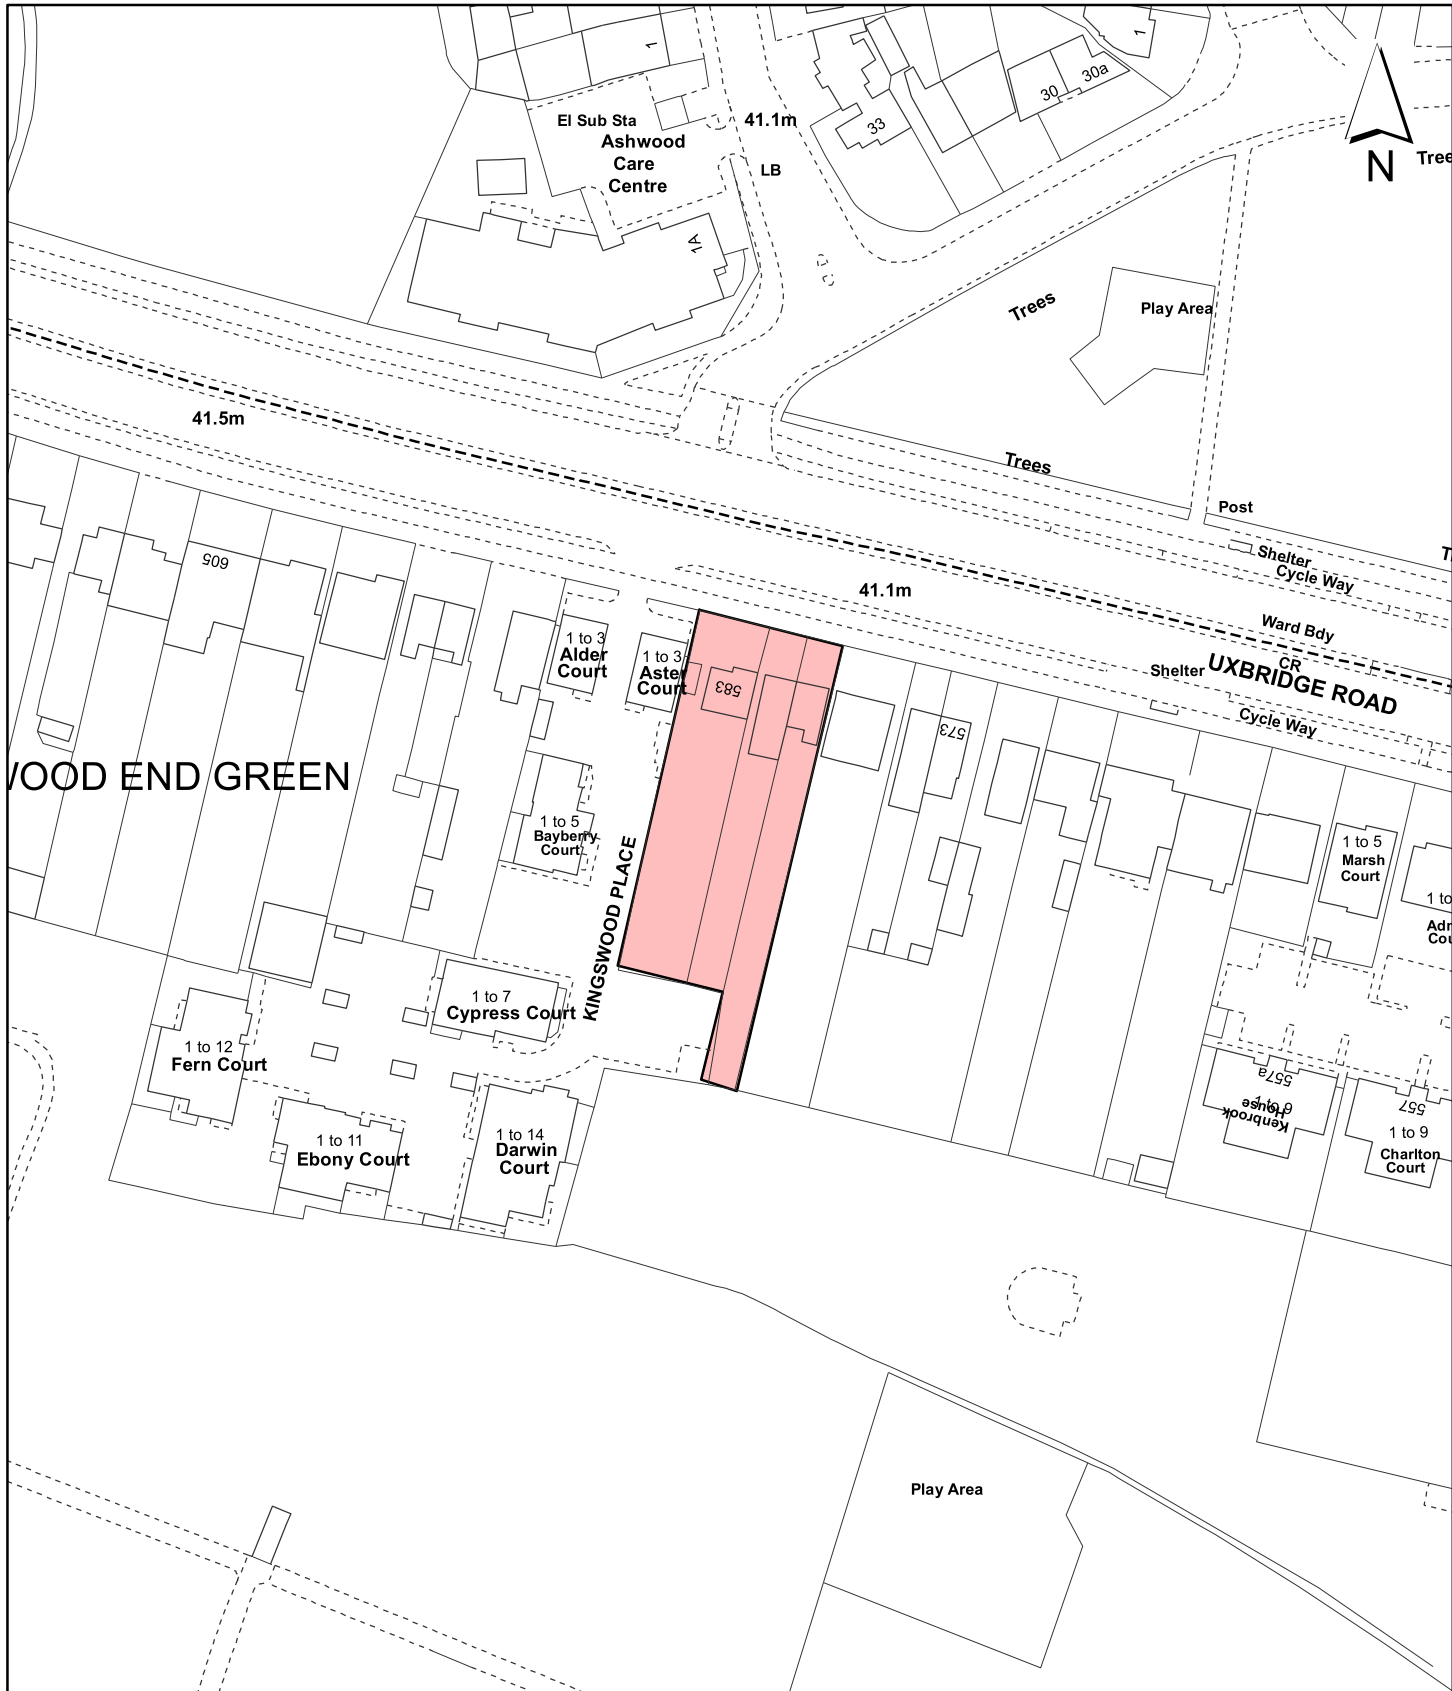


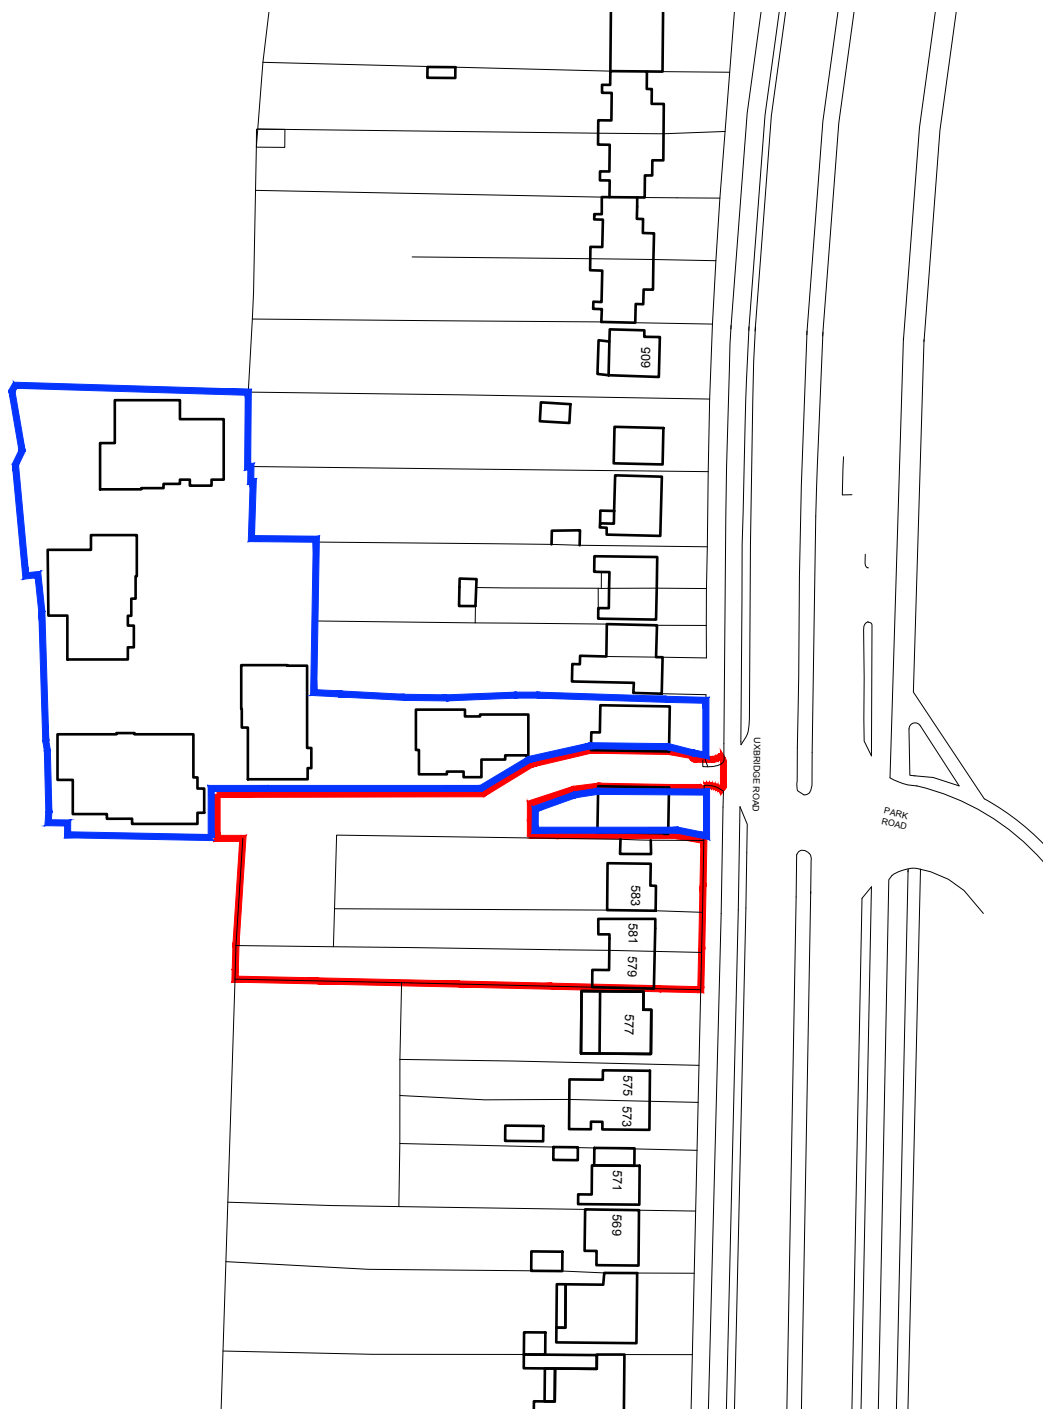

Notes  Site boundary For identification purposes only. This copy has been made by or with the authority of the Head of Committee Services pursuant to section 47 of the Copyright, Designs and Patents Act 1988 (the Act). Unless the Act provides a relevant exception to copyright. © Crown copyright and database rights 2013 Ordnance Survey 100019283	Site Address 579-583 Uxbridge Road Planning Application Ref: 72470/APP/2016/4648 Planning Committee Major Application	LONDON BOROUGH OF HILLINGDON Residents Services Civic Centre, Uxbridge, Middx. UB8 1UW Telephone No.: Uxbridge 250111  HILLINGDON LONDON
	Scale 1:1,250 Date September 2018	

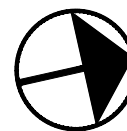


■ Thorney Farm Development
579-583 Uxbridge Rd, Hayes
■ Location Plan


■ Project TPH5
■ Dwg No/rev. PL-100 A
■ Scale 1:1250@A4
■ Date NOV 2016
■ Checked by

jsa
jsa architects




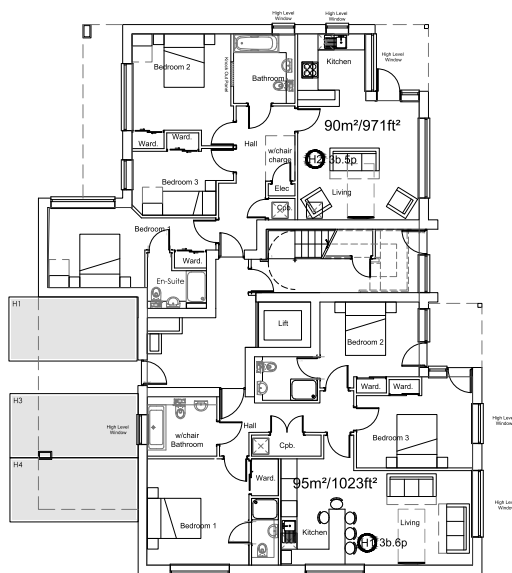


Ground Floor

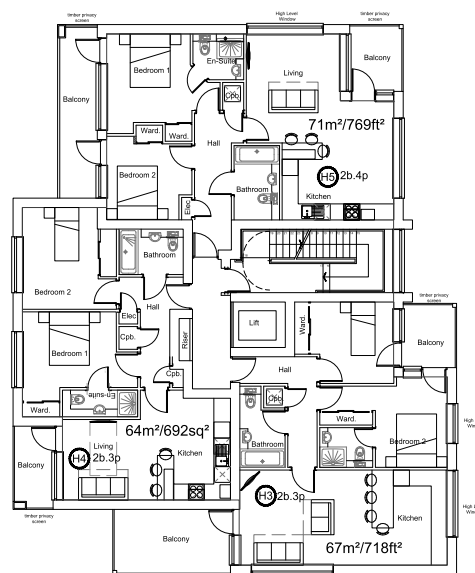


First Floor

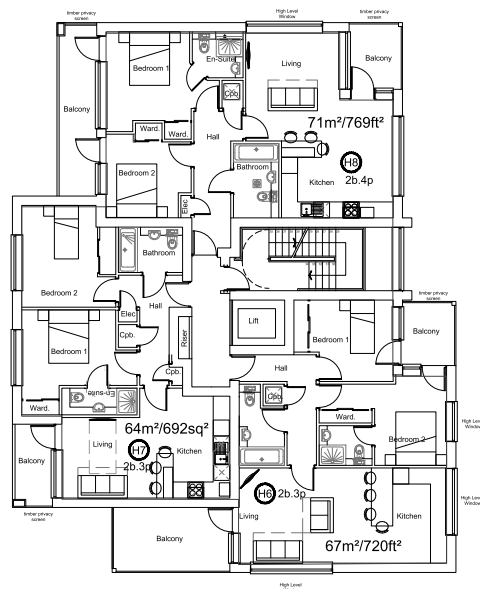


Second Floor


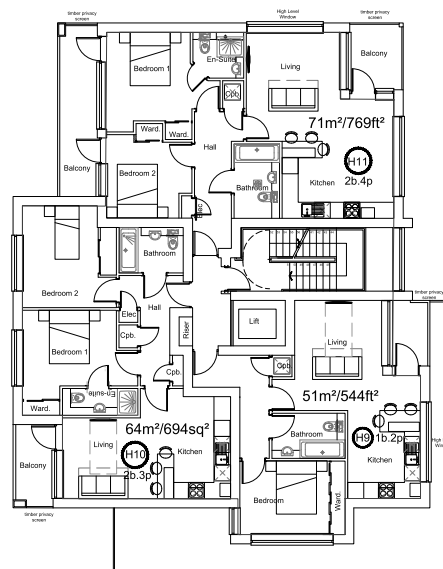


Third Floor

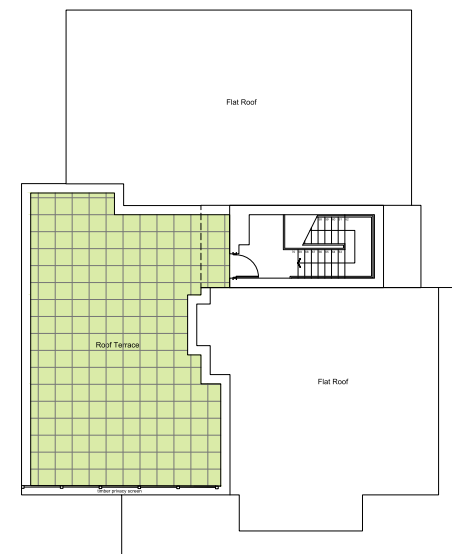

Roof Plan

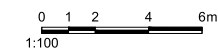

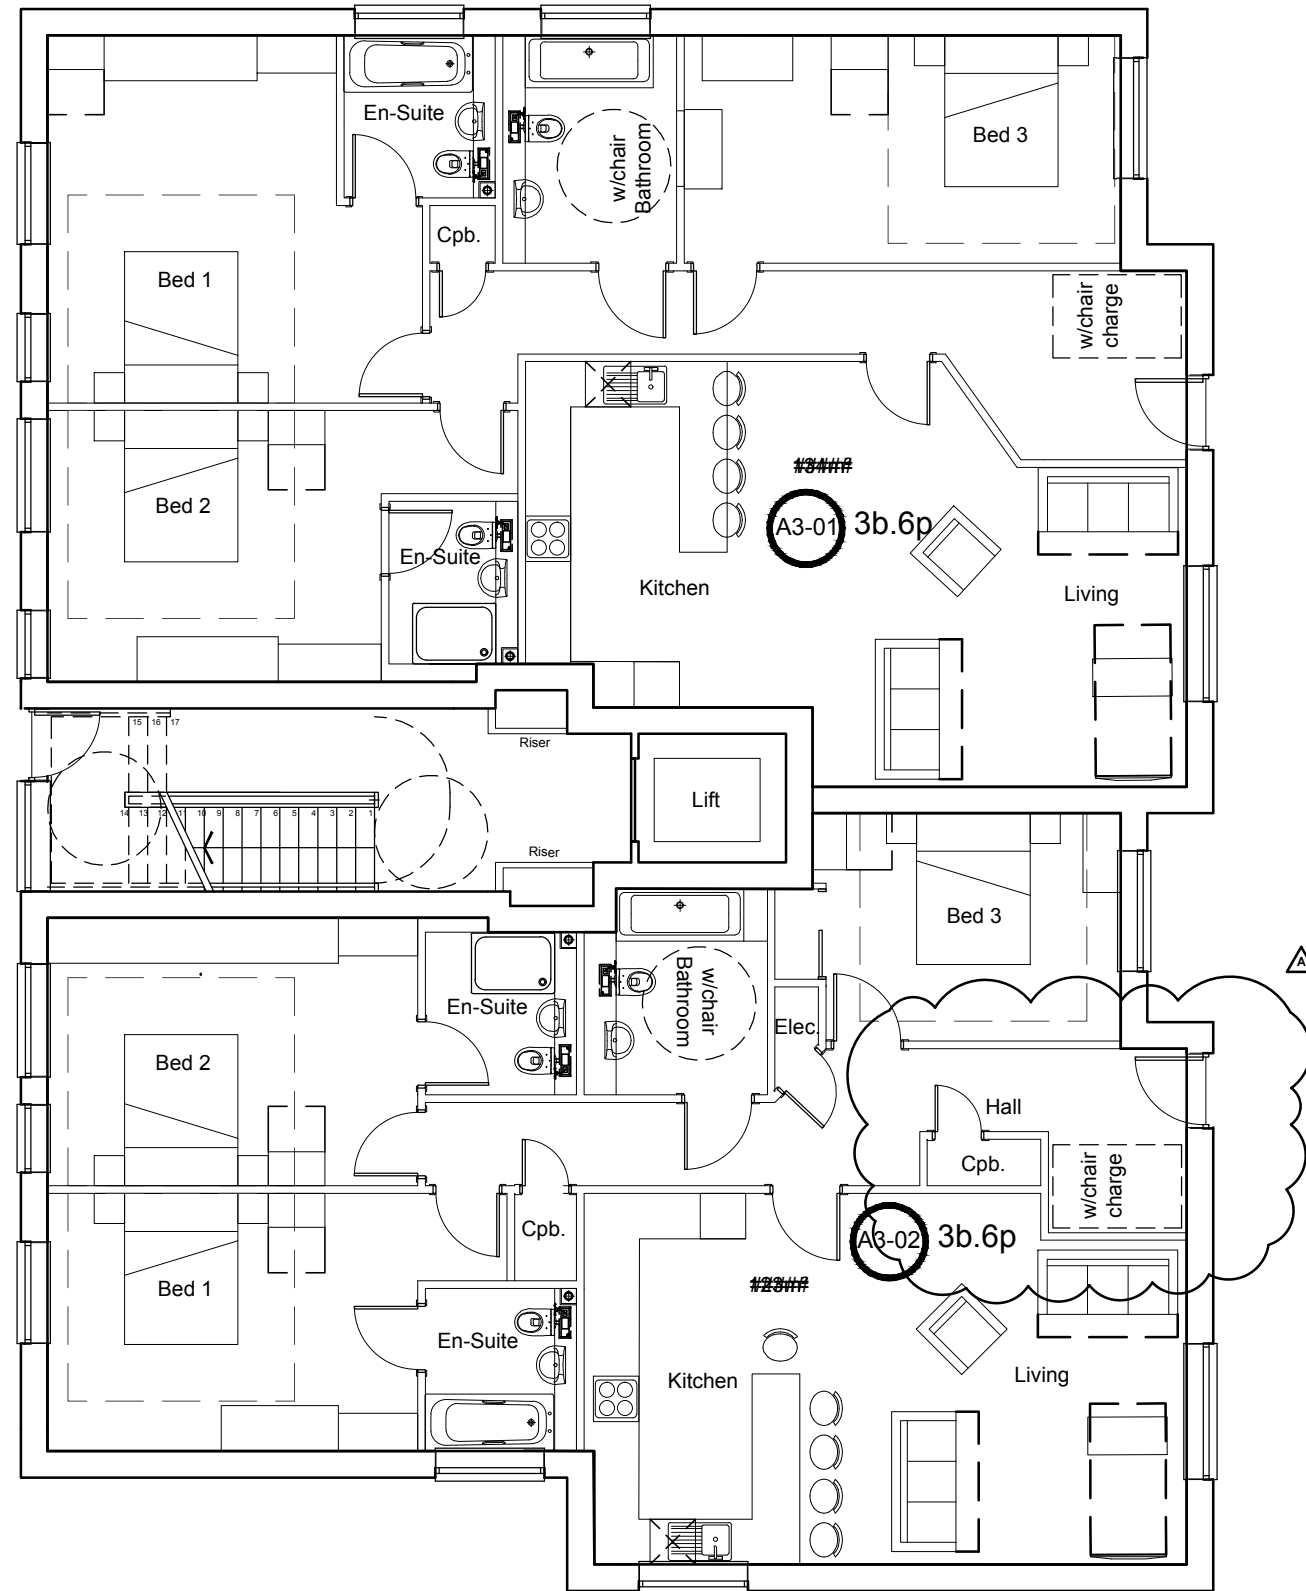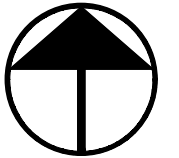

Rev. B- Entrance door to flat A3-02 relocated- 2018.09.03

