


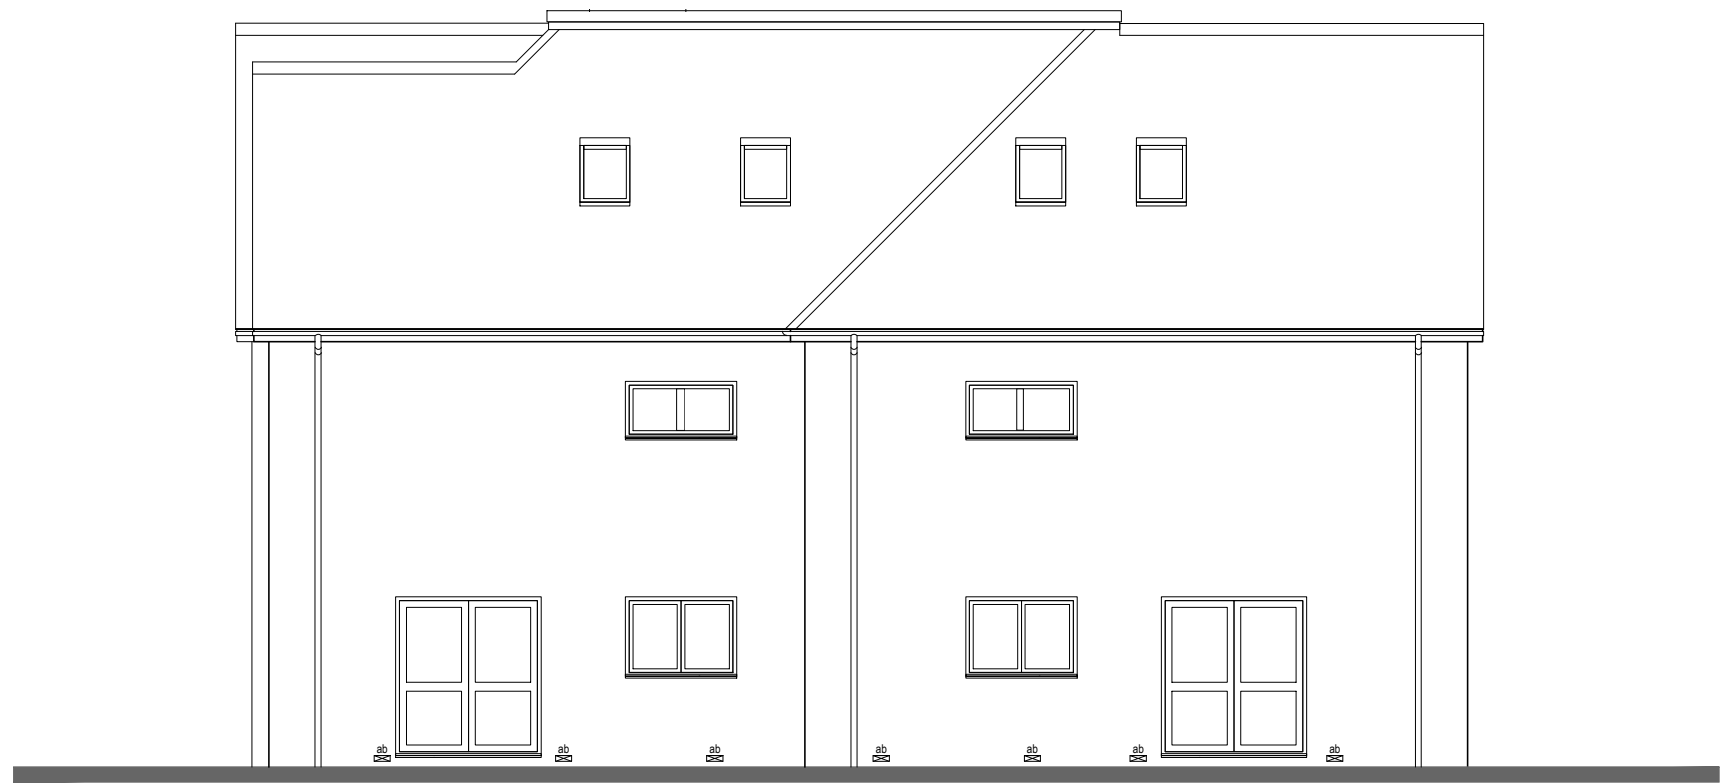

0 1 2 4 6m
1:100

Full Planning Application For 4 Flats
On The Ground Floor

REV:	DESCRIPTION:	BY:	DATE:
------	--------------	-----	-------

CLIENT:	Thorney Farm Developments
SITE:	579-583 Uxbridge Road Hayes Middlesex

TITLE:	Block A3 Side Elevation East Proposed
--------	---

STATUS: PLANNING			
SCALE AT A3: 1:100	DATE: Jan 2023	DRAWN: JJ	CHECKED:
PROJECT: TPH5-A3	DRAWING NO: PL-491		REVISION:

jsa jsa architects	Tavistock House Waltham Road Maidenhead SL6 3NH 01628 828 241 reception@jsaarchitects.com www.jsaarchitects.com
-----------------------	--