


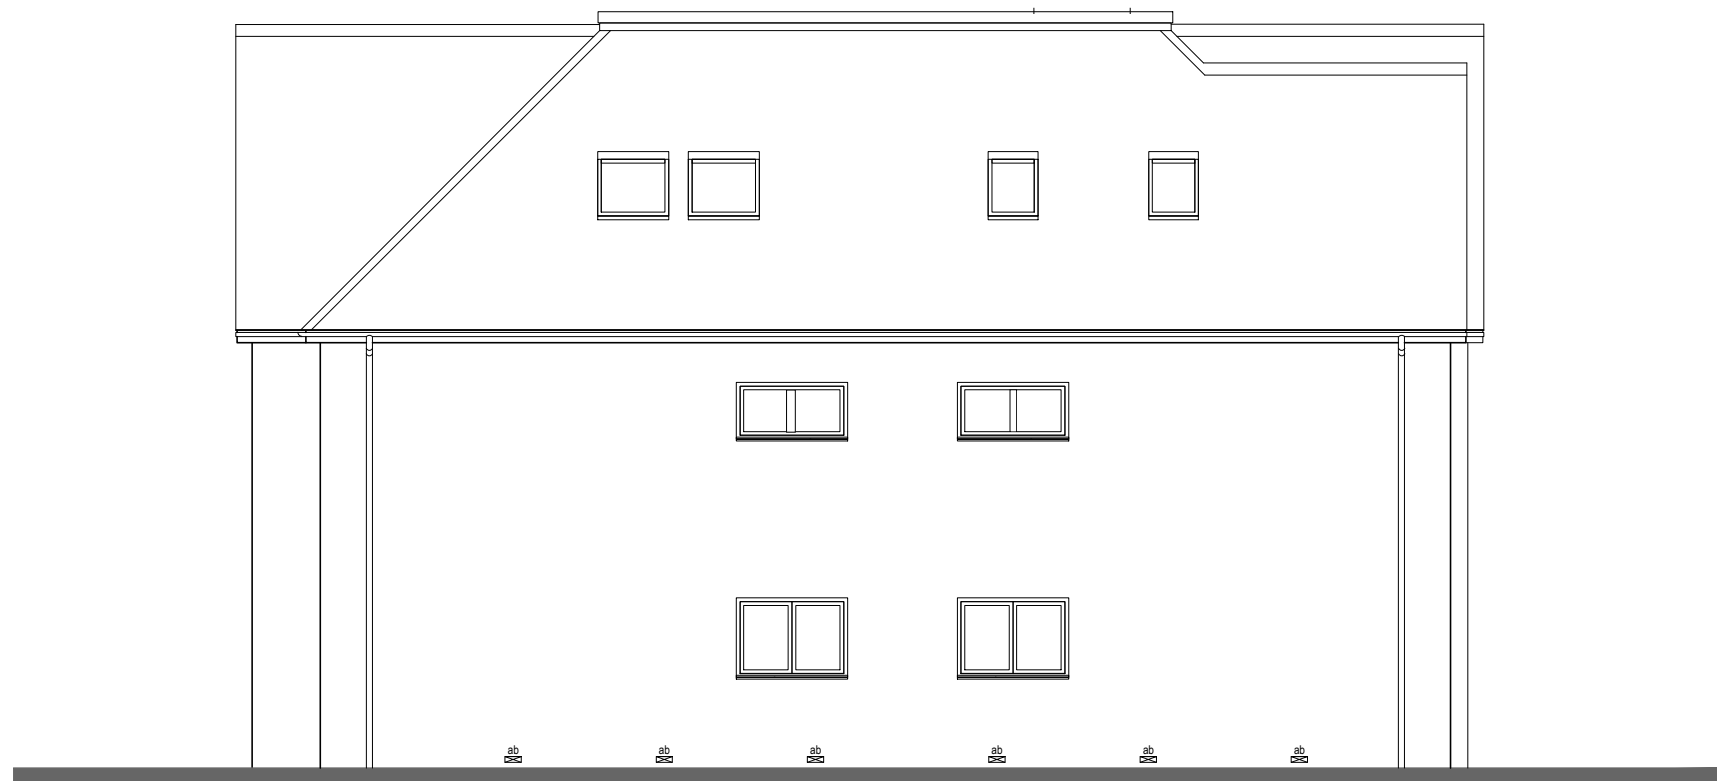

Full Planning Application For 4 Flats
On The Ground Floor

REV:	DESCRIPTION:	BY:	DATE:
------	--------------	-----	-------

CLIENT:	Thorney Farm Developments
SITE:	579-583 Uxbridge Road Hayes Middlesex

TITLE:	Block A3 Side Elevation West Proposed
--------	---

STATUS: PLANNING			
SCALE AT A3: 1:100	DATE: Jan 2023	DRAWN: JJ	CHECKED:
PROJECT: TPH5-A3	DRAWING NO: PL-493	REVISION:	

jsa

jsa architects

Tavistock House
Waltham Road
Maidenhead SL6 3NH
01628 828 241
reception@jsaarchitects.com
www.jsaarchitects.com