

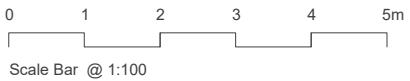
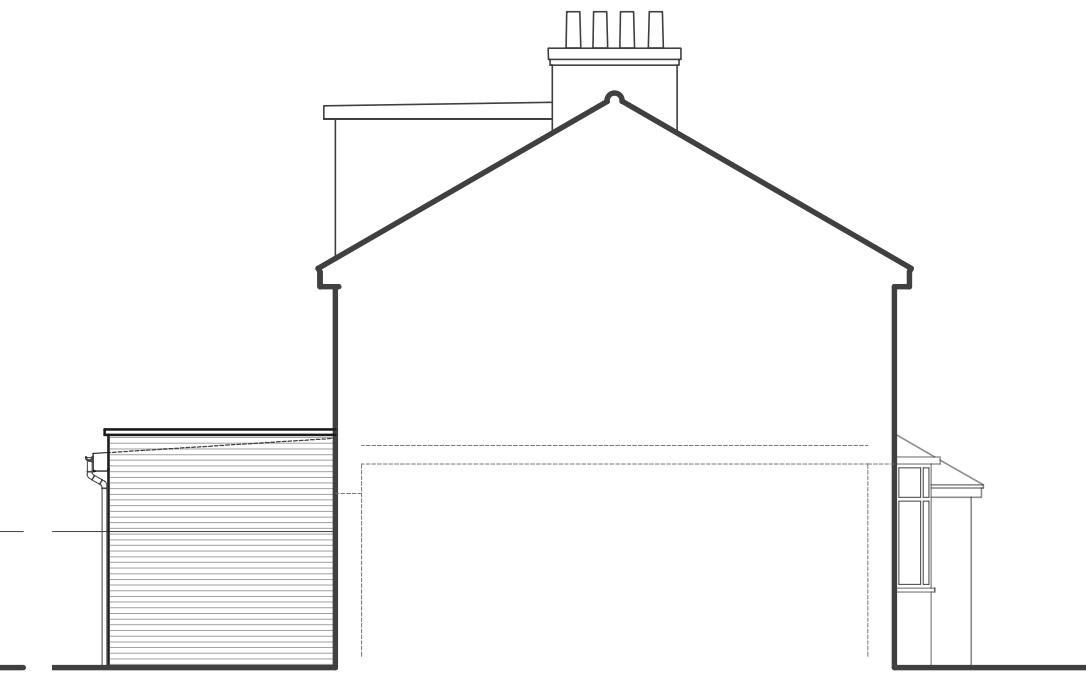


notes

- The contractor is responsible for checking dimensions, tolerances and references. Verify any discrepancies with the Agent before proceeding with the works.
- Where an item is covered by drawings to different scales the larger scale drawing is to be worked to.
- Do not scale drawing. Figured dimensions to be worked to in all cases.

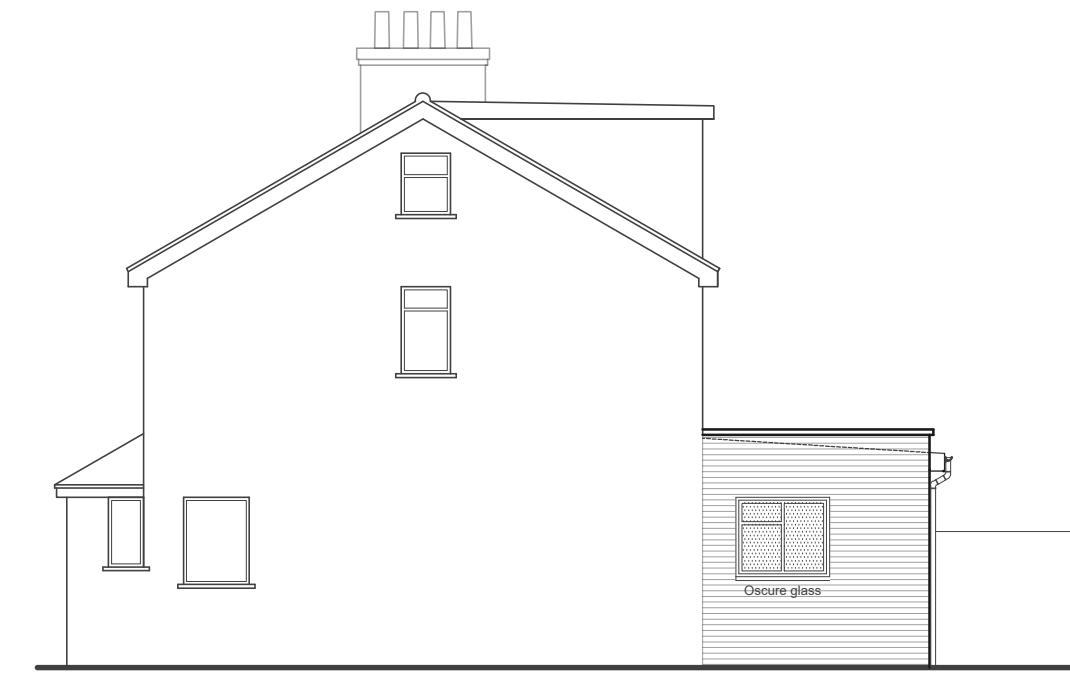

date	rev	revision	drawn MA	project	purpose of issue	
					checked	Permitted Developmet
-	-	-		26 York Avenue Hayes UB3 2TN		
				scale 1:100@A3		
				date 27-07-22		
				drawing		
				Plan & Elevations, As Proposed		
					drawing no	rev
					T80-09-P01	
TEAM EIGHTY Architectural Services 41 Woodlands Grove Isleworth Middlesex TW7 6NS M 07964 213 230 E aassi@btinternet.com						

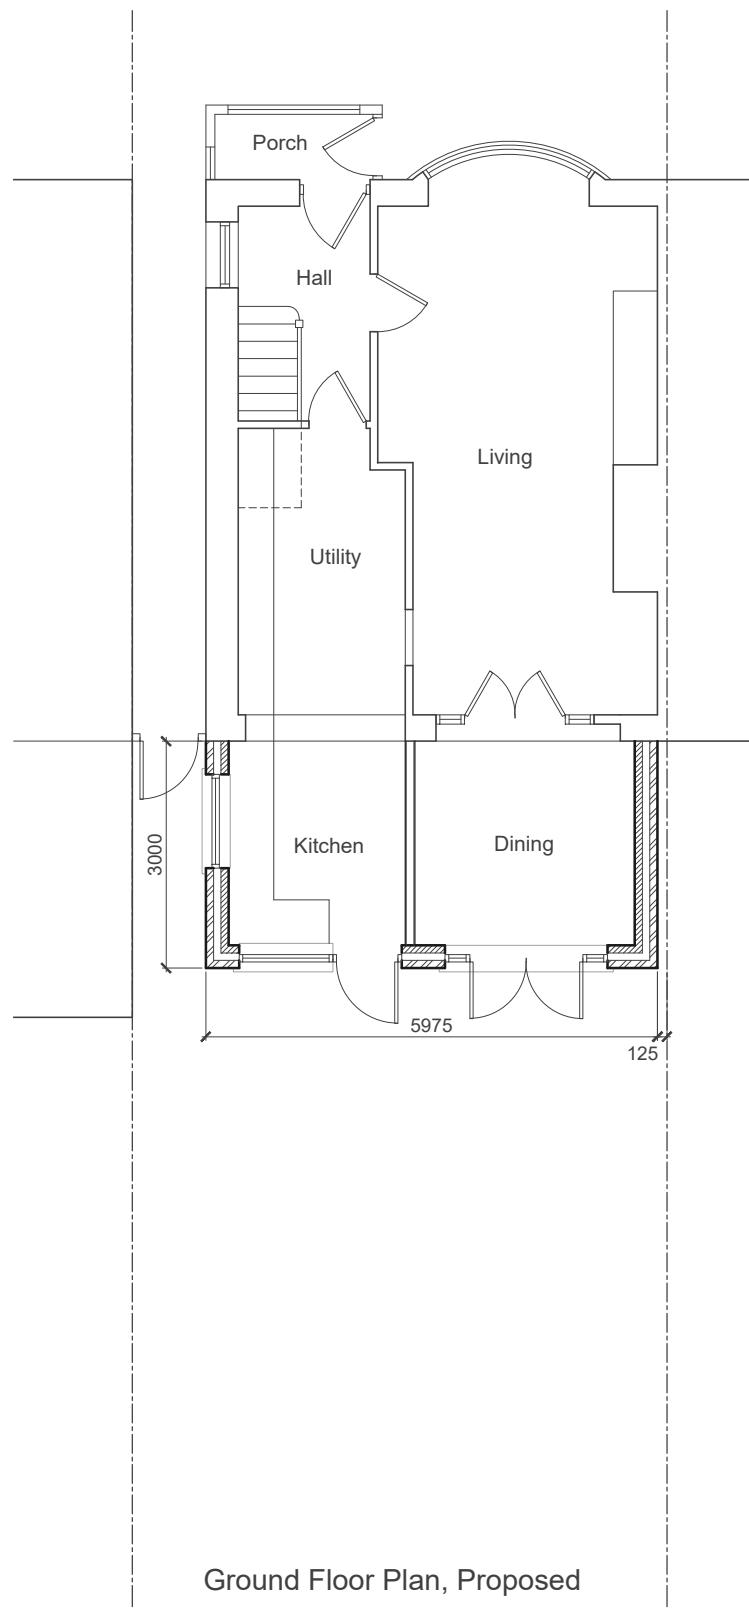