



Land Registry

Official copy of
title plan

Title number **NGL1124**
Ordnance Survey map reference **TQ0881NE**
Scale **1:1250**
Administrative area **Hillingdon**

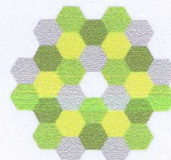

©Crown Copyright. Produced by Land Registry. Reproduction in whole or in part is prohibited without the prior written permission of Ordnance Survey. Licence Number 100026316.

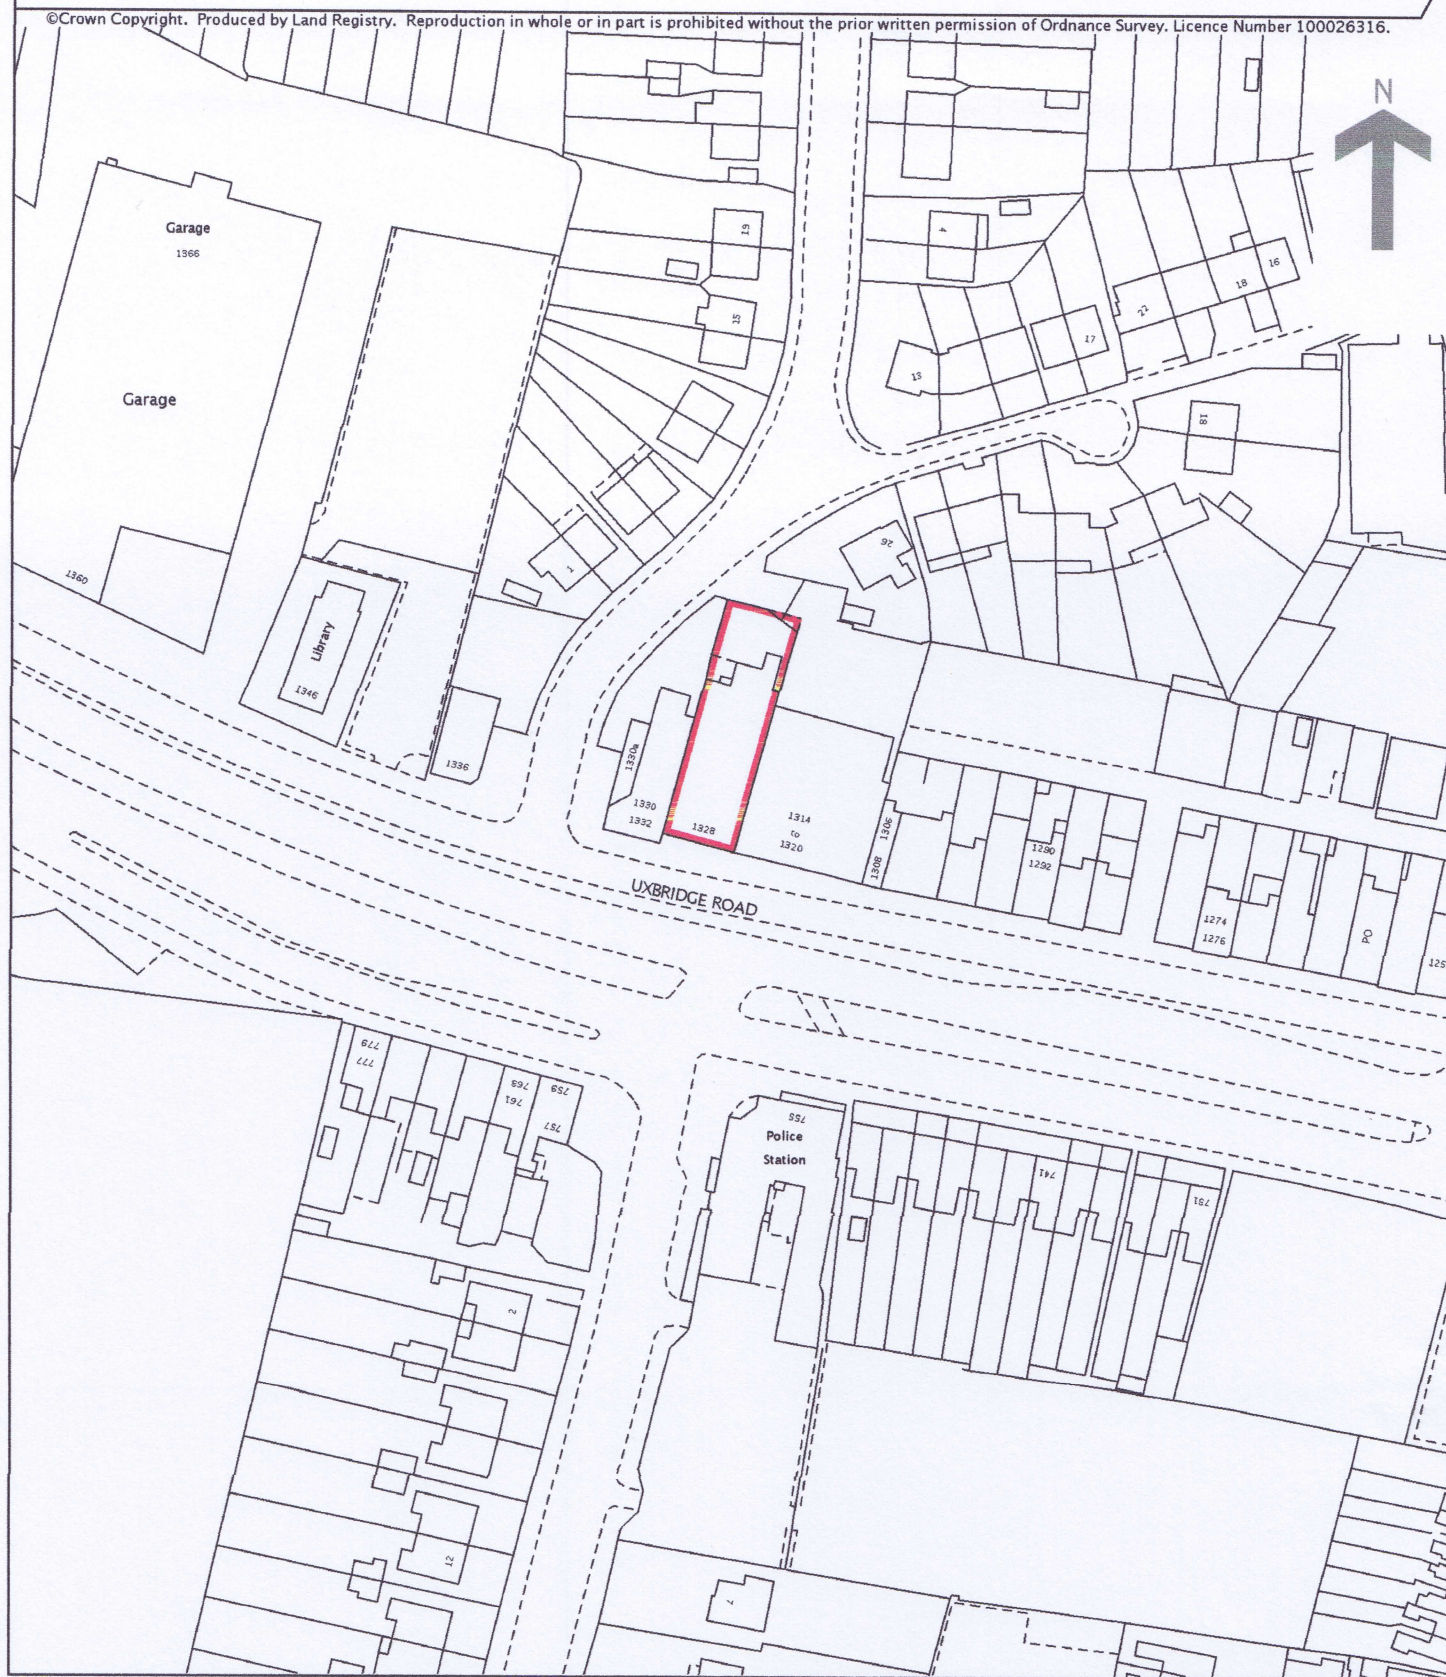

1328 Uxbridge Road
Hayes
UB4 8JG

3054-SK1