


1:50 Proposed Loft Level Plan

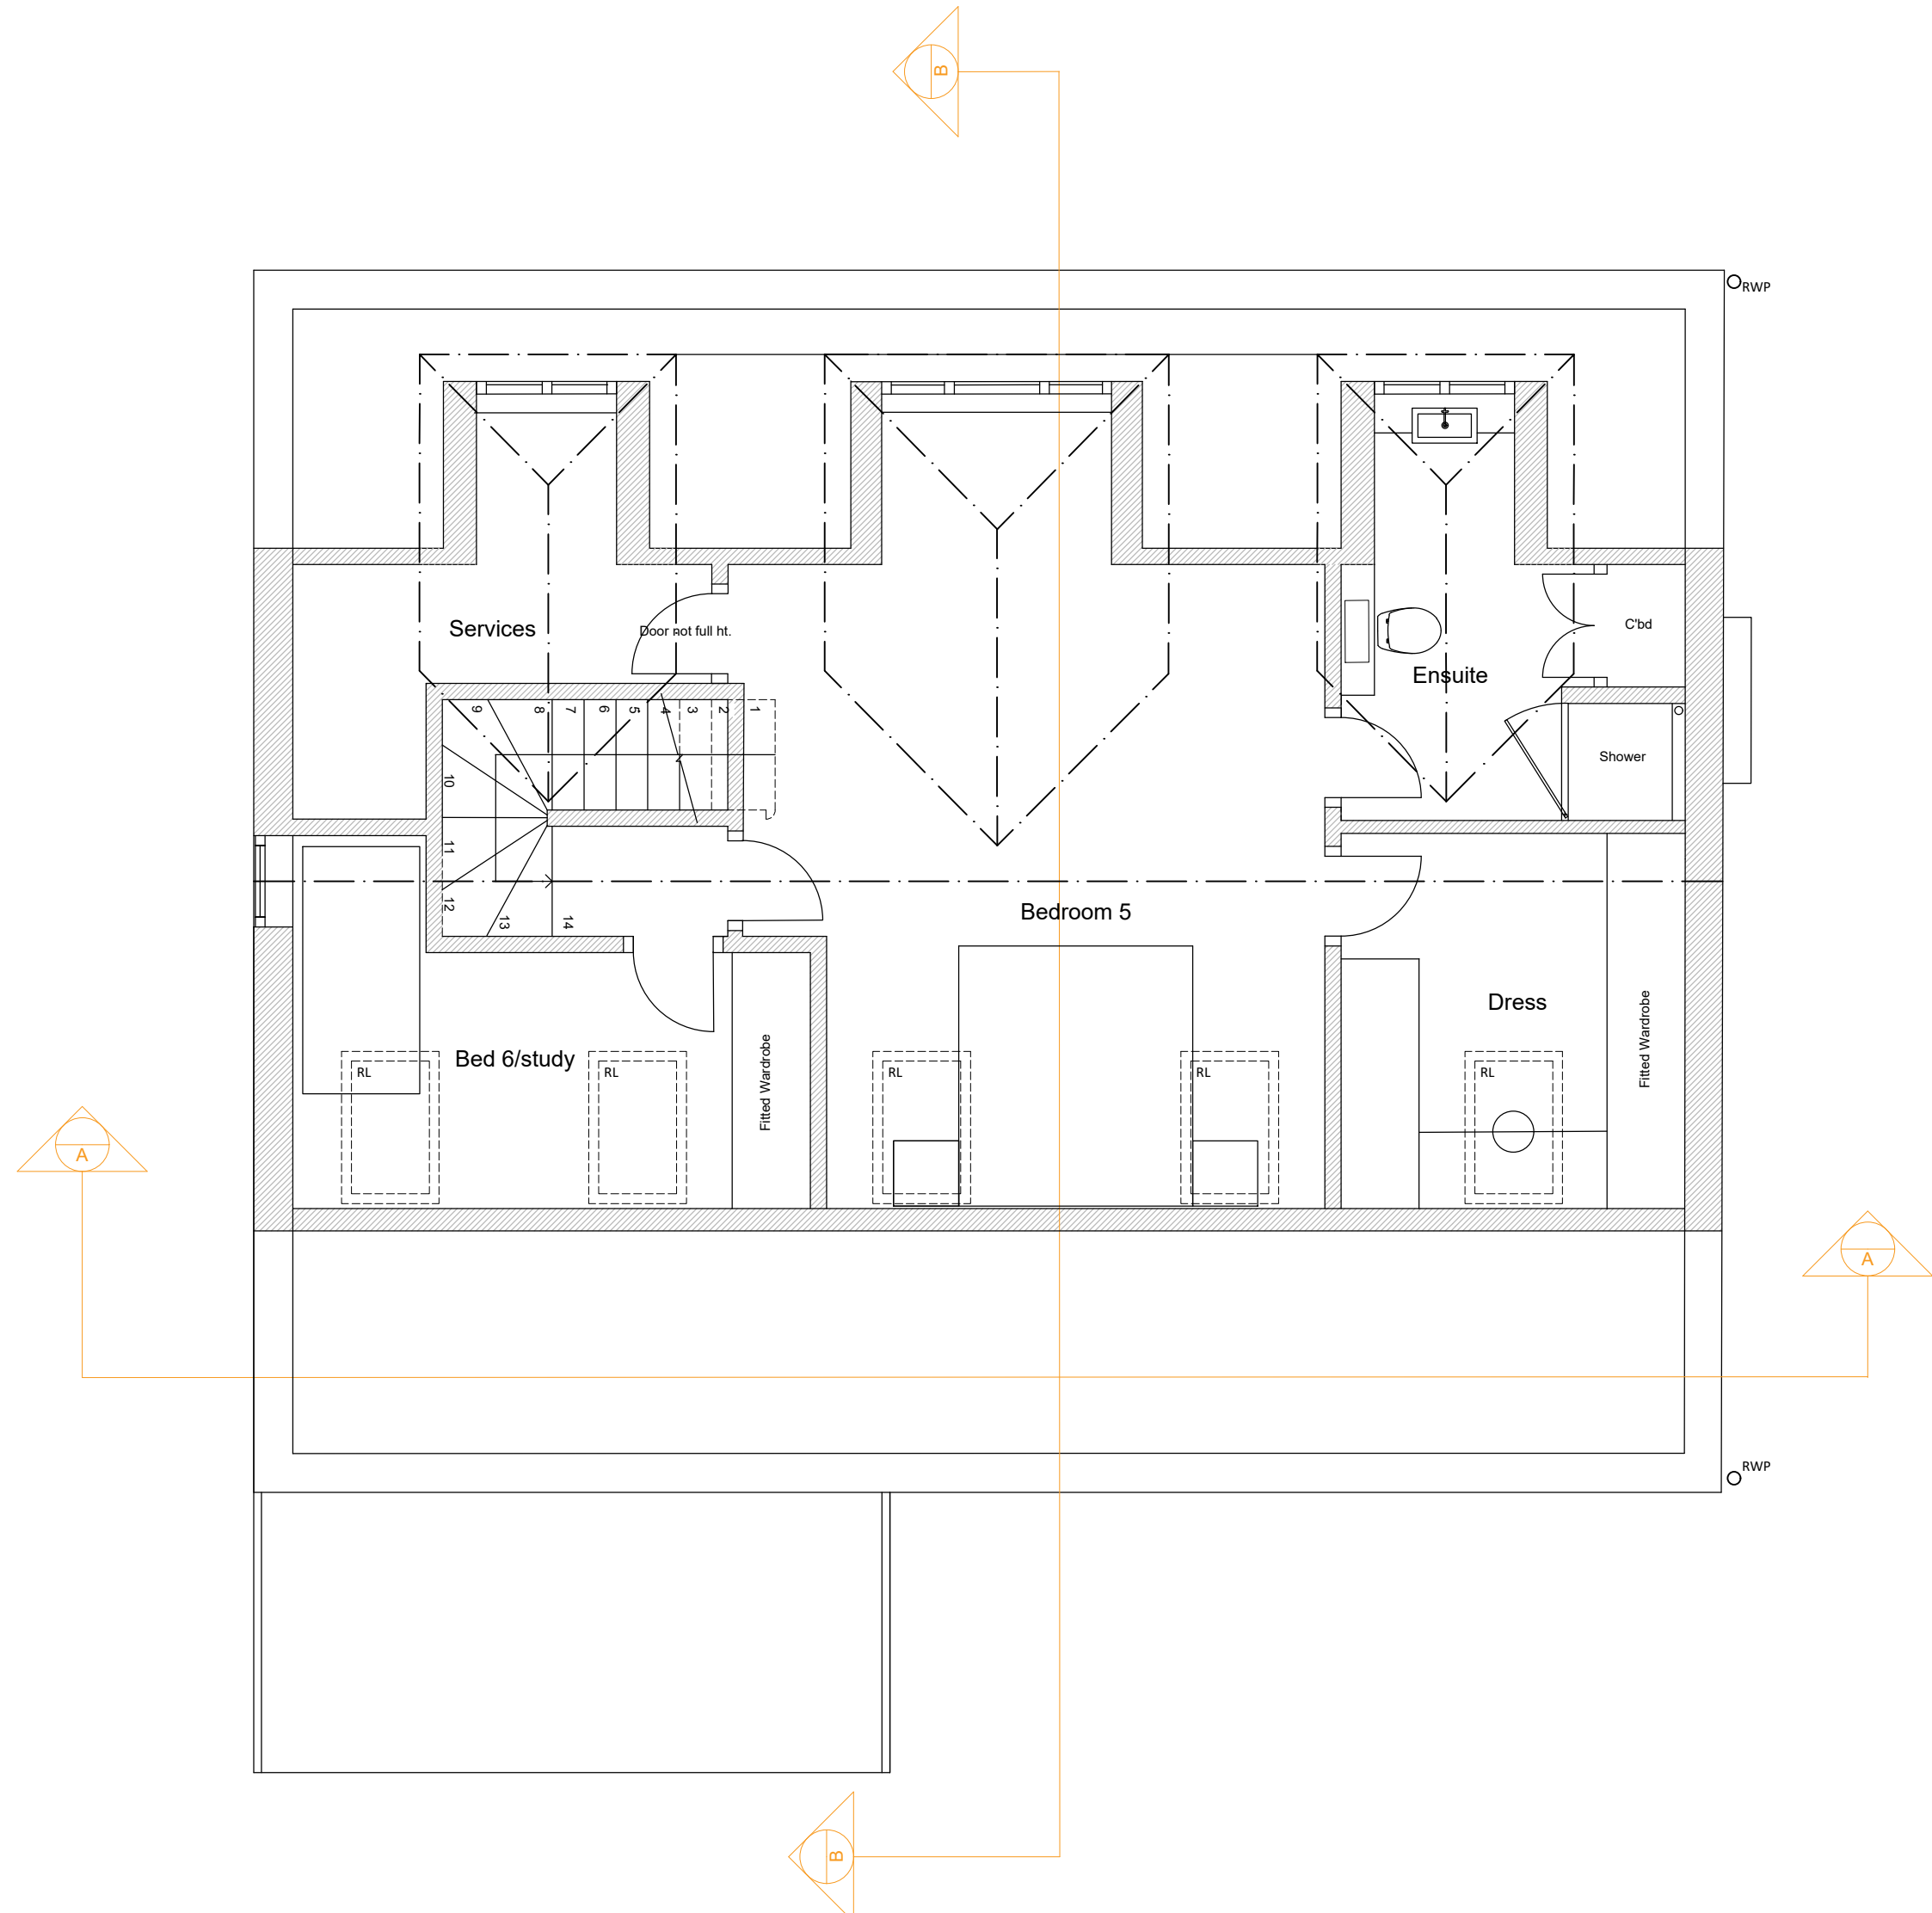

Rev A: 28.09.20 Centralised central rear dormer, roof light revisions

		
Apollo Architectural Services		
Tel: 01923 841 937 Mob: 07825647050 52 Galshill Road, Northwood, Middlesex HA6 3QP		
Title	PROPOSED LOFT LEVEL PLAN 13 Foxdell, Northwood HA6 2BU Mr & Mrs Bodtke-Chande	
Date	23.06.20	
Scale	1:50 @ A2	
drawn by	Christopher J Harris Dip.Arch, B.A	
Drwg. No.	601.105-13Extn1	Rev. © Copyright