


Location Plan

Site Address: 148, Windsor Avenue, Uxbridge, UB10 9BD



Date Produced: 04-Nov-2025

Scale: 1:1250 @A3

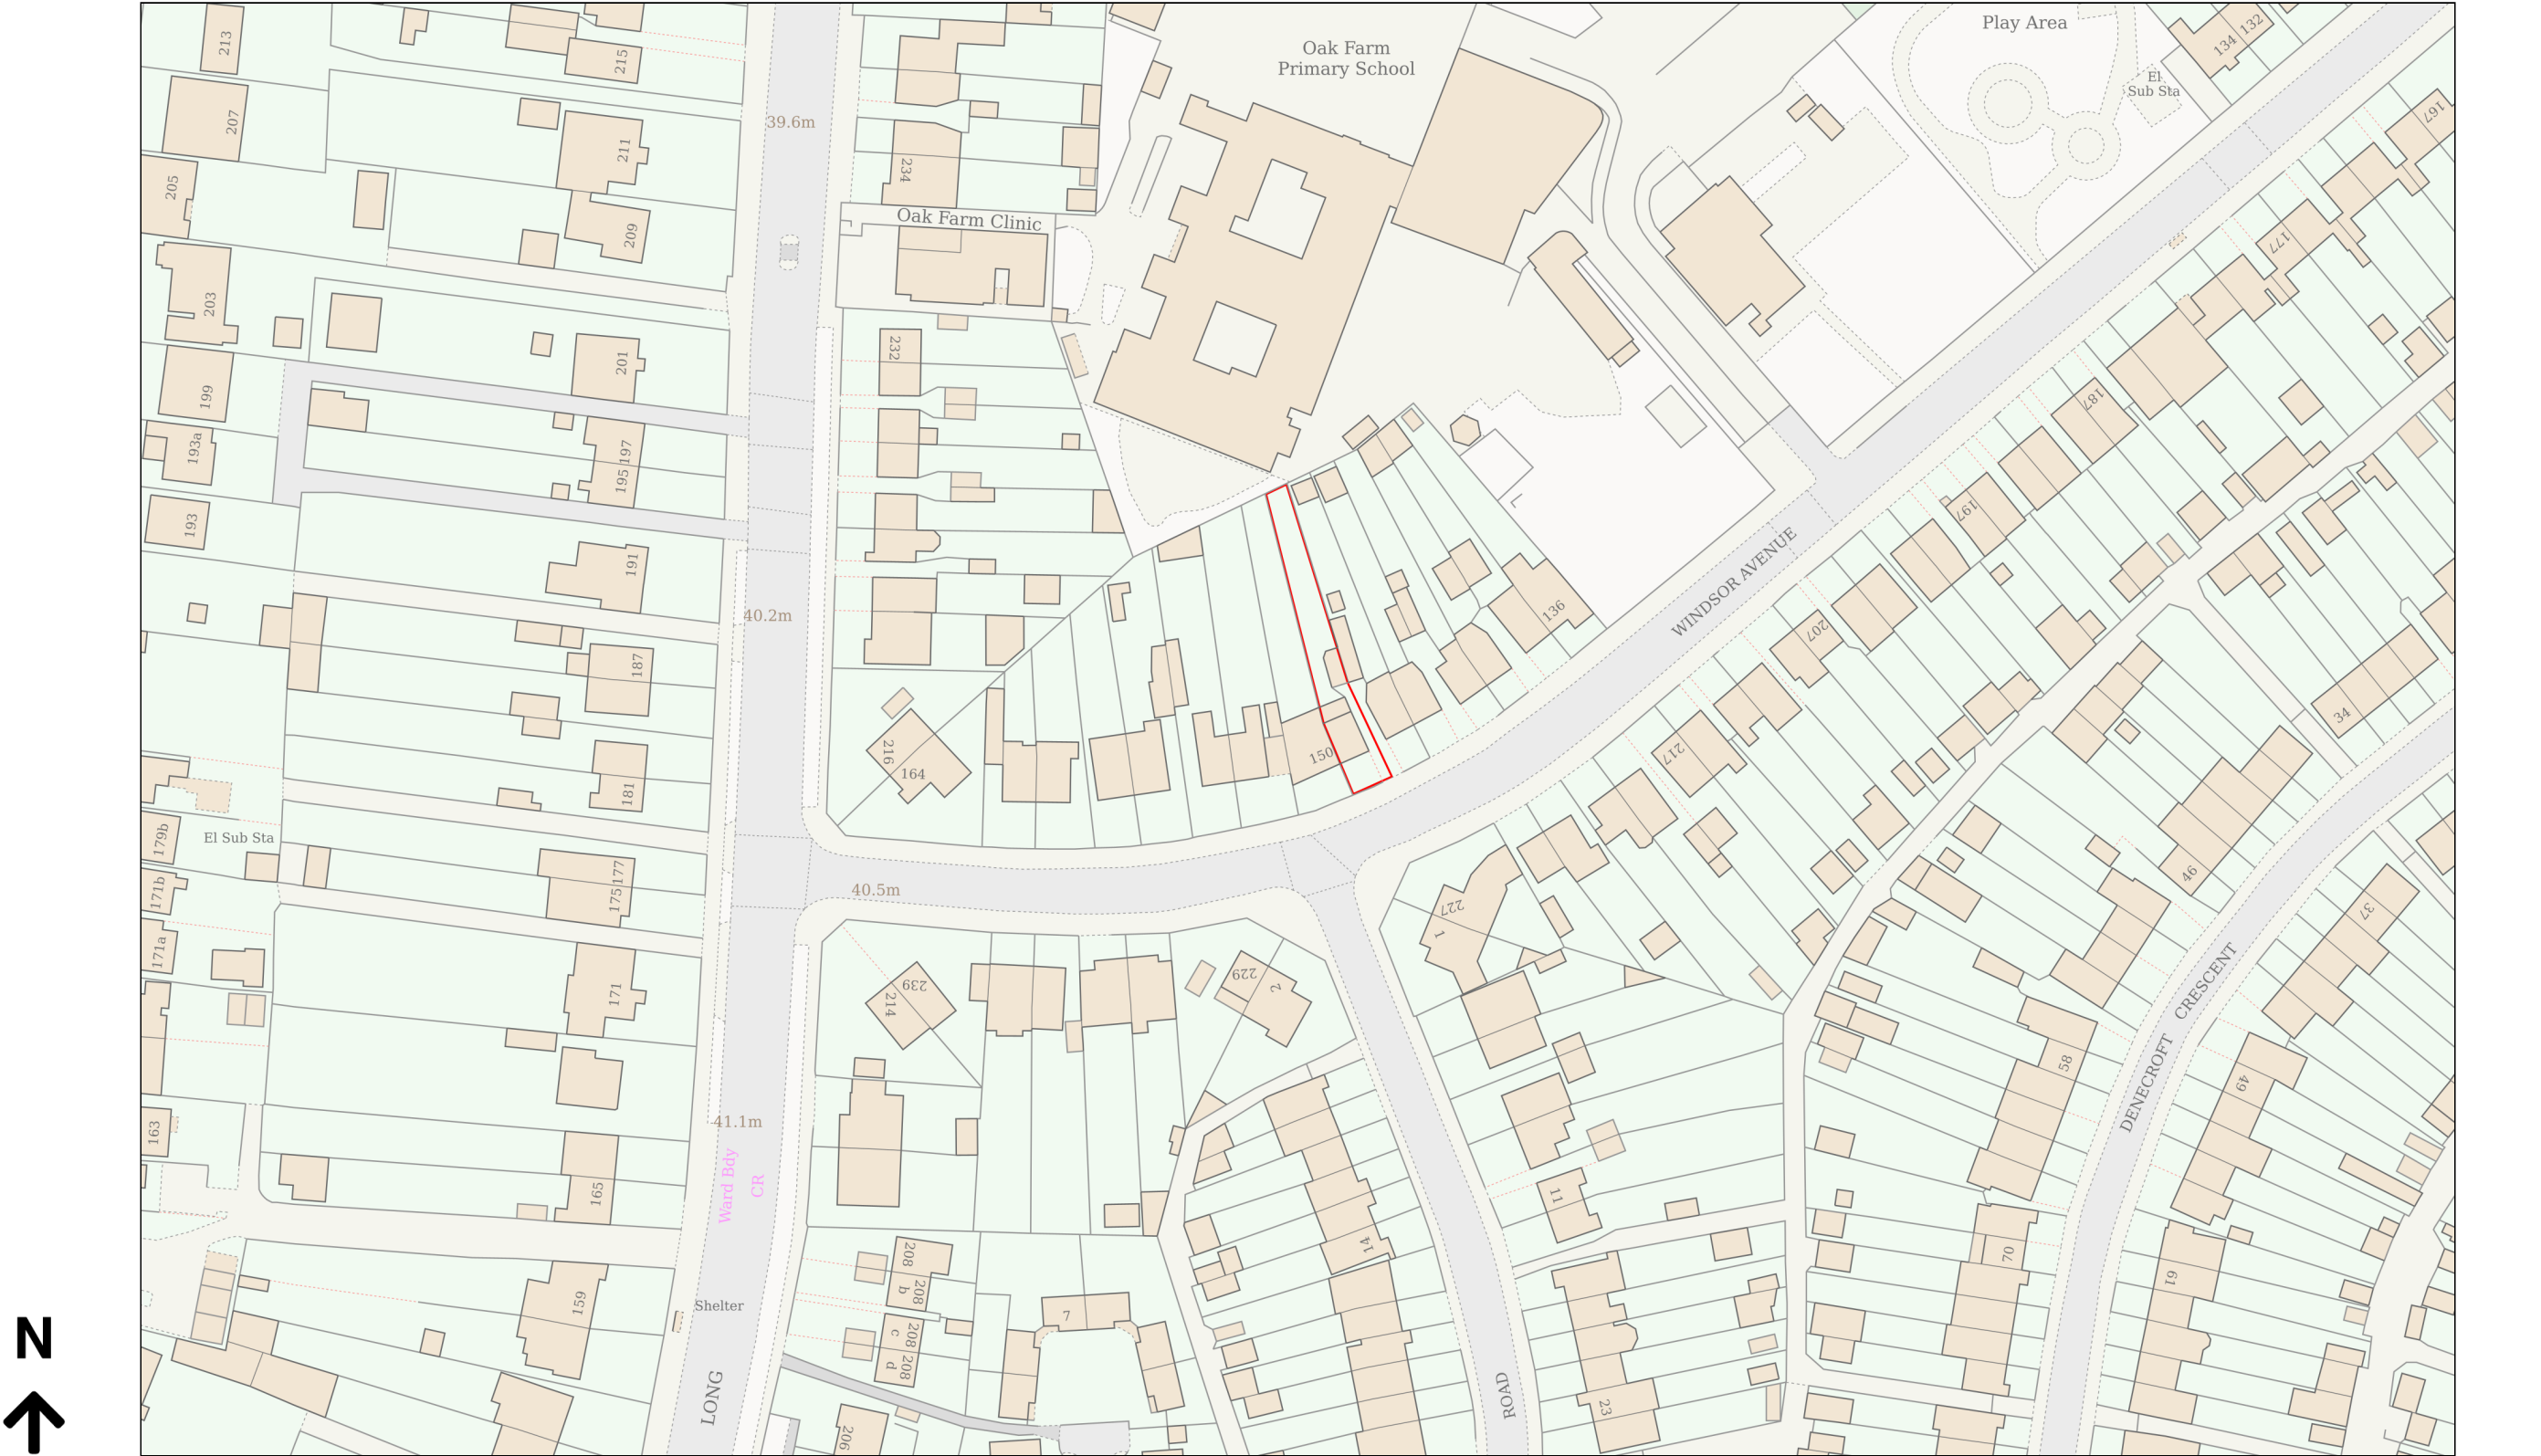

Planning Portal Reference: PP-14464367v1