
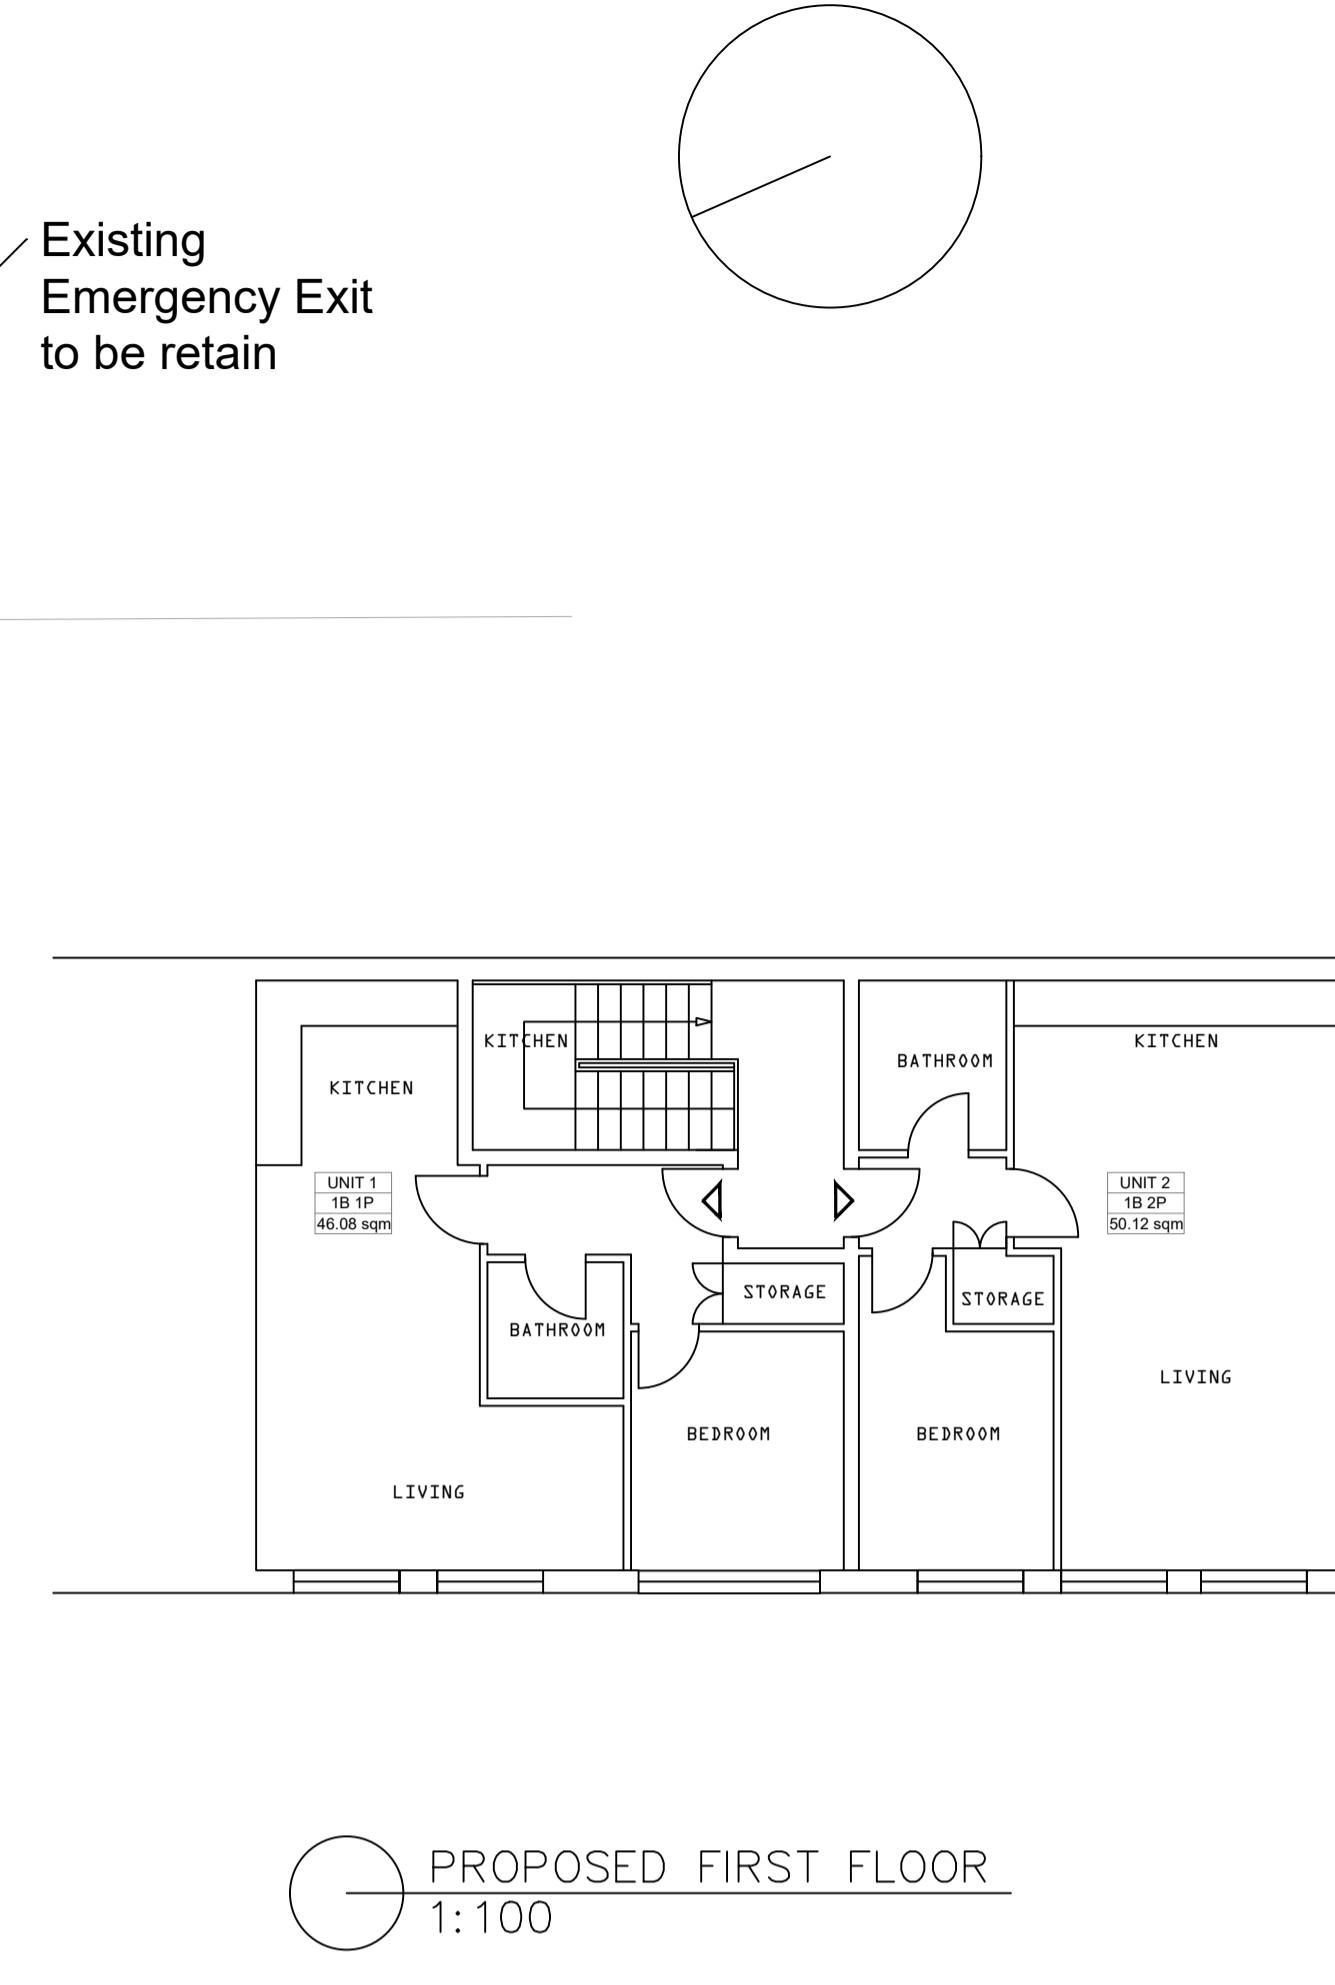



EXISTING FIRST FLOOR  
1:100

EXISTING GROUND FLOOR  
1:100

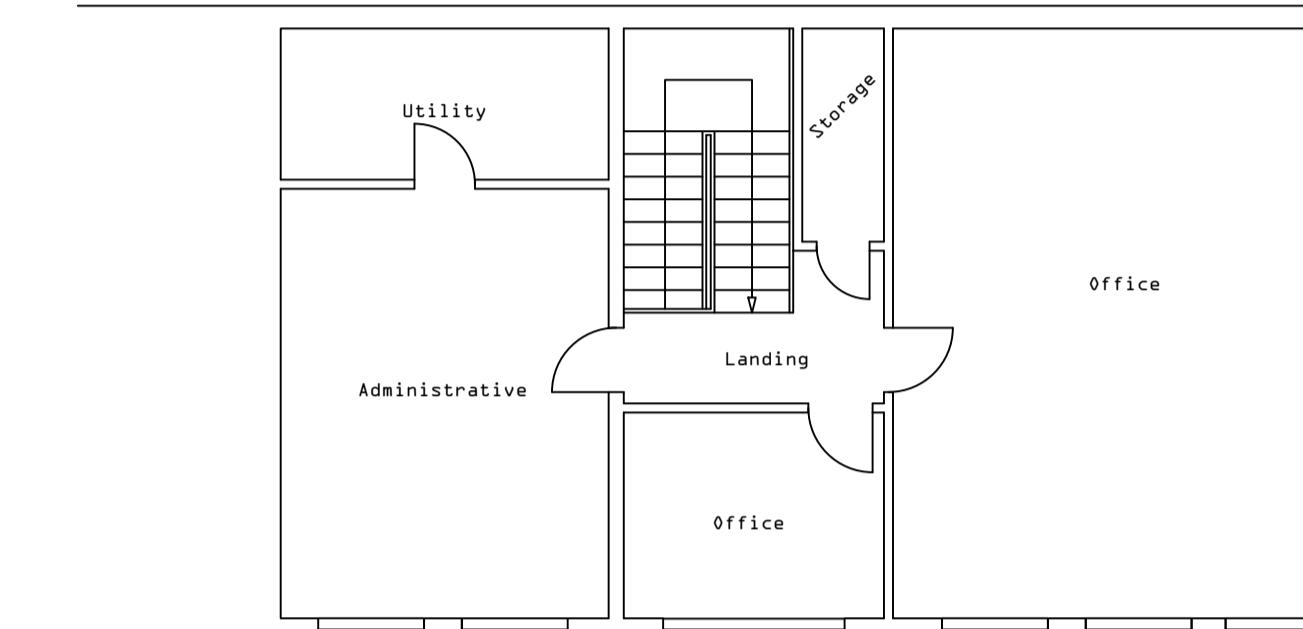


PROPOSED FIRST FLOOR  
1:100


PROPOSED GROUND FLOOR  
1:100

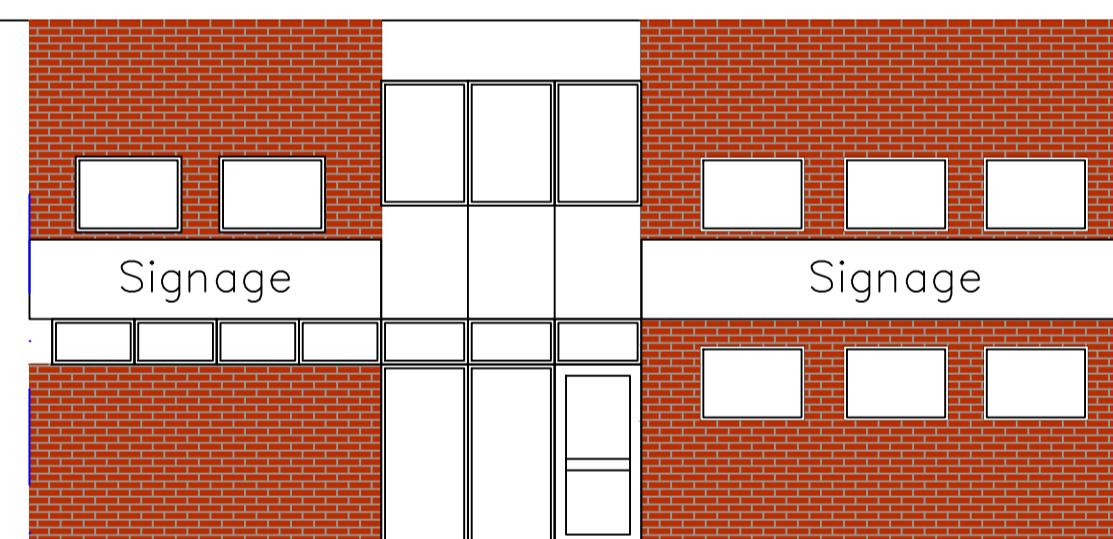


EXISTING FRONT ELEVATION  
1:100

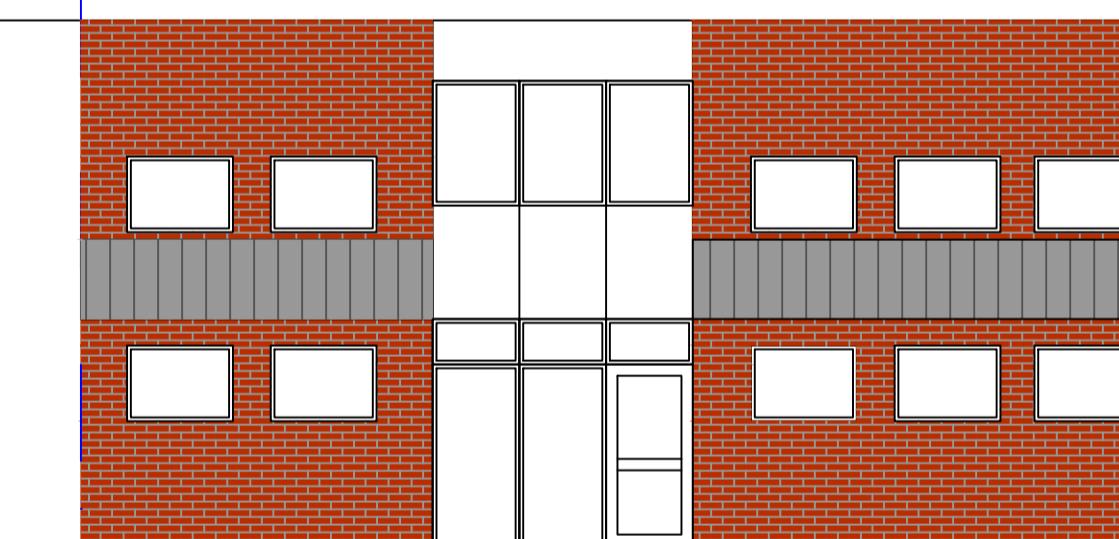

PROPOSED FRONT ELEVATION  
1:100

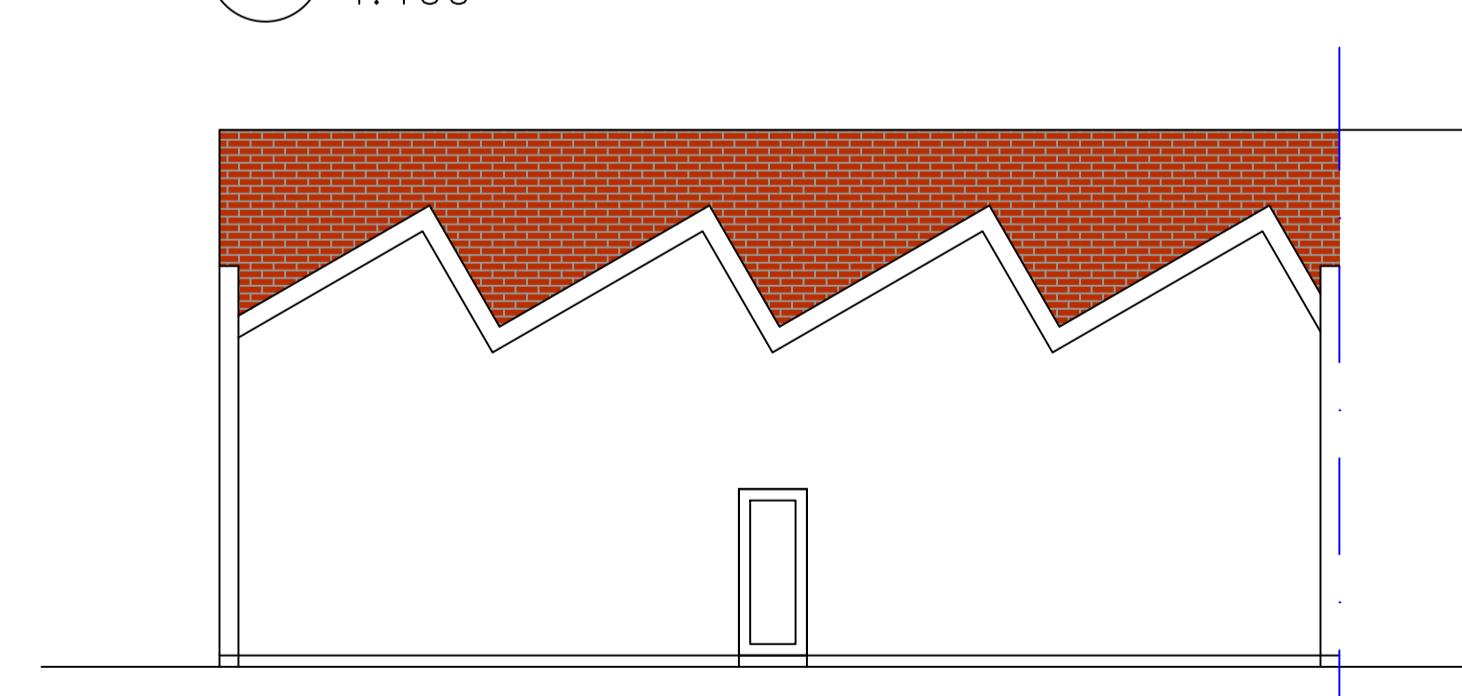

EXISTING REAR ELEVATION  
1:100

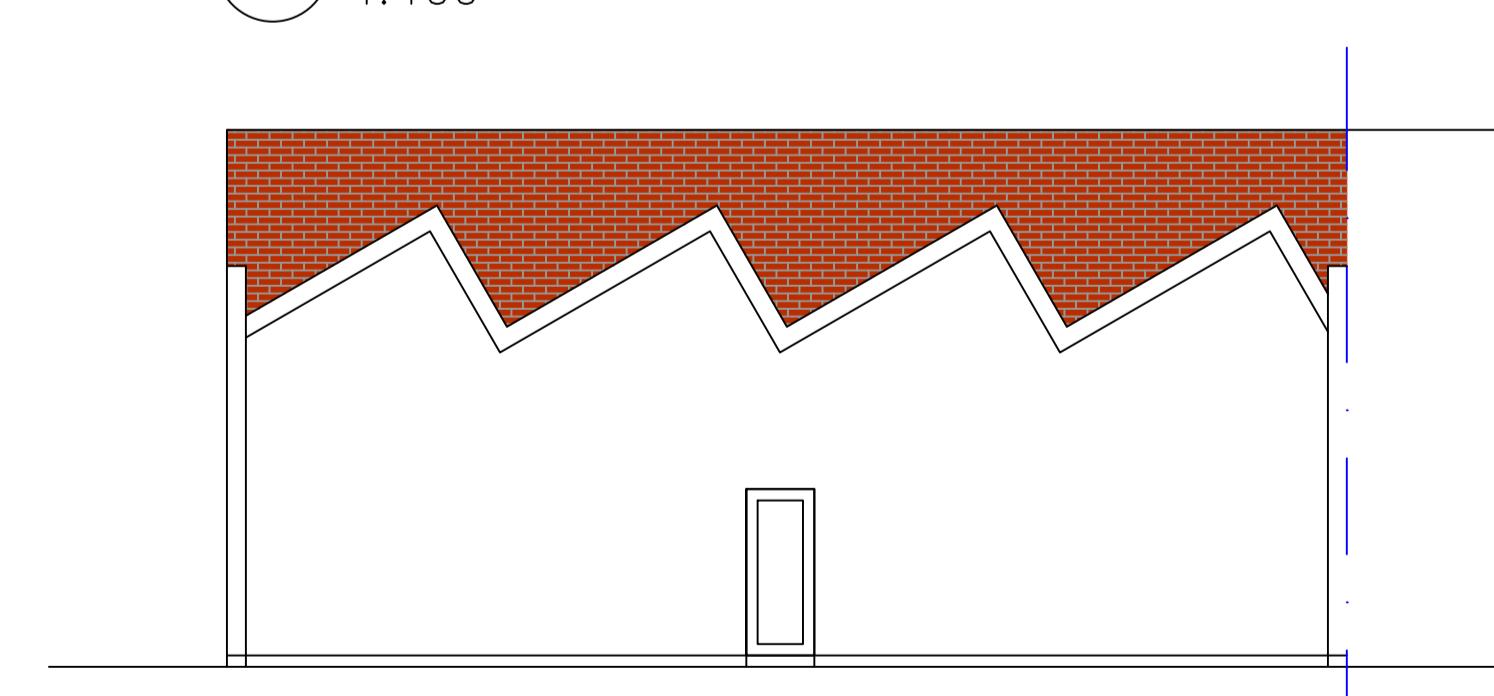

PROPOSED REAR ELEVATION  
1:100

SCALE BAR 1:100