



EXISTING FIRST FLOOR  
1:100

EXISTING GROUND FLOOR  
1:100

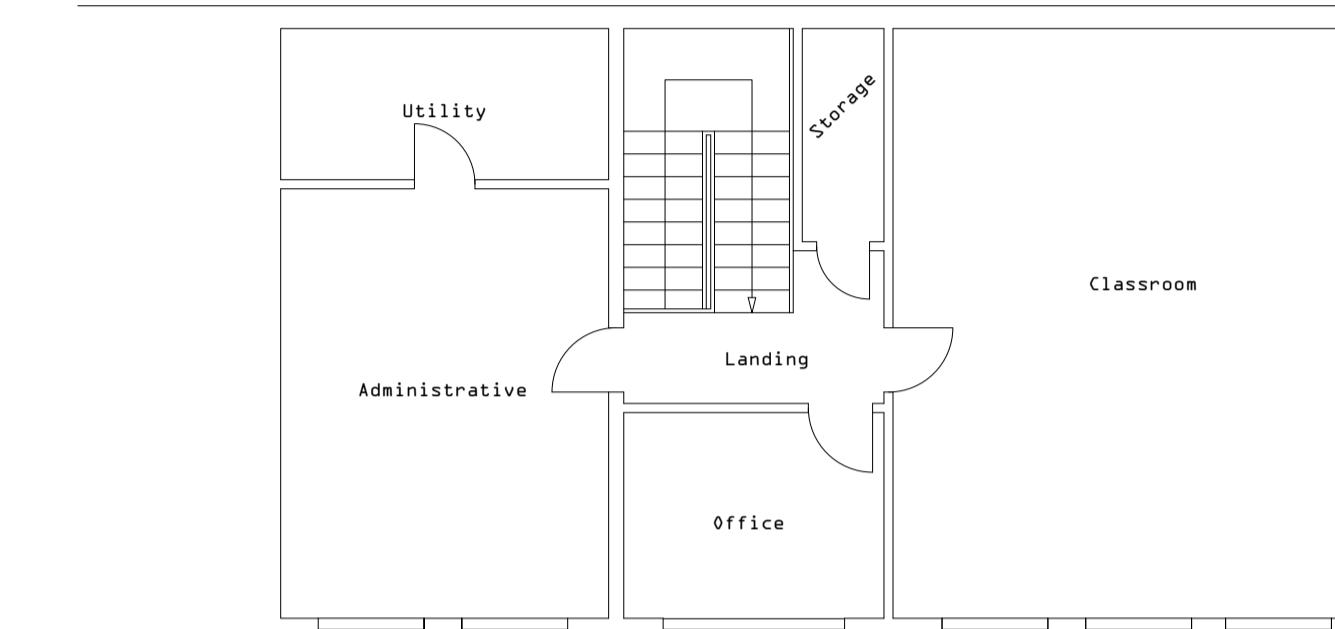

PROPOSED FIRST FLOOR  
1:100

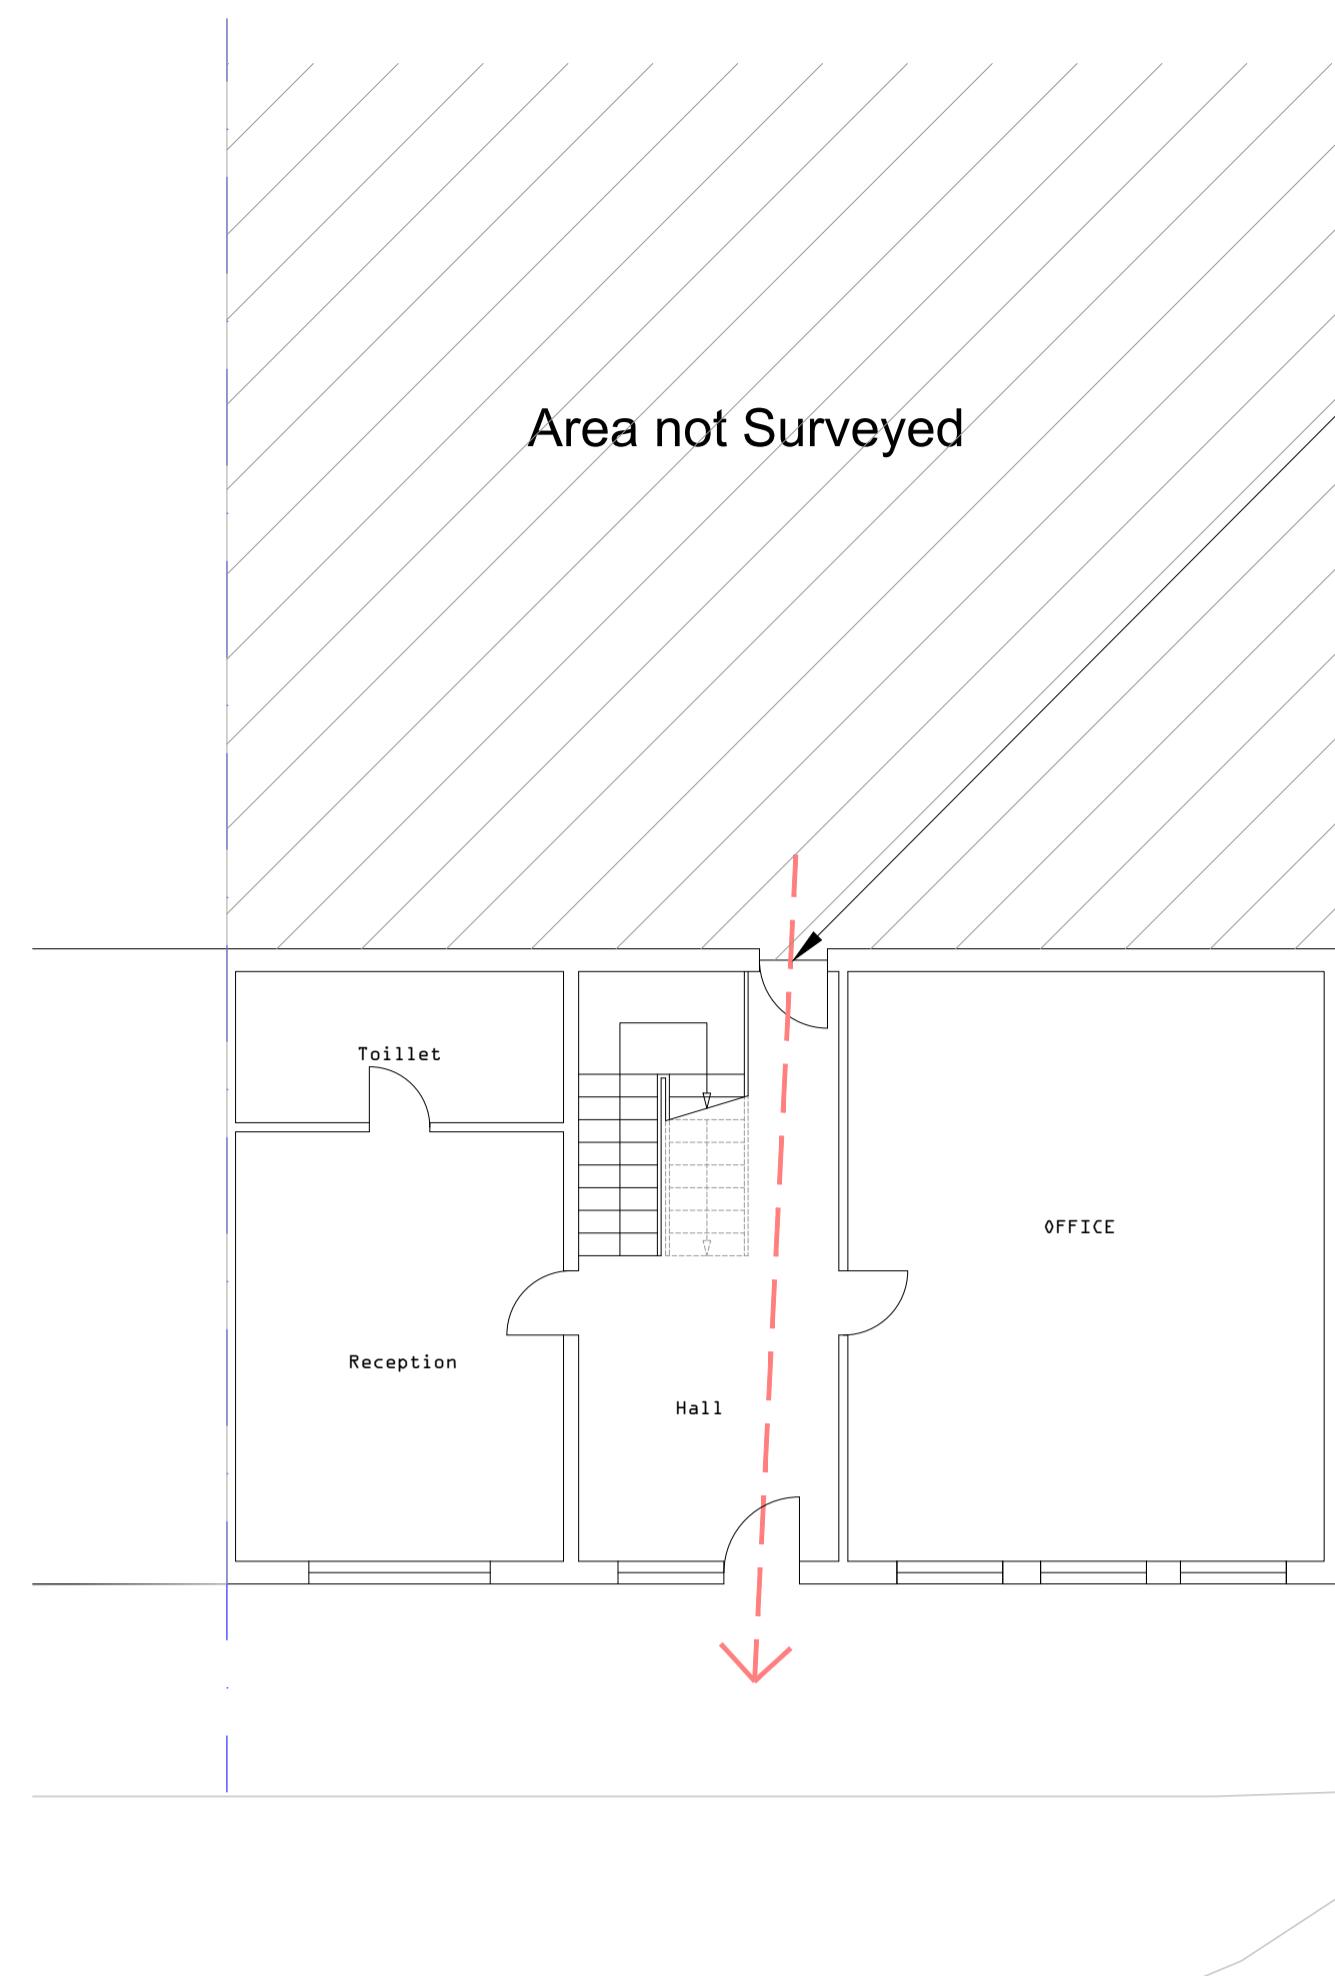


PROPOSED GROUND FLOOR  
1:100




EXISTING FRONT ELEVATION  
1:100


PROPOSED FRONT ELEVATION  
1:100

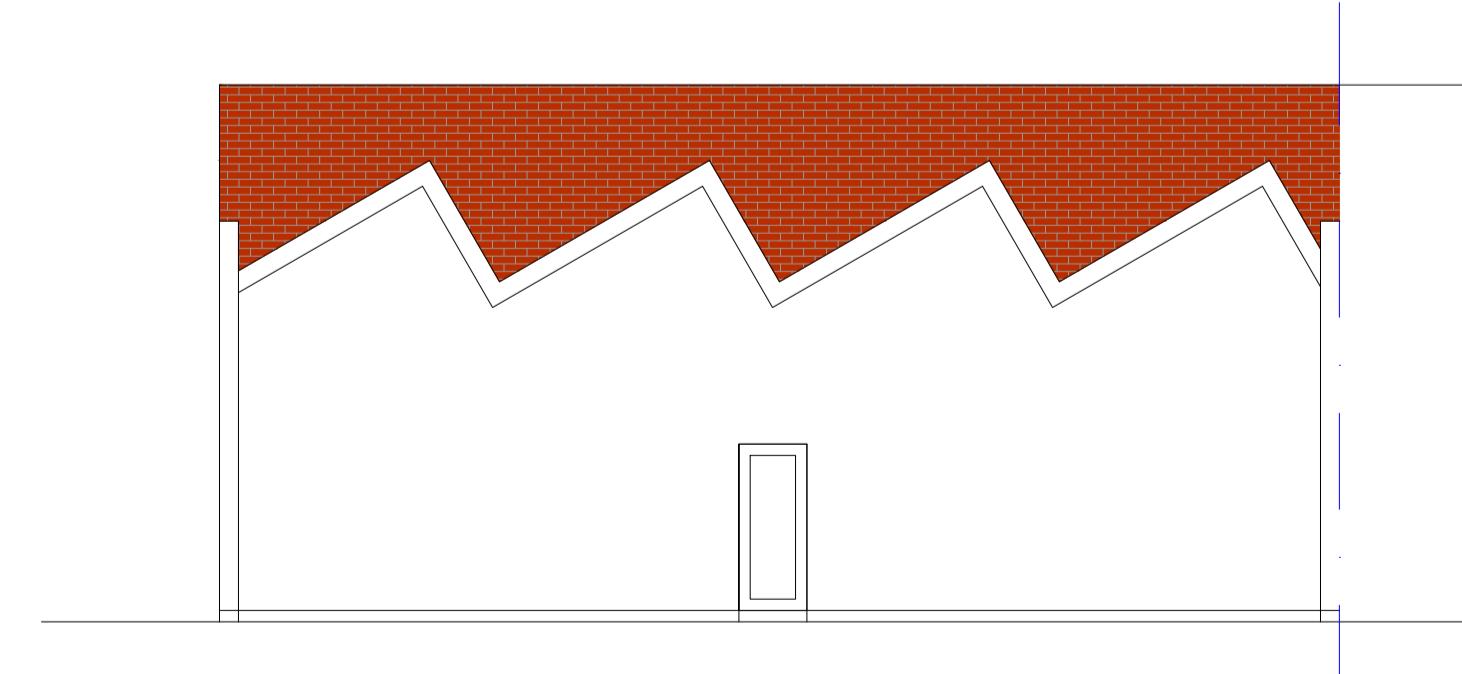

EXISTING REAR ELEVATION  
1:100

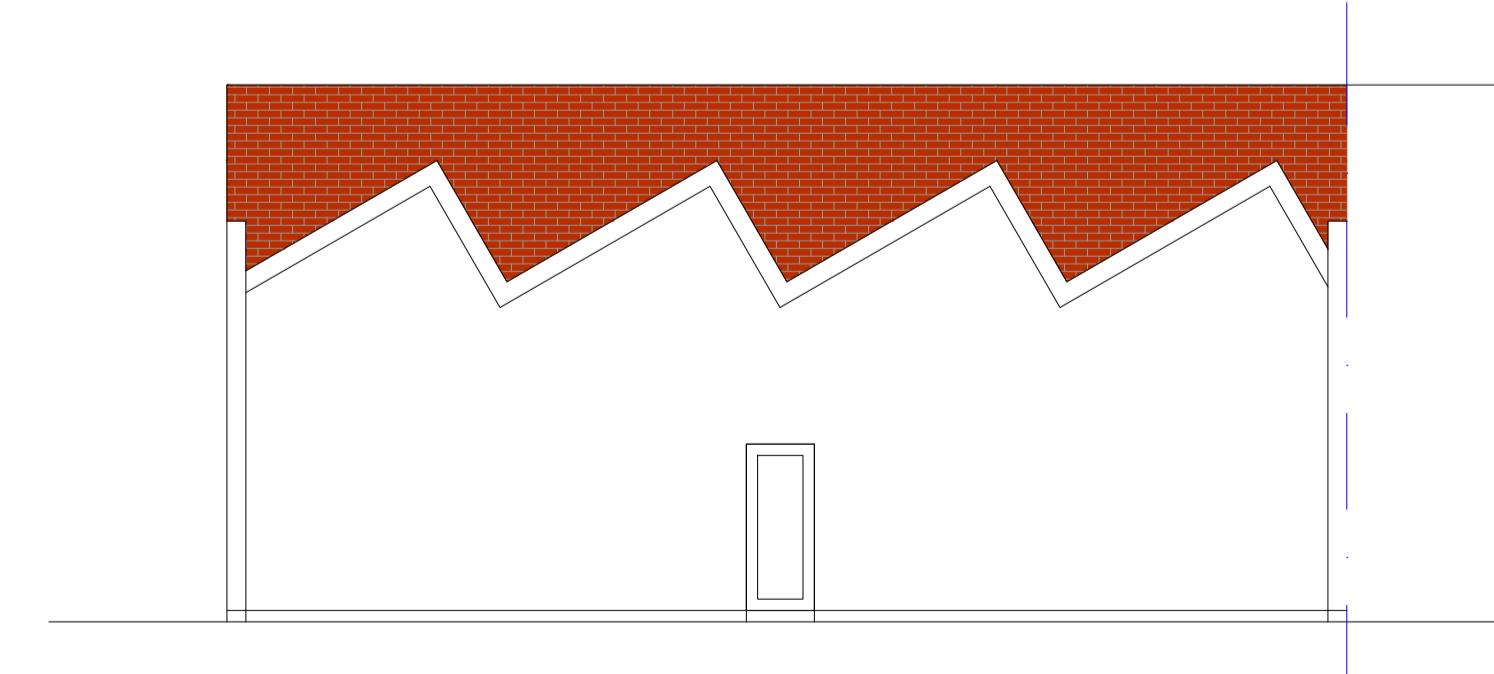

PROPOSED REAR ELEVATION  
1:100

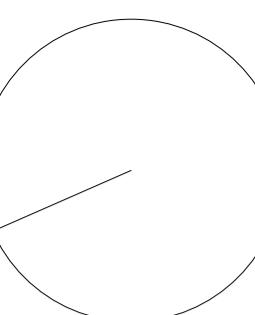

SCALE BAR 1:100