

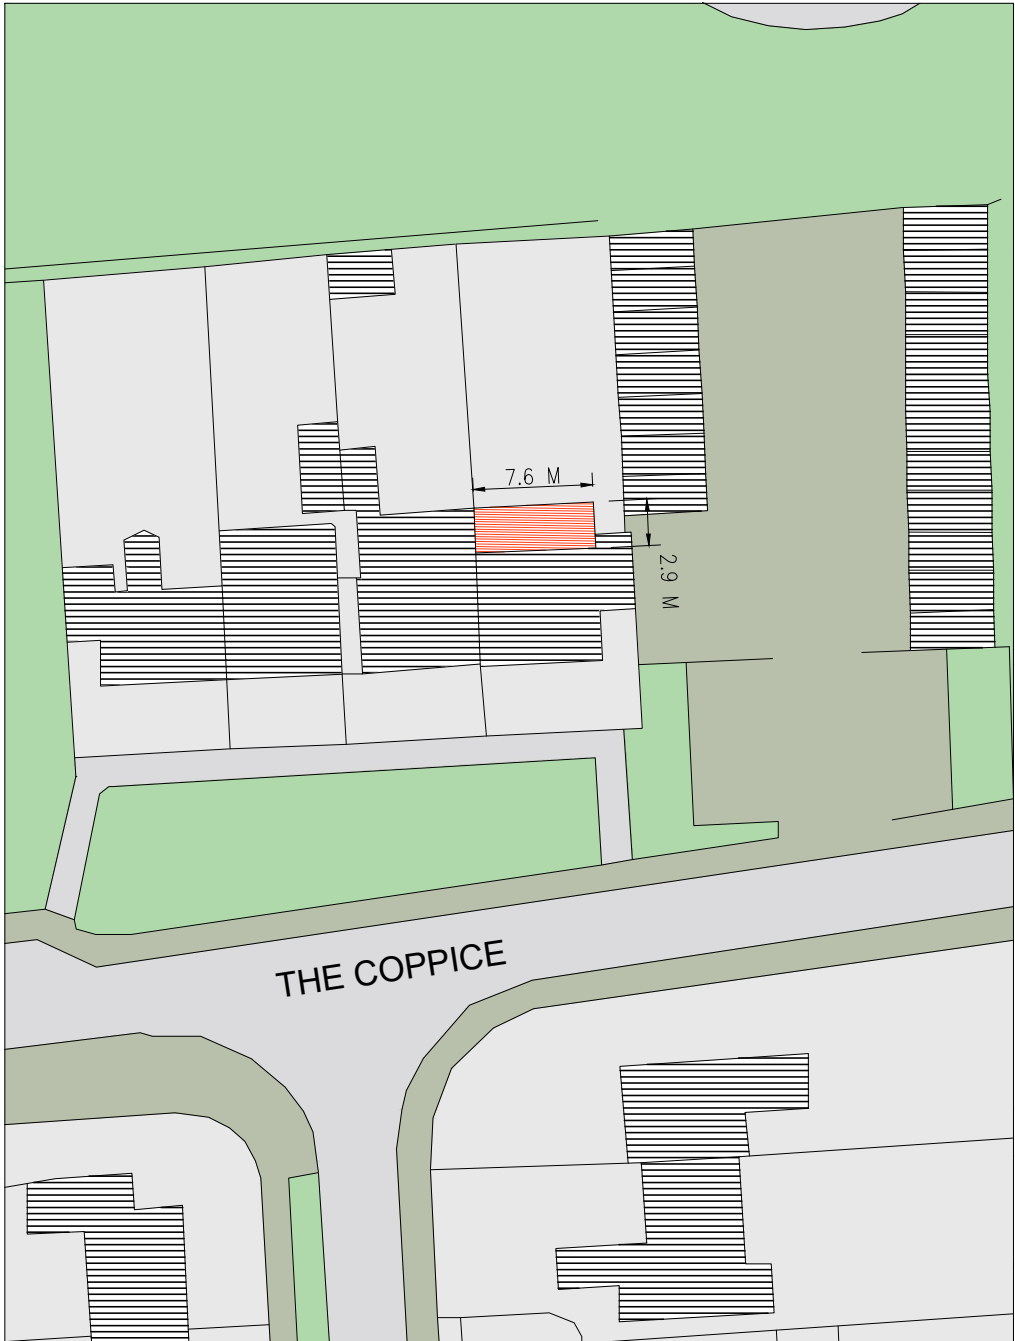



EXISTING BLOCK PLAN
SCALE 1:100

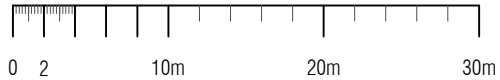

PROPOSED BLOCK PLAN
SCALE 1:100

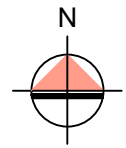

This drawing is not for CONSTRUCTION purposes. If no dimension is given, we take no responsibility for any dimension obtained by measuring or scaling from this drawing. This drawing is the property of Maplin Engineering Limited. It is copyright protected and is not to be reproduced, disclosed or copied without written permission.

Reference drawings						
Drawing No.		Rev	Drawing title			
0	BLOCK PLANS		DC	OM	TA	07/11/2022
Rev	Description		Drawn by	Checked by	Appd by	Date
Please check scale bar before scaling this drawing				A3		Scale (at full size)
Project FRONT EXTENSION						
Location 2 THE COPPICE, WEST DRAYTON, UB7 8DP						
Title BLOCK PLANS						
<div></div> <div><p>F21, Expressway London 1 Dock road, London E16 1AG Tel. +44(0)203 4755544 projects@maplinworld.com</p></div>						
Dwg No. MS3003		Phase: PLANNING		Sheet 1 of 1		Rev. 0