



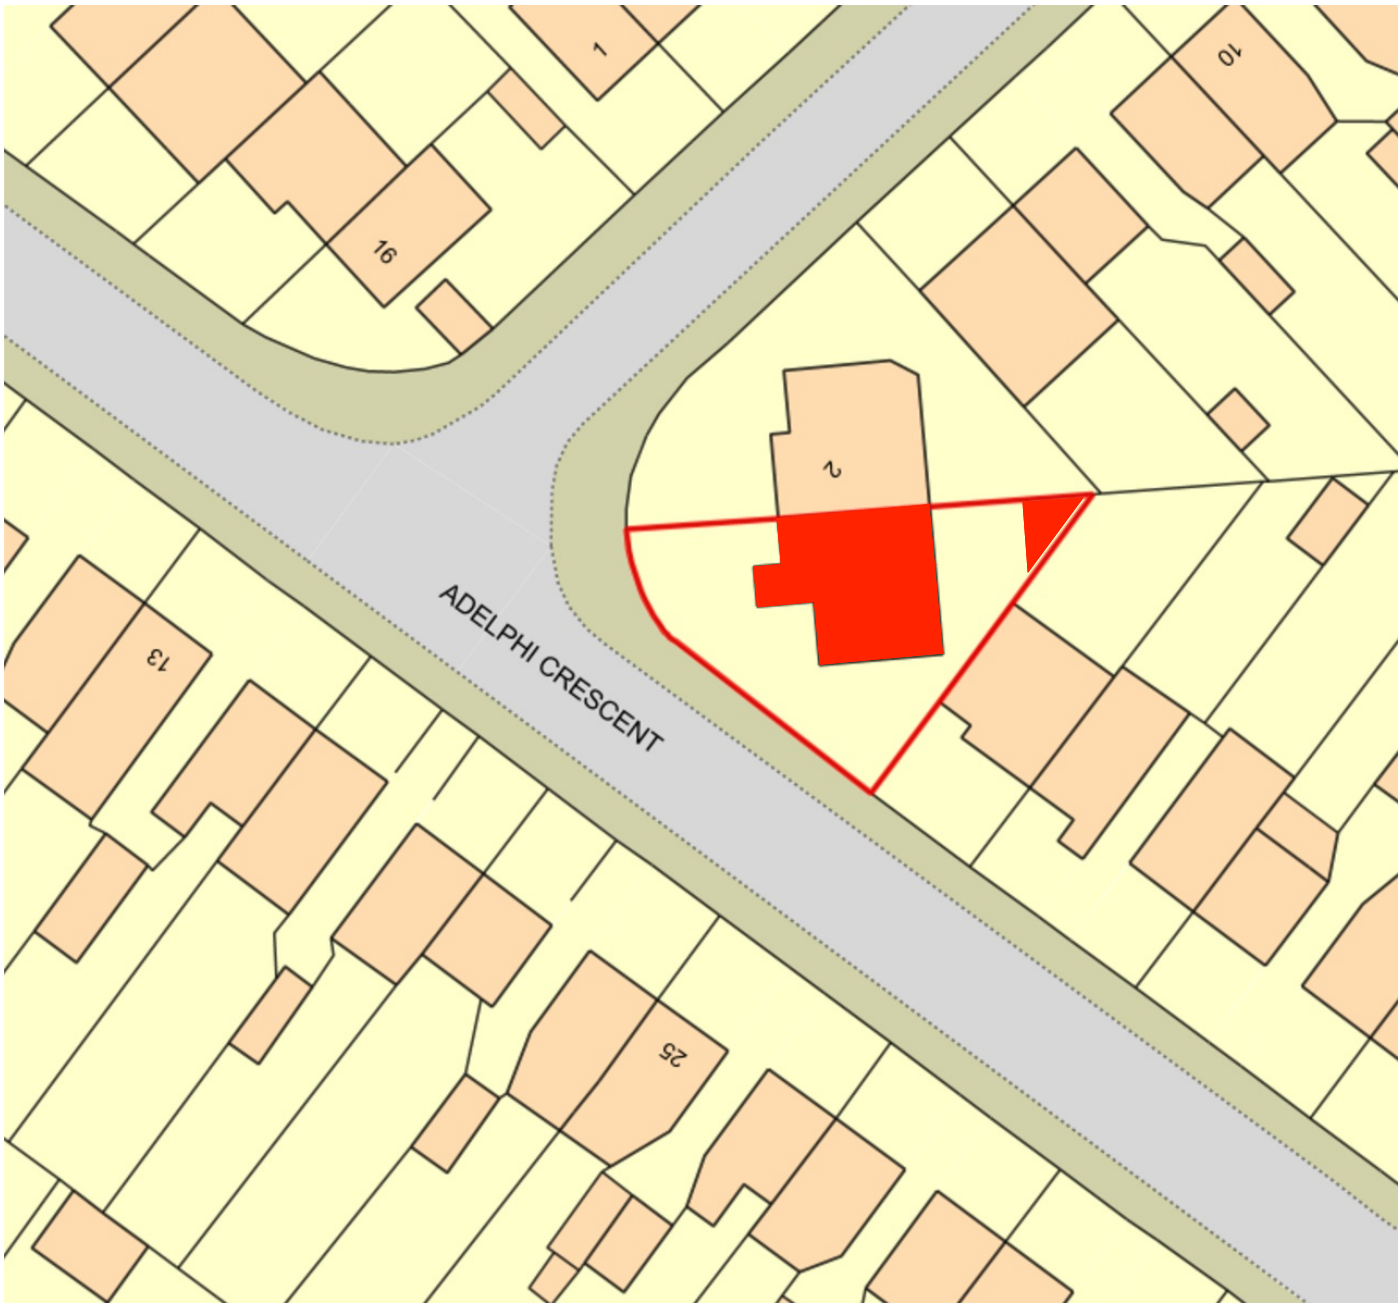

Existing Block Plan  
(Scale: 1:500)

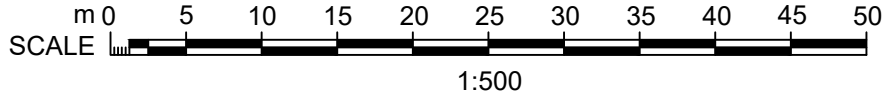

Proposed Block Plan  
(Scale: 1:500)



NOTES:						<div><div>YOUR ARCHITECTURAL PLAN</div><div>www.yourarchitecturalplan.co.uk   07908760909   02074763826 pnweze@yourarchitecturalplan.co.uk   paulnweze@yahoo.co.uk</div></div>	Client:		Drawing Title:	
We will not be responsible for the contract after having obtained Planning Permission and/or Building Regulation							Client		Pre-existing Block Plan	
Approvals and that there can be no guarantee that Planning Permission and/or Building Regulation will be obtained. Any works that are started before approvals will be at owner's risk.							Project Title:		Original Issue Date:	Scale @ A3:
No responsibility will be taken for works which are unforeseen and for any alterations made which are beyond the control of the agent. All dimensions are in metres.							18 Adelphi Crescent, Hayes, Hillingdon, UB4 8LZ		October, 2025	1:500
Contractor to check site thoroughly, verify dimensions before any work and report any discrepancies.									Drawn By: PI	Checked By: PN
									Number 100/200	Revision -