




EXISTING BLOCK PLAN

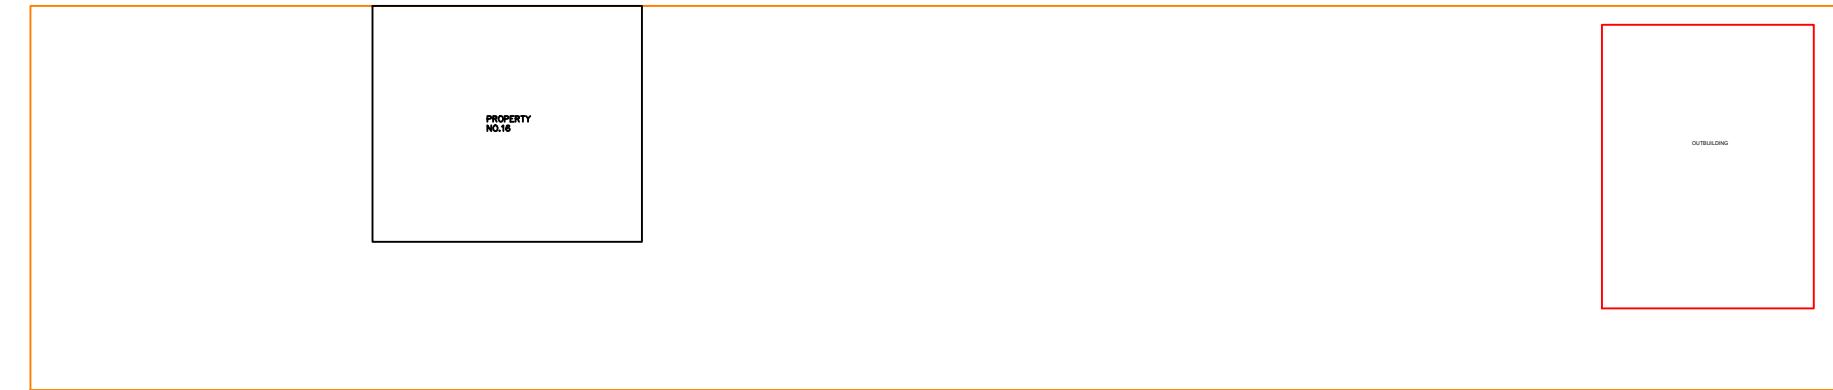

PROPOSED BLOCK PLAN

SCALE: 1:200

 Engineering Construction Design Ltd	ENGINEERING CONSTRUCTION DESIGN LTD SUITE 300, CUMBERLAND HOUSE 80 SCRUBS LANE, WHITE CITY NW10 6RF E:fahir@eng-constructiondesign.com Mob:07507484719	PROJECT SINGLE STOREY OUTBUILDING GYM/STORAGE	DRAWING TITLE PROPOSED BLOCK PLAN	SITE ADDRESS 16 TRUESDALE DRIVE, HAREFIELD UXBRIDGE UB9 6AY	DRAWINGS RECORD				REVISION REC				GEN DETAILS SCALE: 1:200 & A3 DRAWING NO: ECDL/521/P/H/3	SHEET NO 1&A3
					ISSUE TO	NO	DATE OF ISSUE	NO	DATE	NO	DATE			
					CLIENT	1	01-02-2024							
					PL OFFICE	1	01-02-2024							
					B R OFFICE	1	07-02-2024						DATE: 07-02-2024	