




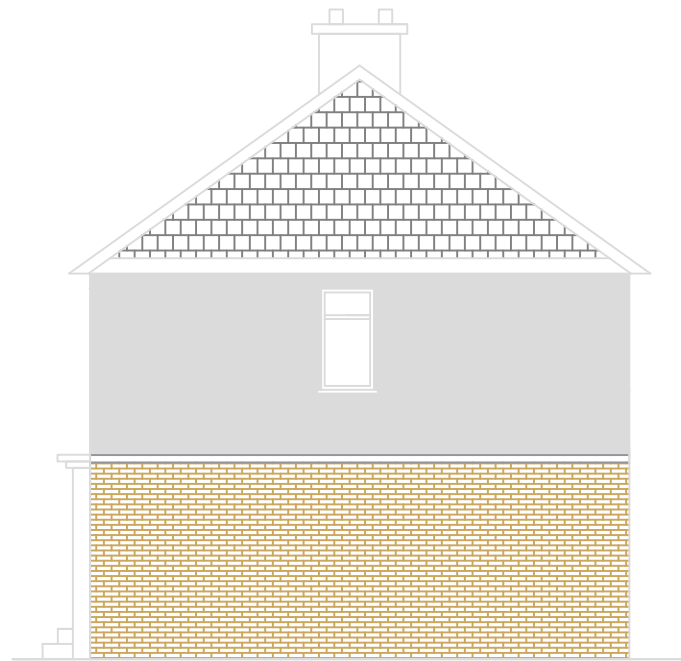

EXISTING ELEVATION (SIDE A)

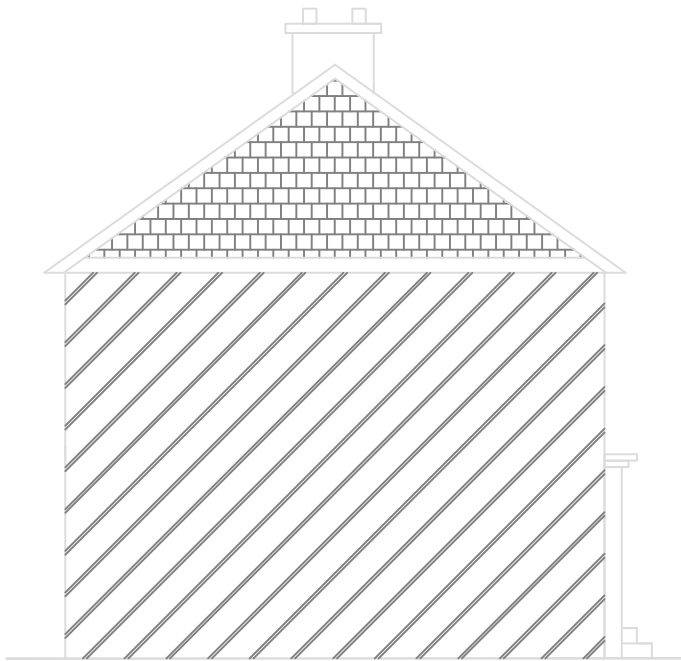


EXISTING ELEVATION (SIDE B)

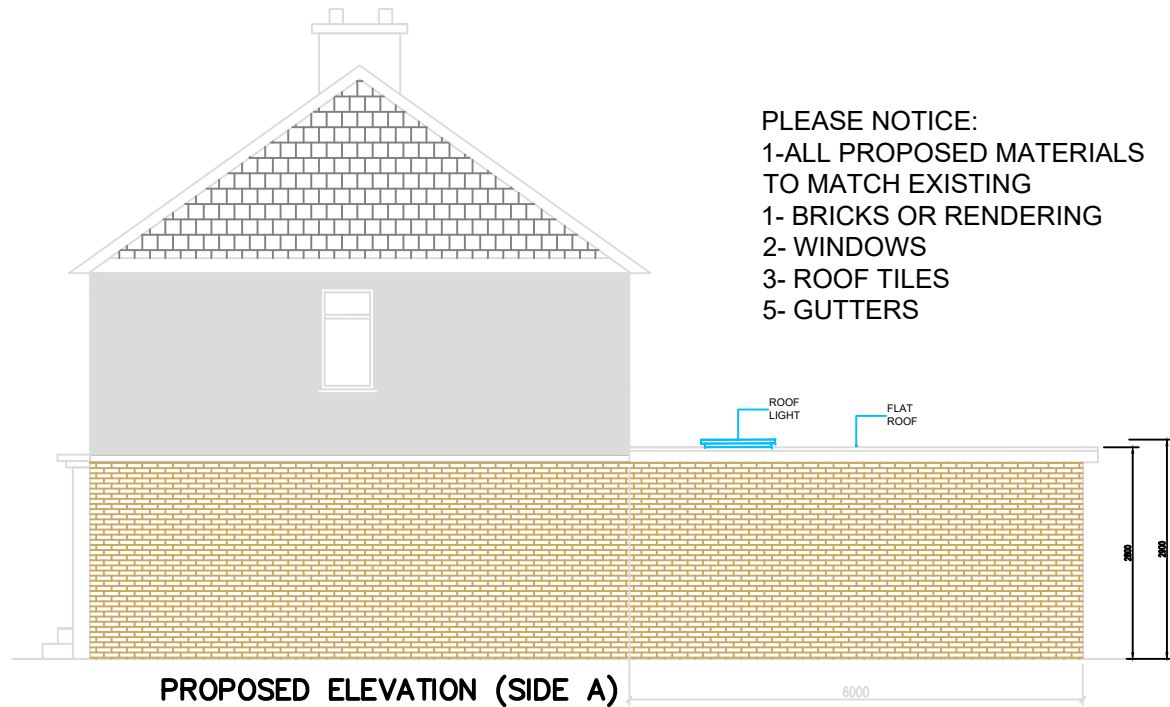

PROPOSED ELEVATION (SIDE A)

PLEASE NOTICE:
1-ALL PROPOSED MATERIALS
TO MATCH EXISTING
1- BRICKS OR RENDERING
2- WINDOWS
3- ROOF TILES
5- GUTTERS

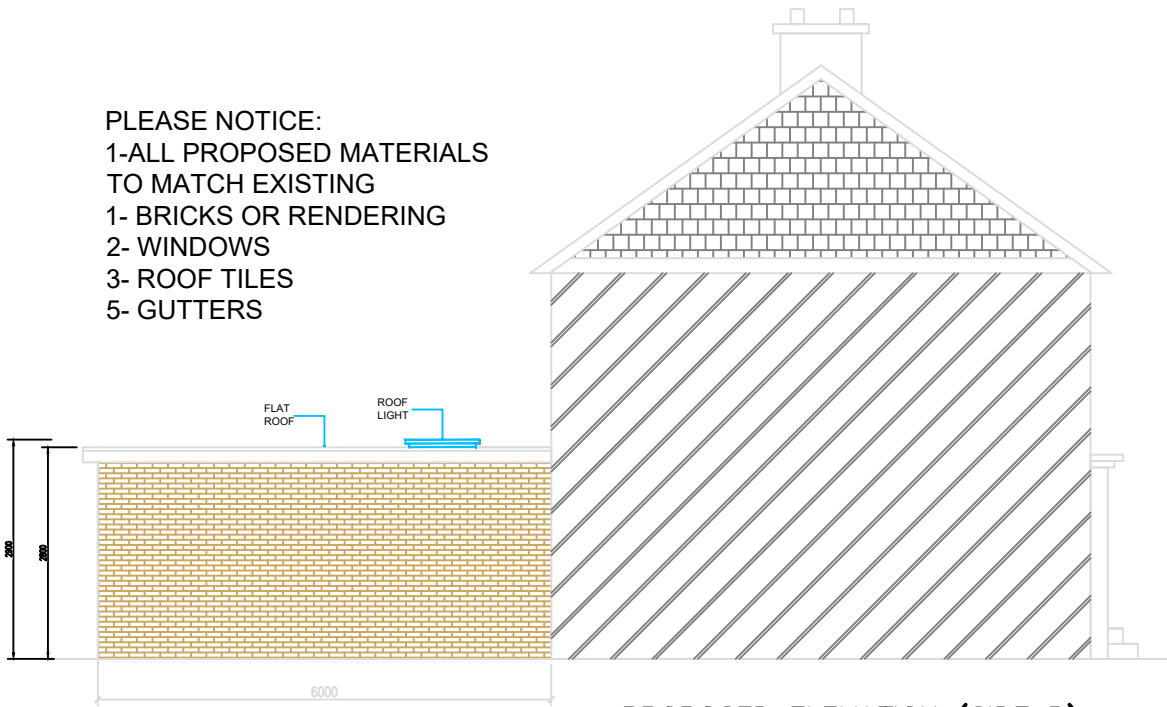

PROPOSED ELEVATION (SIDE B)

PLEASE NOTICE:
1-ALL PROPOSED MATERIALS
TO MATCH EXISTING
1- BRICKS OR RENDERING
2- WINDOWS
3- ROOF TILES
5- GUTTERS



 Engineering Construction Design Ltd	ENGINEERING CONSTRUCTION DESIGN LTD SUITE 300, CUMBERLAND HOUSE 80 SCRUBS LANE, WHITE CITY NW10 6RF E:fahir@eng-constructiondesign.com Mob:07507484719	PROJECT	DRAWING TITLE	SITE ADDRESS	DRAWINGS RECORD			REVISION REC				GEN DETAILS	SHEET NO
		SINGLE STOREY SIDE ELEVATION	EXISTING AND PROPOSED SIDE ELEVATION	16 TRUESDALE DRIVE, HAREFIELD UXBRIDGE UB9 6AY	ISSUE TO	NO	DATE OF ISSUE	NO	DATE	NO	DATE	SCALE: 1:100 & A 3	1&A3
					CLIENT	1	01-02-2024					DRAWING NO:	
					PL OFFICE	1	01-02-2024					ECDL/522/P/H/3	
					B R OFFICE	1	07-02-2024					DATE: 07-02-2024	