

# London Borough of Hillingdon

## Shelter Advertising Proposal

Bus Shelter

6-8 Station Road Hayes UB3 4DA

### SITE PLAN & IMAGES

6-8 Station Road Hayes UB3 4DA

Easting:509823

Northing:179836




 APPLICATION SITE

Scale 1:1250

Easting:509823

Northing:179836

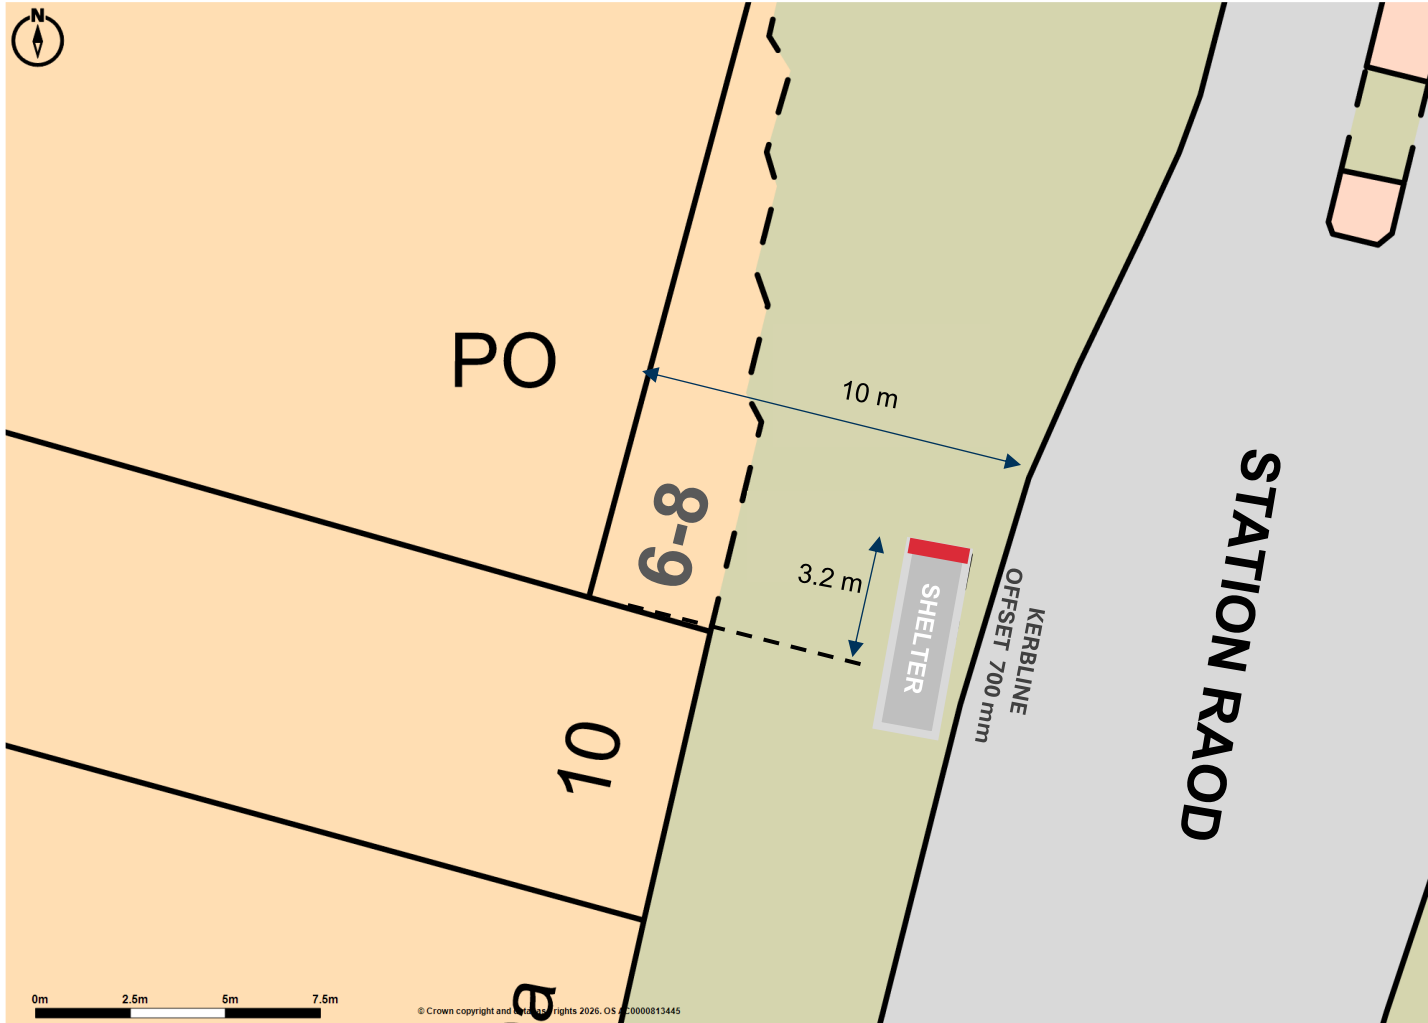

SHELTER Bus Shelter

0m 2.5m 5m 7.5m

© Crown copyright and map data rights 2026. OS 20000813445



SITE IMAGES