


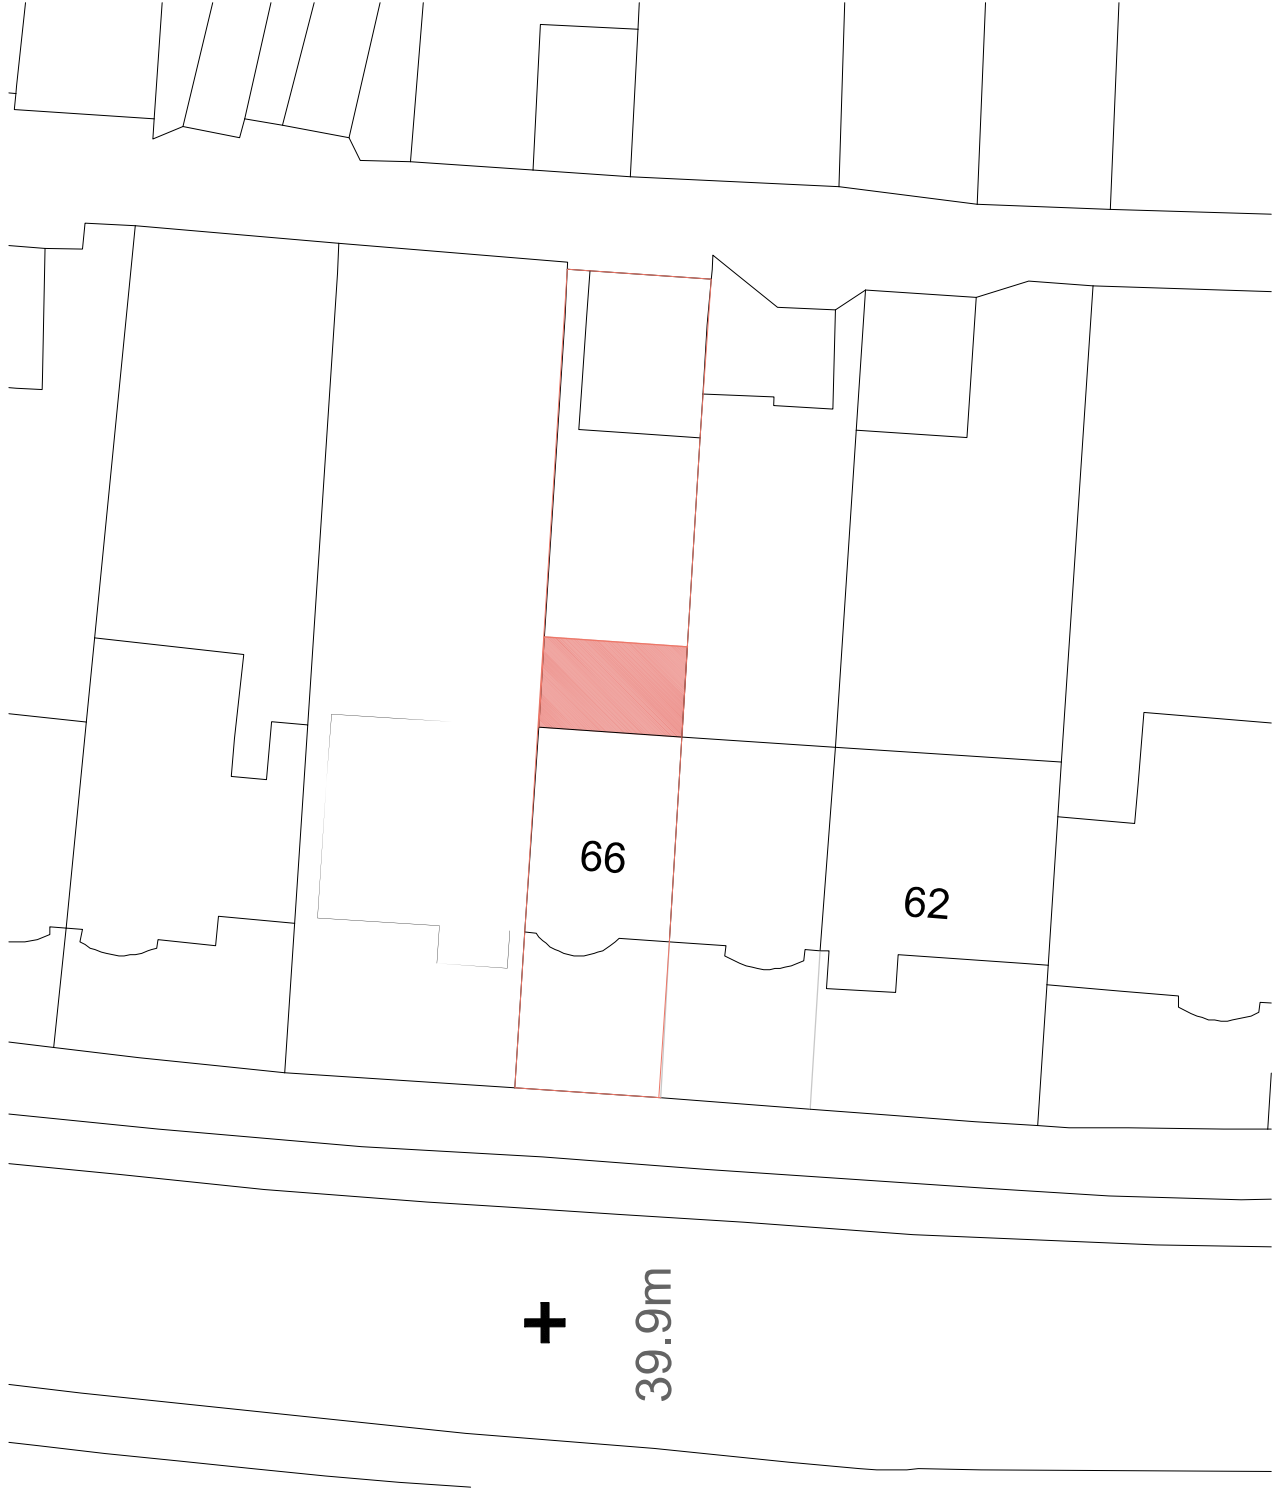

NOTES :

- All dimensions must be checked on site before any works commences.
- All discrepancies must be reported to the Main Architect before works proceed.
- Only figured dimensions are to be used.

STRUCTURAL NOTES:

All Structural Elements Sown must be measured on site before ordering. The drawing must be used in conjunction with the Structural Engineer's Drawings, Calculations and other details.

All drawings to be used in conjunction with structural engineer's drawings and specifications.
THIS DRAWING IS THE PROPERTY OF F LINE DESIGNS LTD. AND IS NOT TO BE REPRODUCED OR COPIED IN ANY FORM OR BY ANY MEANS WITHOUT THE WRITTEN PERMISSION OF F LINE DESIGNS LTD.

Drawing Title	Revision:
Block Plan	-

Drawn By: AS	Address: 66 Cornwall Rd, HA4 6AN
Checked By: FF	


Client	R.M
--------	-----

Project	Single Storey Rear Extension
1:200@A3	

Stage	☒ Planning
	☐ Building Regulations
	☐ Tender

Date	08 - 2021
------	-----------

Dwg Name	FL32 - 02
----------	-----------

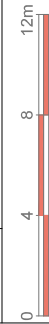

SCALE - 1:200@A3

F Line Designs Ltd
12 Berghem Mews,
Blythe Road, London
United Kingdom
W14 0HN

Email: info@fline designs.com

Telephone: +44 (0)20 3642 6800

