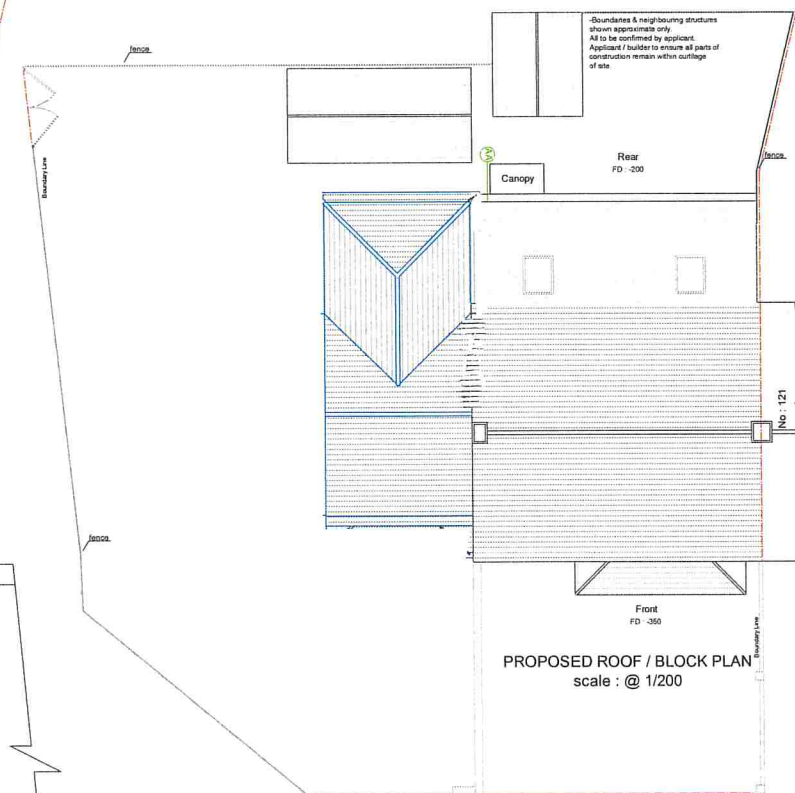
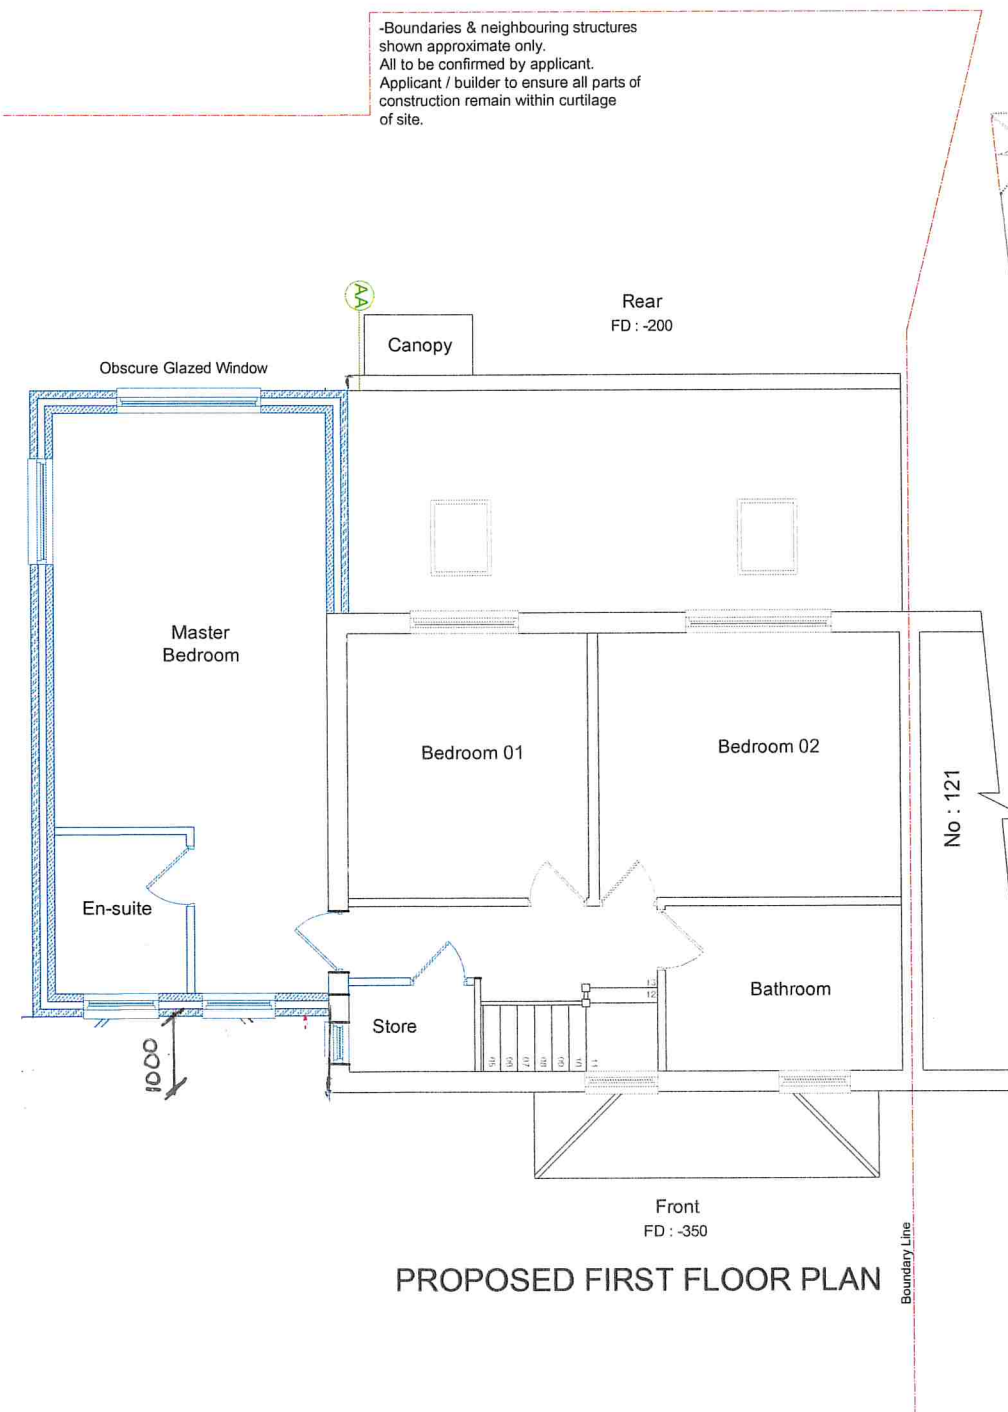
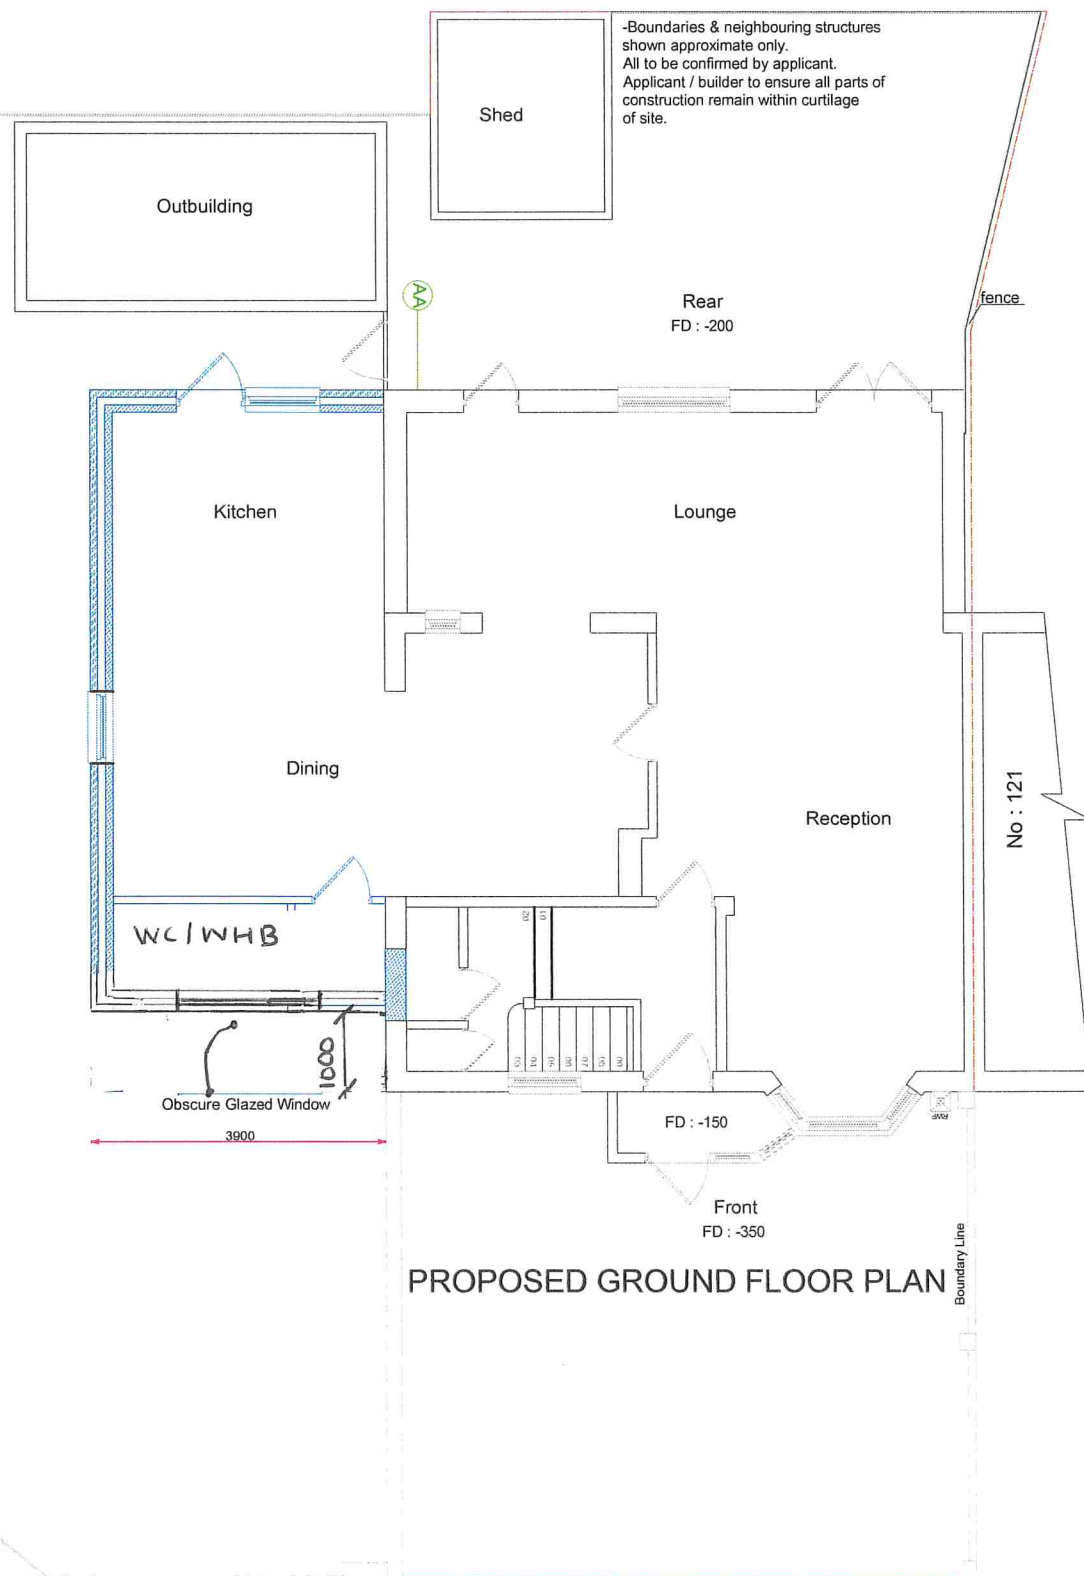


COPYRIGHT :
JOB TITLE : 119 Thornton Ave. West Drayton UB7 9JZ
DRAWING TITLE : Proposed Plans
SCALE : 1/100
Date : 24.07.2025
DRG No : 119-THORN-03/ B