



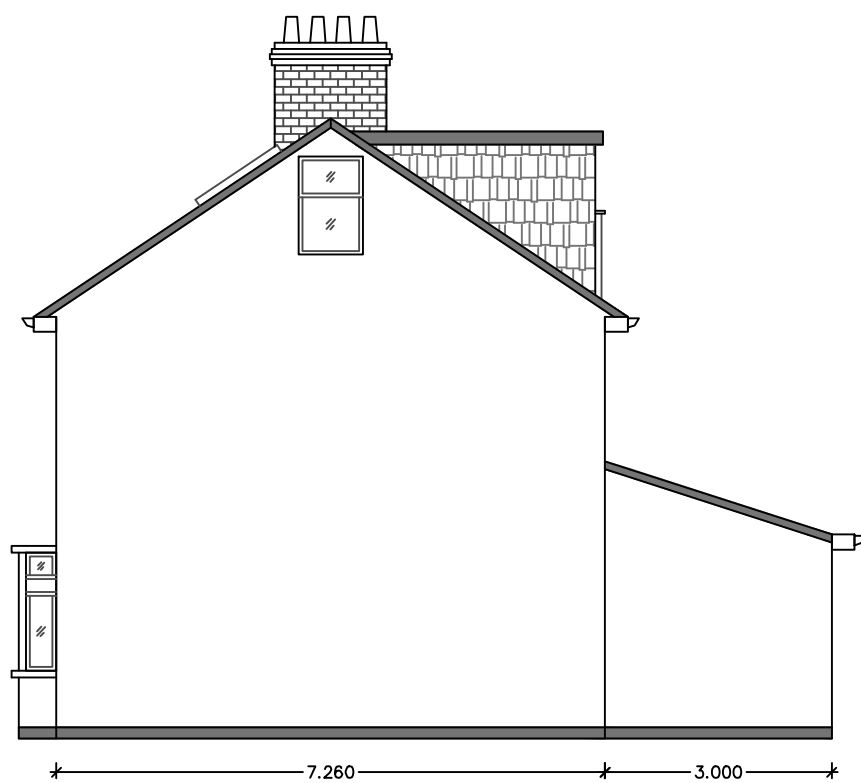

EXISTING SIDE ELEVATION  
SCALE— 1:100

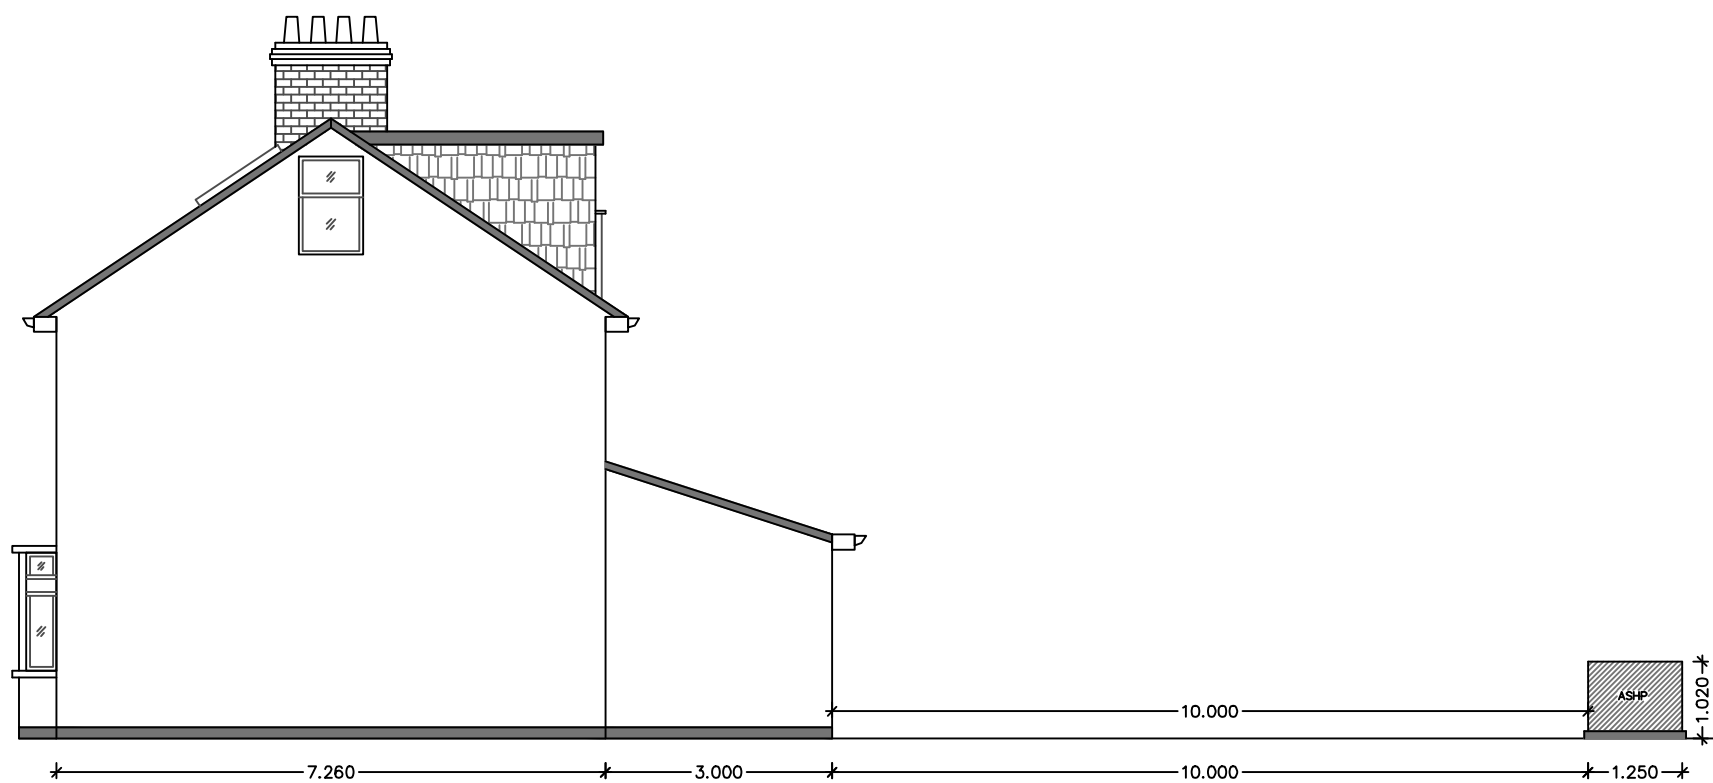

PROPOSED SIDE ELEVATION  
SCALE— 1:100

