



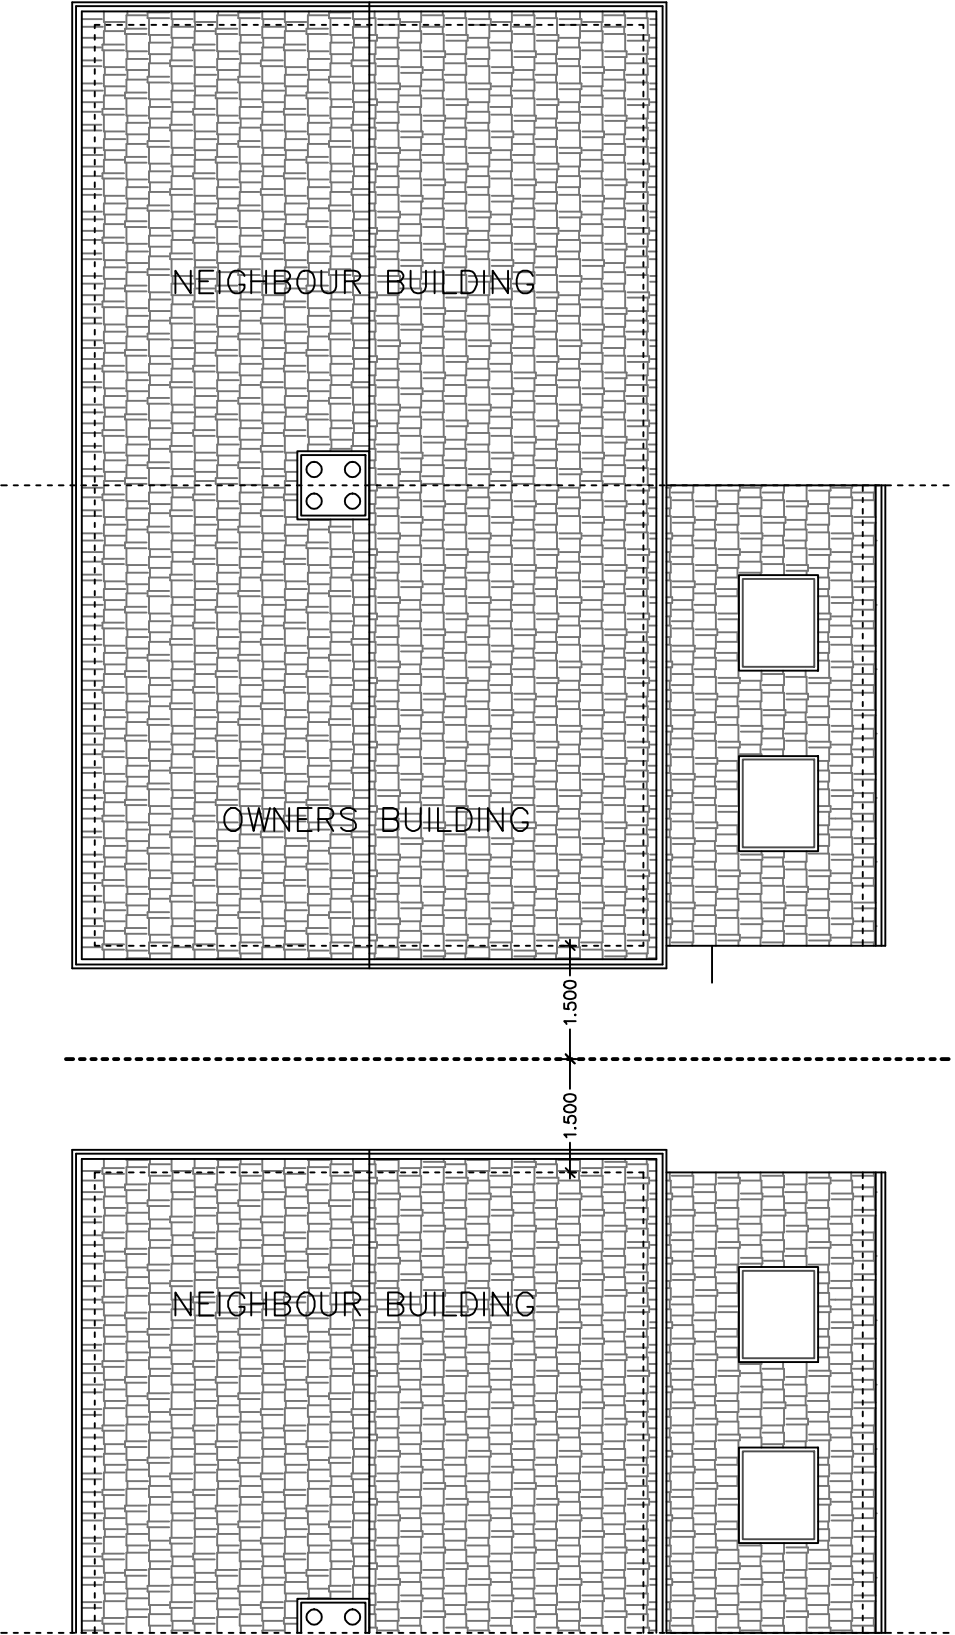

EXISTING SITE PLAN
SCALE- 1:100

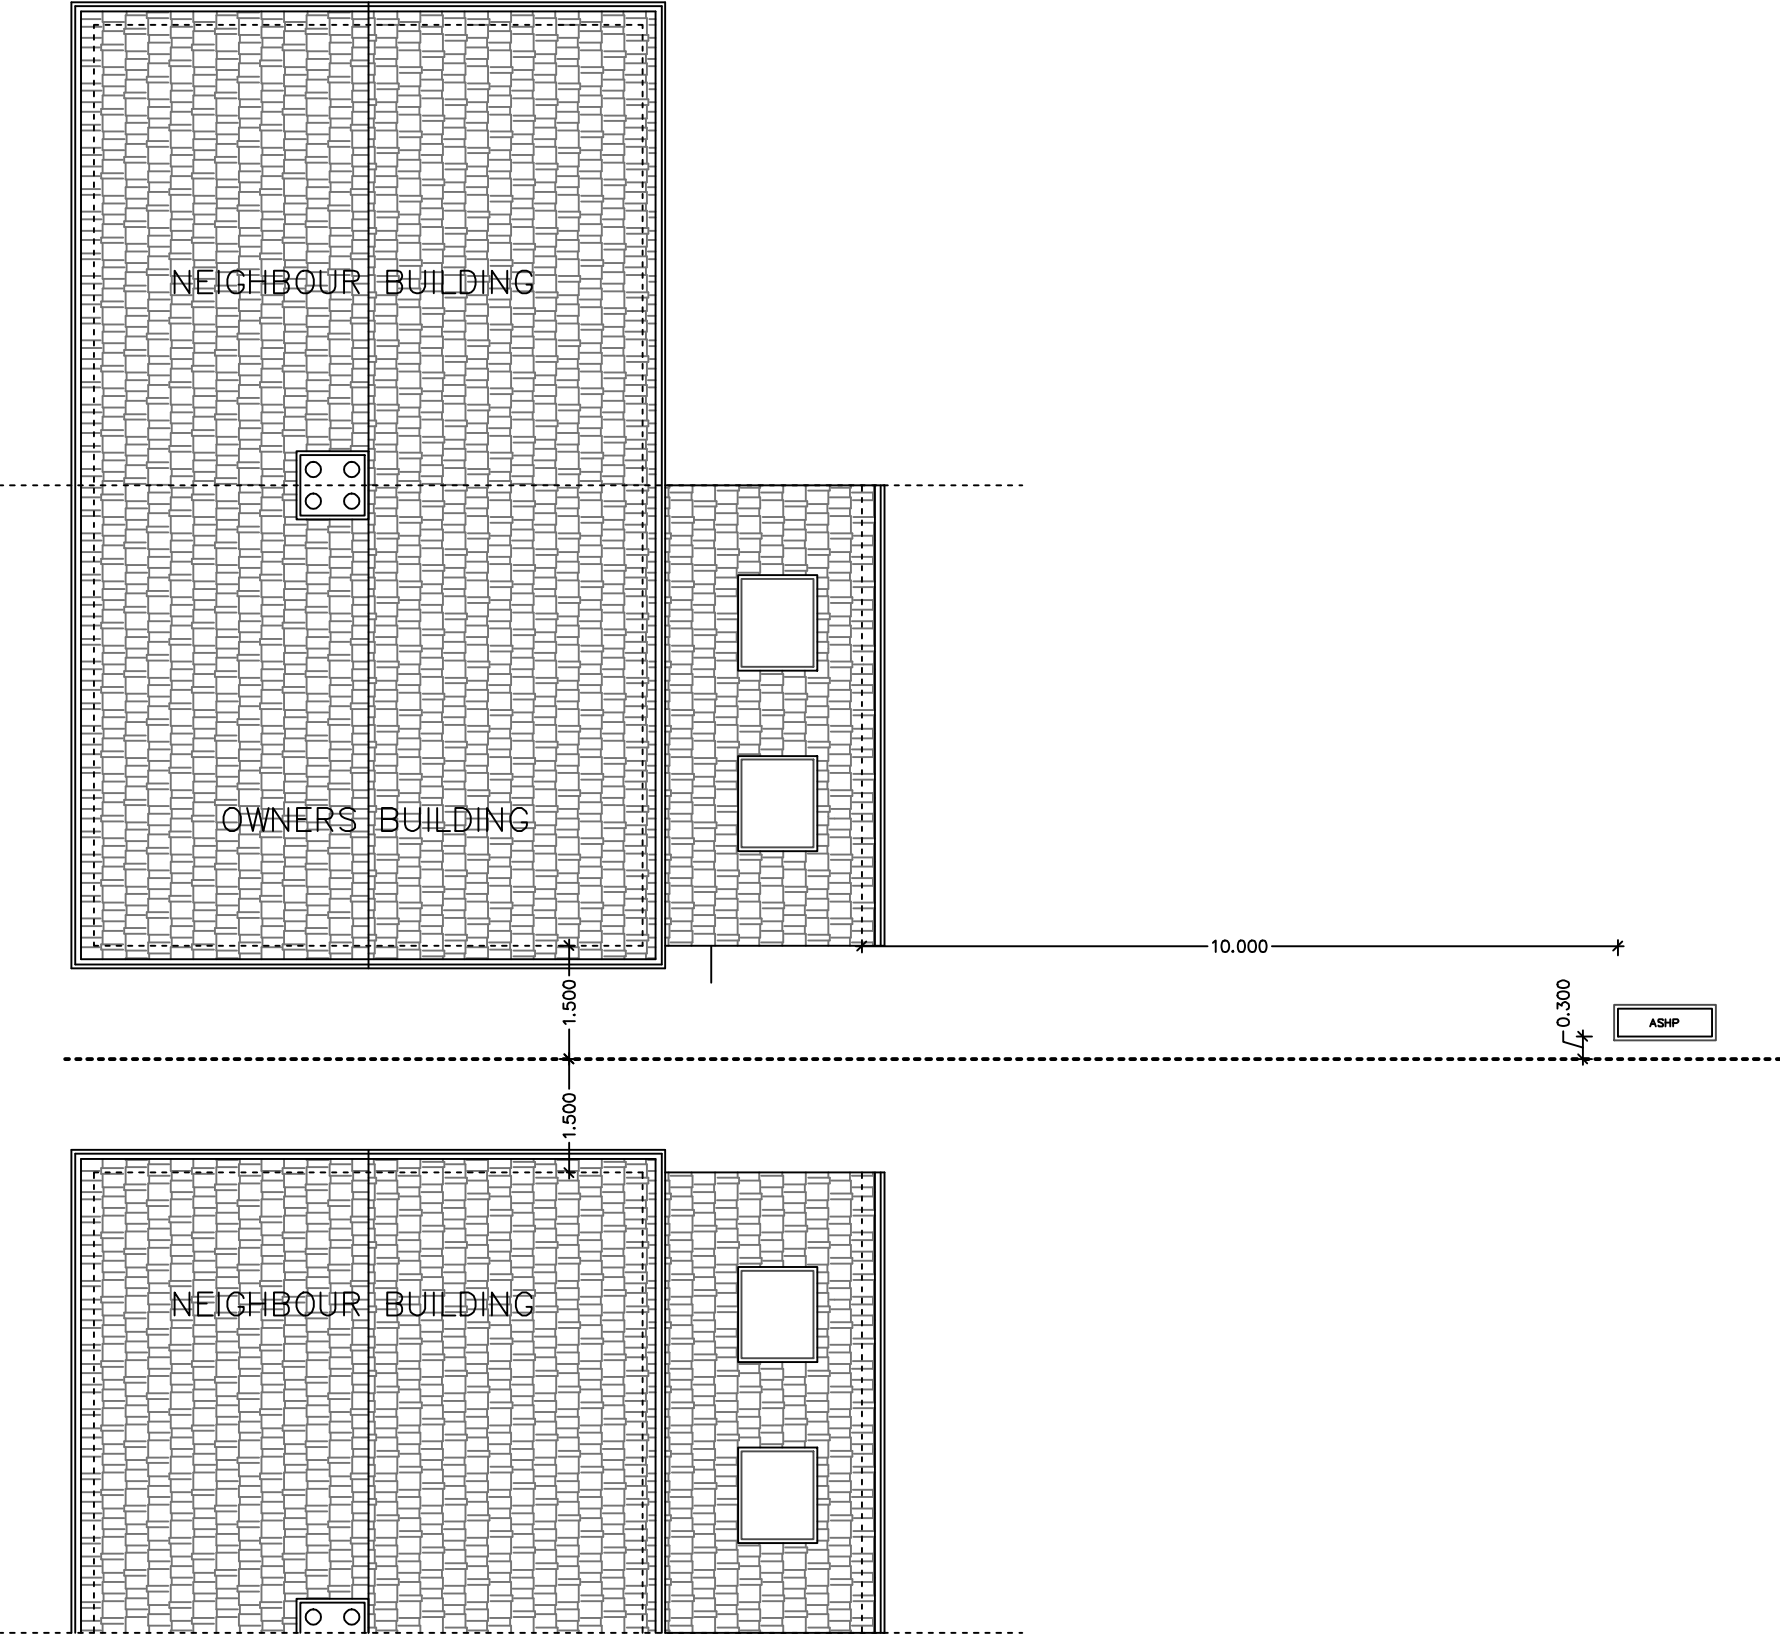

PROPOSED SITE PLAN
SCALE- 1:100

