




OS Map
Scale 1:1250 @ A3

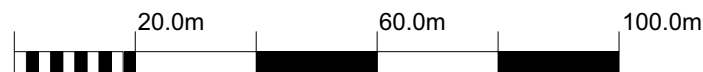


9Crown Copyright. All rights reserved.
Licence no. 100019980

Planning Application

April 2021

PL.00 OS Site Location & Site Block Plan
PL.01 Existing Plans and Elevations
PL.02 Proposed Plans and Elevations

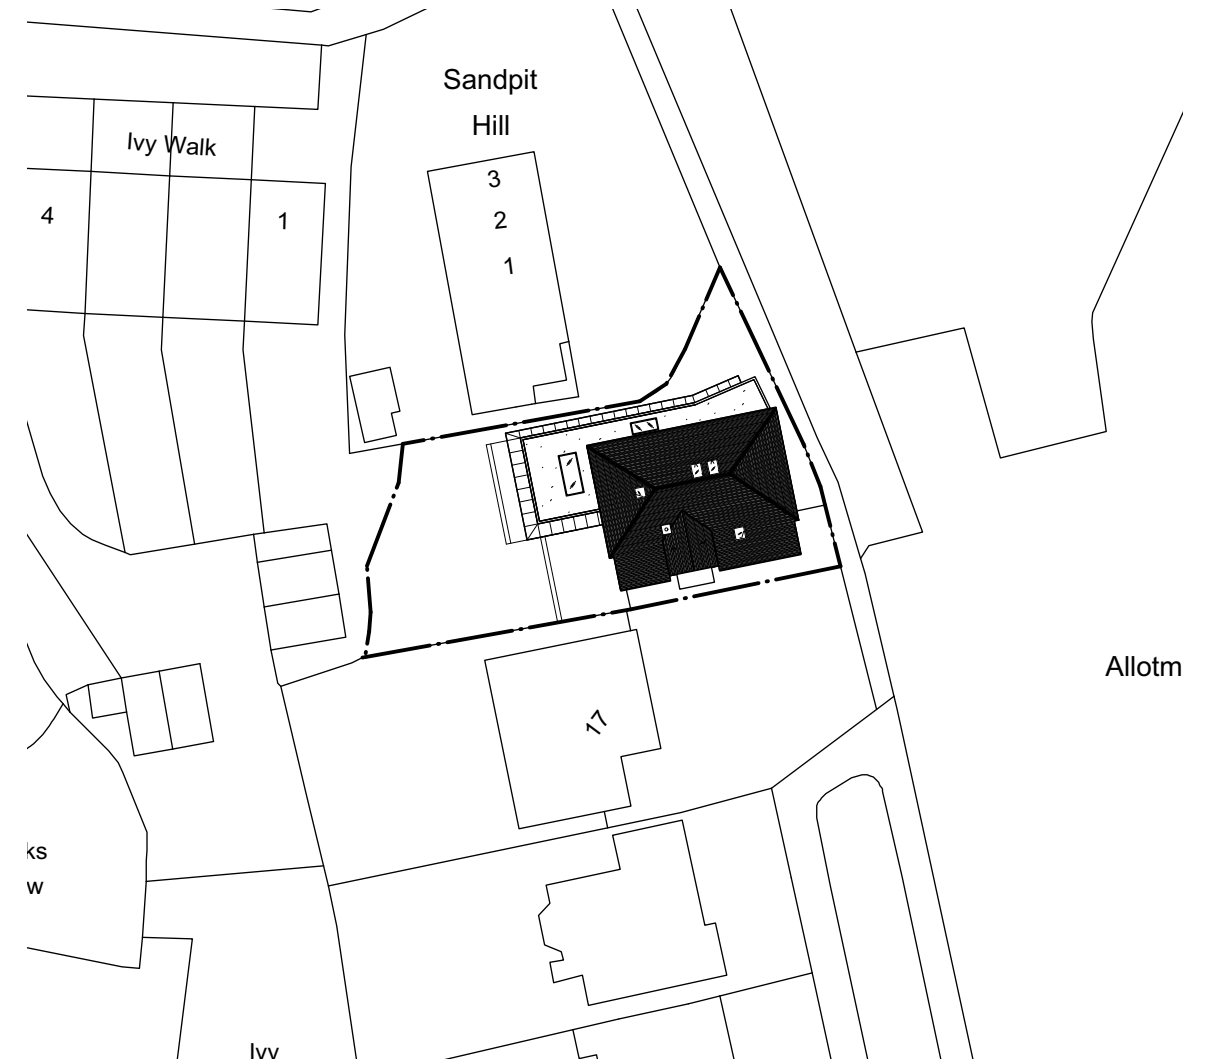

Proposed Site Block Plan
Scale 1:500 @ A3



PLANNING

Rev: * Date: 25.08.2017 Description: Issued for Comments	Project: 17A Highfield Crescent Northwood, HA6 1EZ						
	Dwg no: 1701 / PL.00						
	Drawing: Site Location and Site Block Plan						
NOTES: Do not scale from this drawing. All dimensions in millimeters. All dimensions to be checked on site. All omissions and discrepancies to be reported to the architect immediately. This drawing is © 3s Architects Interiors Commercial . Use of these drawings must be authorised by 3s,			Date: April 2021 Scale: 1:100 @ A1	C RW	D EC	Rev: -	T +44 (0)20 8332 99 -66 F -91 W www.3s-ad.com E info@3s-ad.com 17A Princes Road, Richmond upon Thames, Surrey TW10 6DQ