




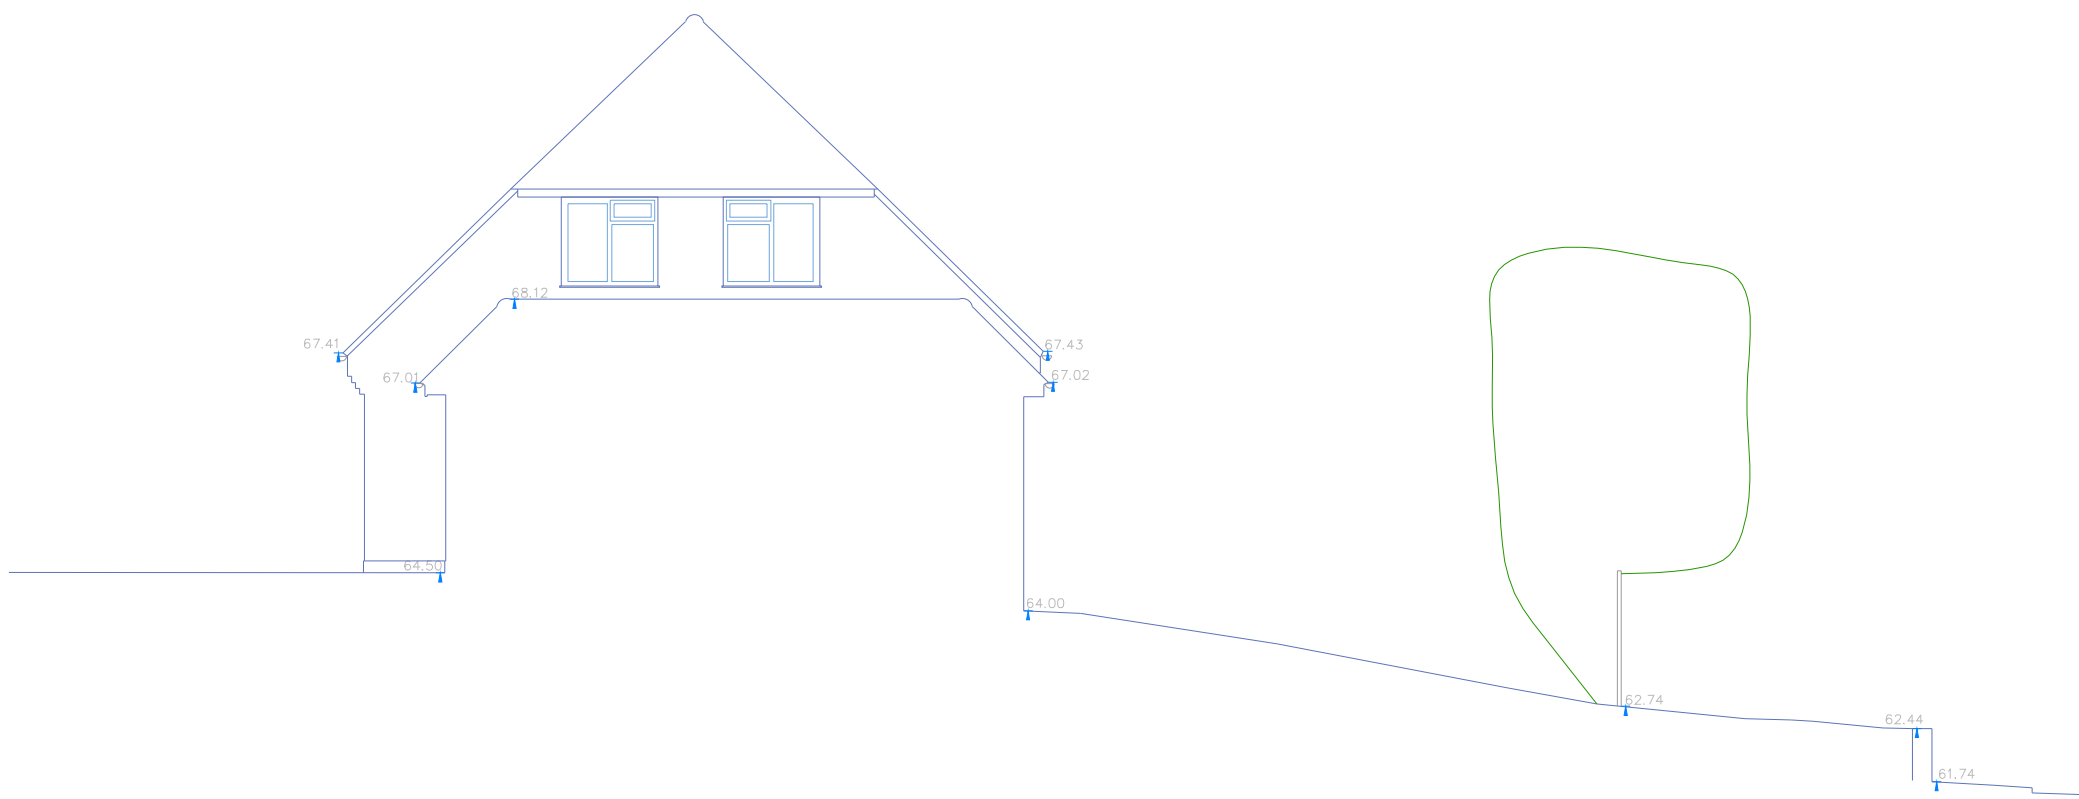


SECTION 1

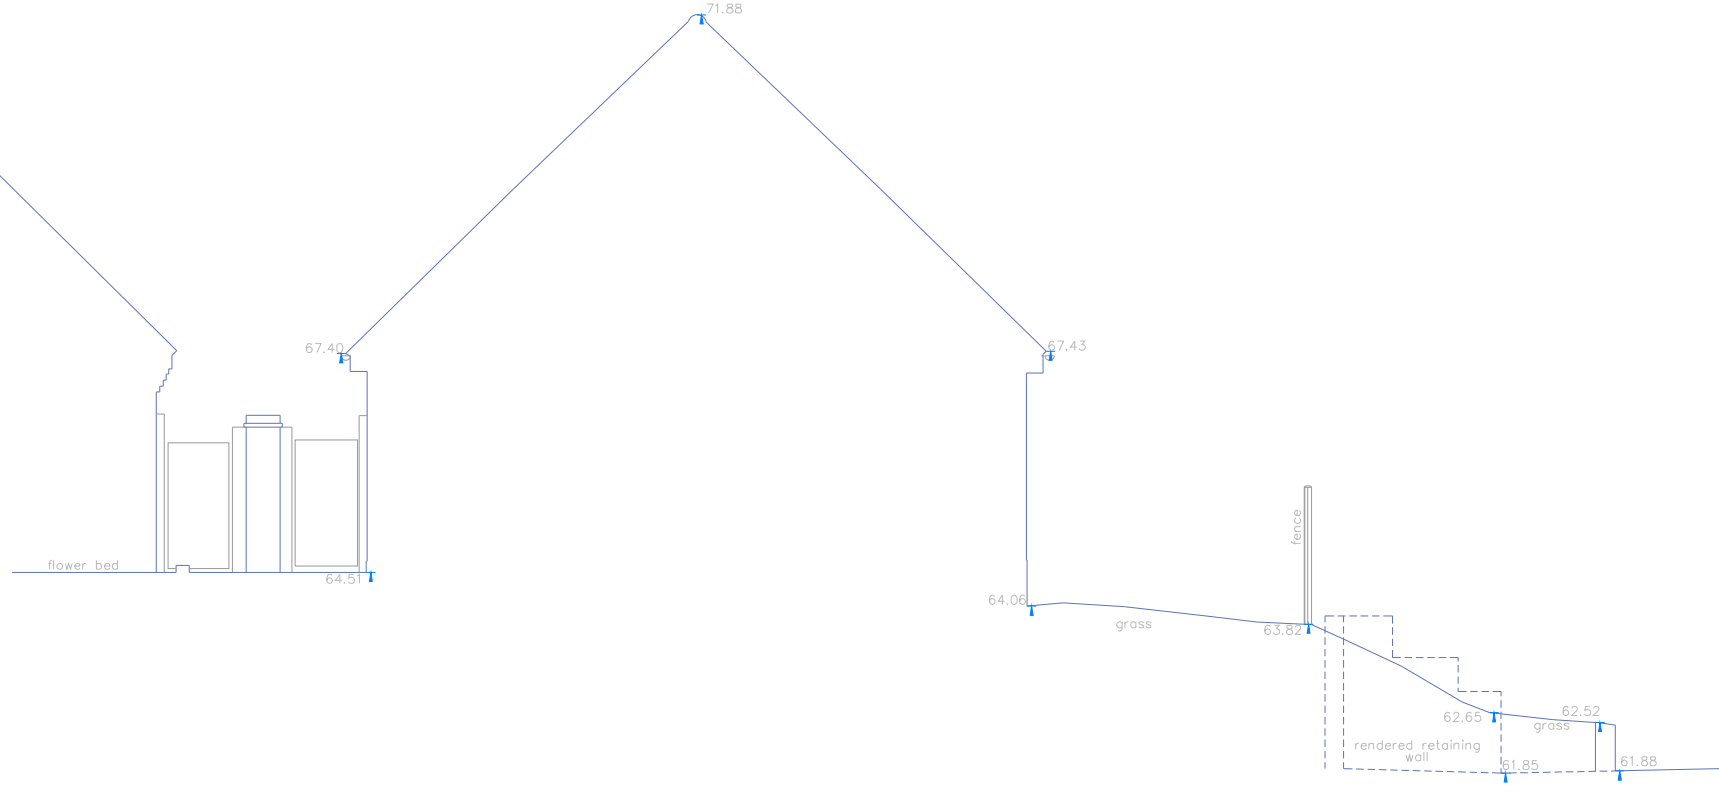

SECTION 2

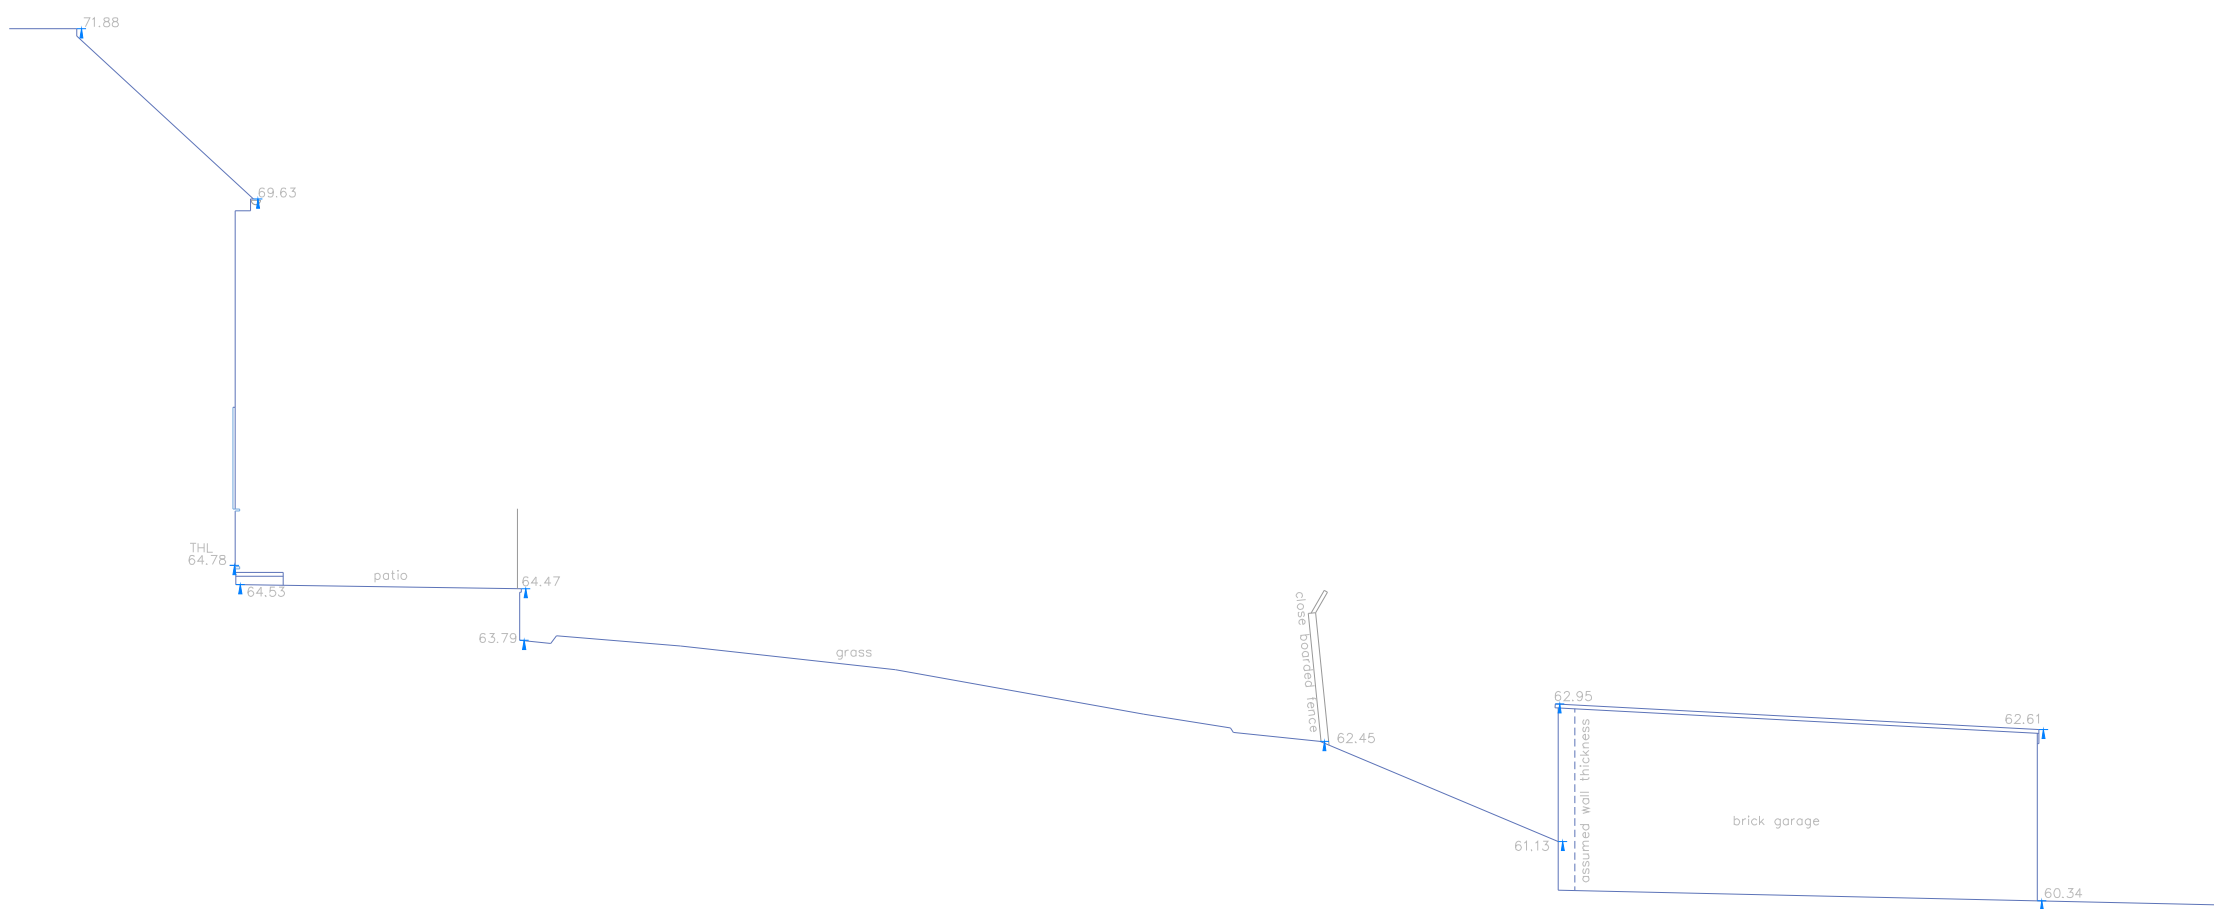

SECTION 3

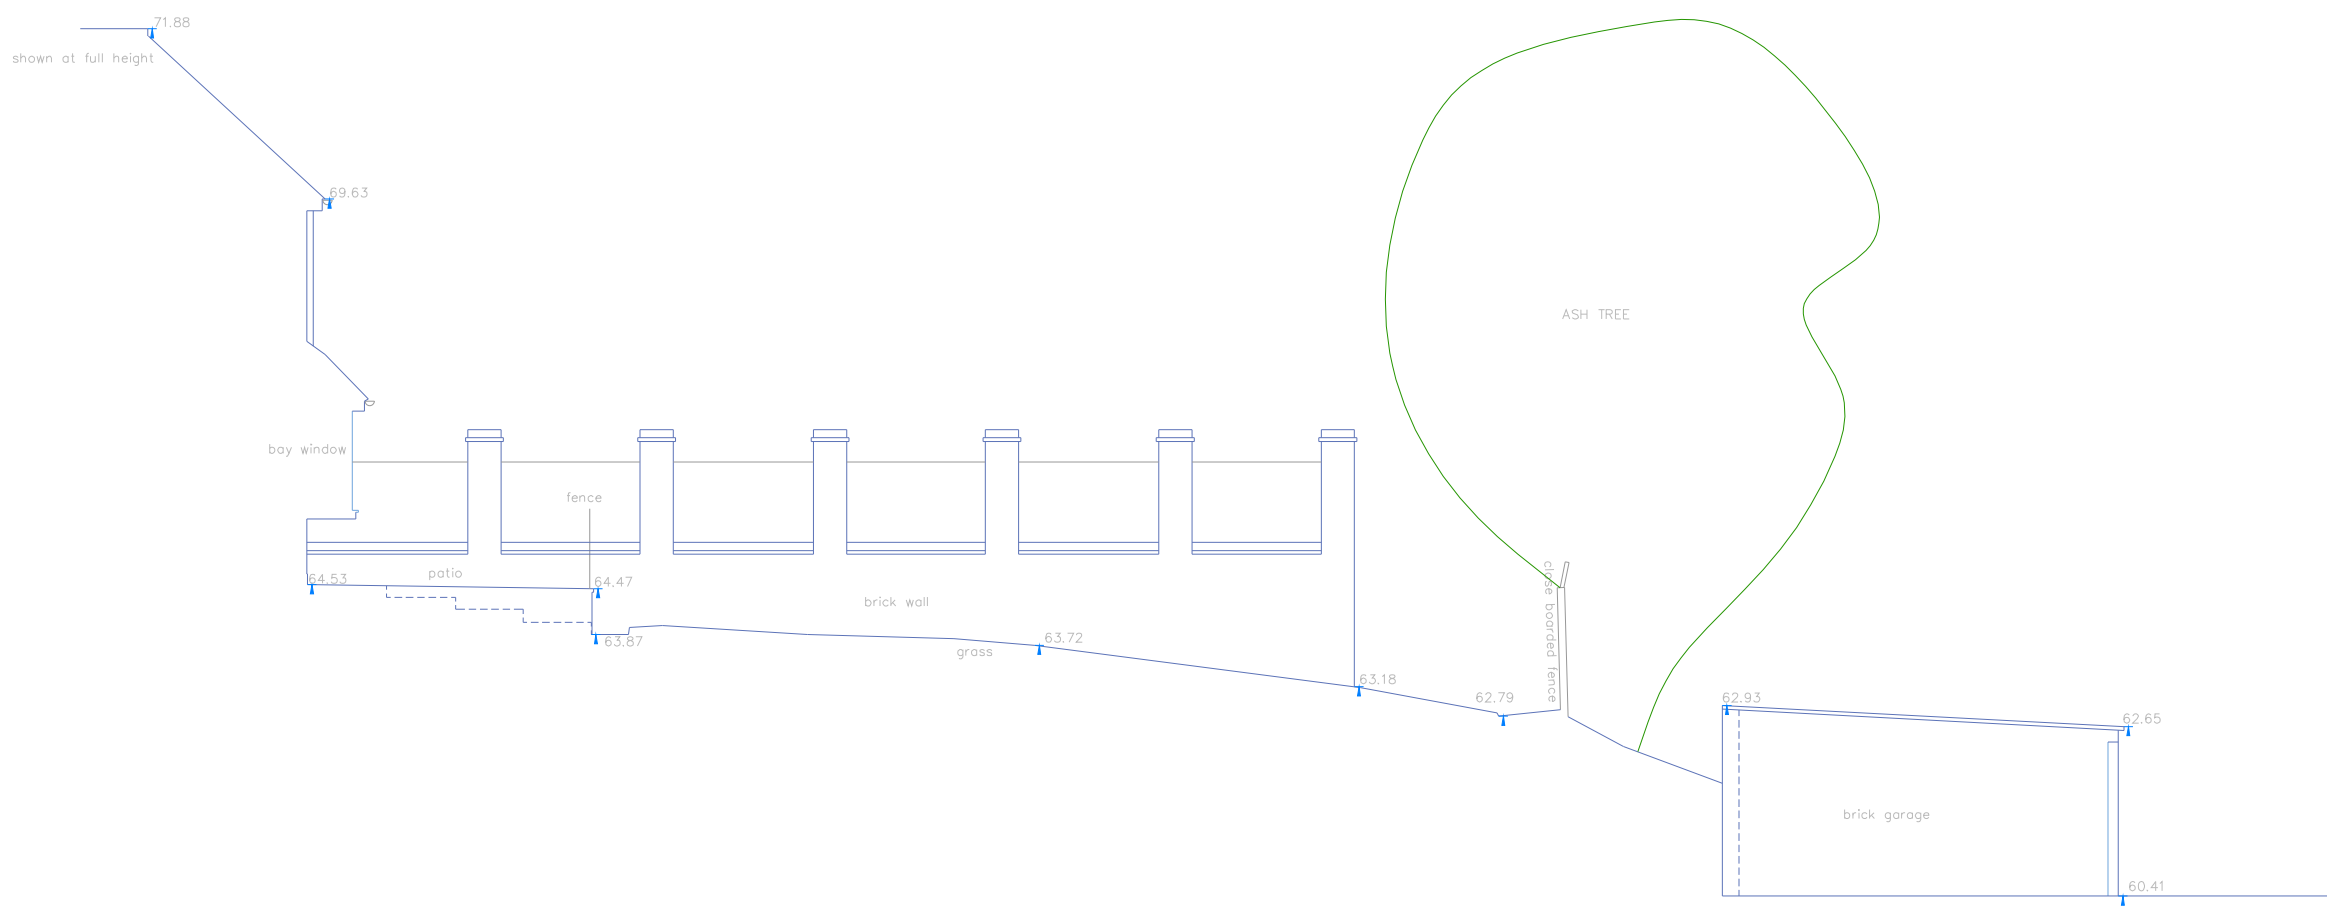

SECTION 4

Although every effort has been made to confirm type, run and size of drainage it is advisable to check these details against statutory authority records before proceeding with any design.

Although every effort has been made to confirm species of trees shown on this drawing if it is critical to design we do not accept responsibility for any errors and advise consultation with an arboriculturalist.

Every effort has been made to confirm the structure within the building, however this is a non-intrusive survey and we accept no responsibility for any errors beyond the visible fitout. If this is critical to design we suggest further investigation.

As determined by RICS guidelines, this survey has a presentation scale of 1:100. Interrogated dimensions will be within tolerance for this and smaller scales only.

Do Not Scale From Paper Copies

F2	Sections Added	22/06/20
F1	Additional Levels And Information Added Along The Northern Boundary.	20/09/18
Rev.	Notes:	Date

LEGEND

when viewing individual elements please ensure that all layers beginning "C" are turned on & thawed , as well as the relevant floor prefix. e.g. "1" for first floor

Layer control Plan	Elevation / Section	Drawing Annotation heights above FFL to:
B : Basement	B : Brick	s : Sill Height
G : Ground	P : Partition	h : Head Height
1 : First	O : Overheads	c : Ceiling Height
2 : Second	R : Ramps/Stairs	b : Beam Height
3 : Third	S : Services	p : Plinth Height
4 : Fourth	W : Windows	sp : Spring Point
5 : Fifth	L : Levels	sc : Structural Ceiling
6 : Sixth	T : Text	tc : False Ceiling

Symbols:-

Beam (Exposed)	Step Up
Beam (Hidden)	Slope Up
Section/Elevation line	Stair Cut
	Jamb
	Hinge
	Fit Mark

Example Level Annotation:-

00.00	Elevation Detail Levels
+ 00.00	Plan Detail Levels
+ [00.00]	Plan Soffit Levels



CSL SURVEYS (STEVENAGE) LTD
16 LEYDEN ROAD, STEVENAGE,
HERTFORDSHIRE, SG1 2BP
TEL: (01438) 728 441 FAX: (01438) 742 435
email: mail@cslsurveys.com
http://www.cslsurveys.com

Project
17A HIGHFIELD CRESCENT
NORTHWOOD
HA6 1EZ

Title
SITE SECTIONS

Client
3S ARCHITECTS

Project No	Revision	Dwg No.
18117TH	F2	1 of 1
Plot Scale	Sheet Size	Date
1 : 100	A1	SEPTEMBER 2018

Levels Related to OSGB36 unless otherwise stated.