
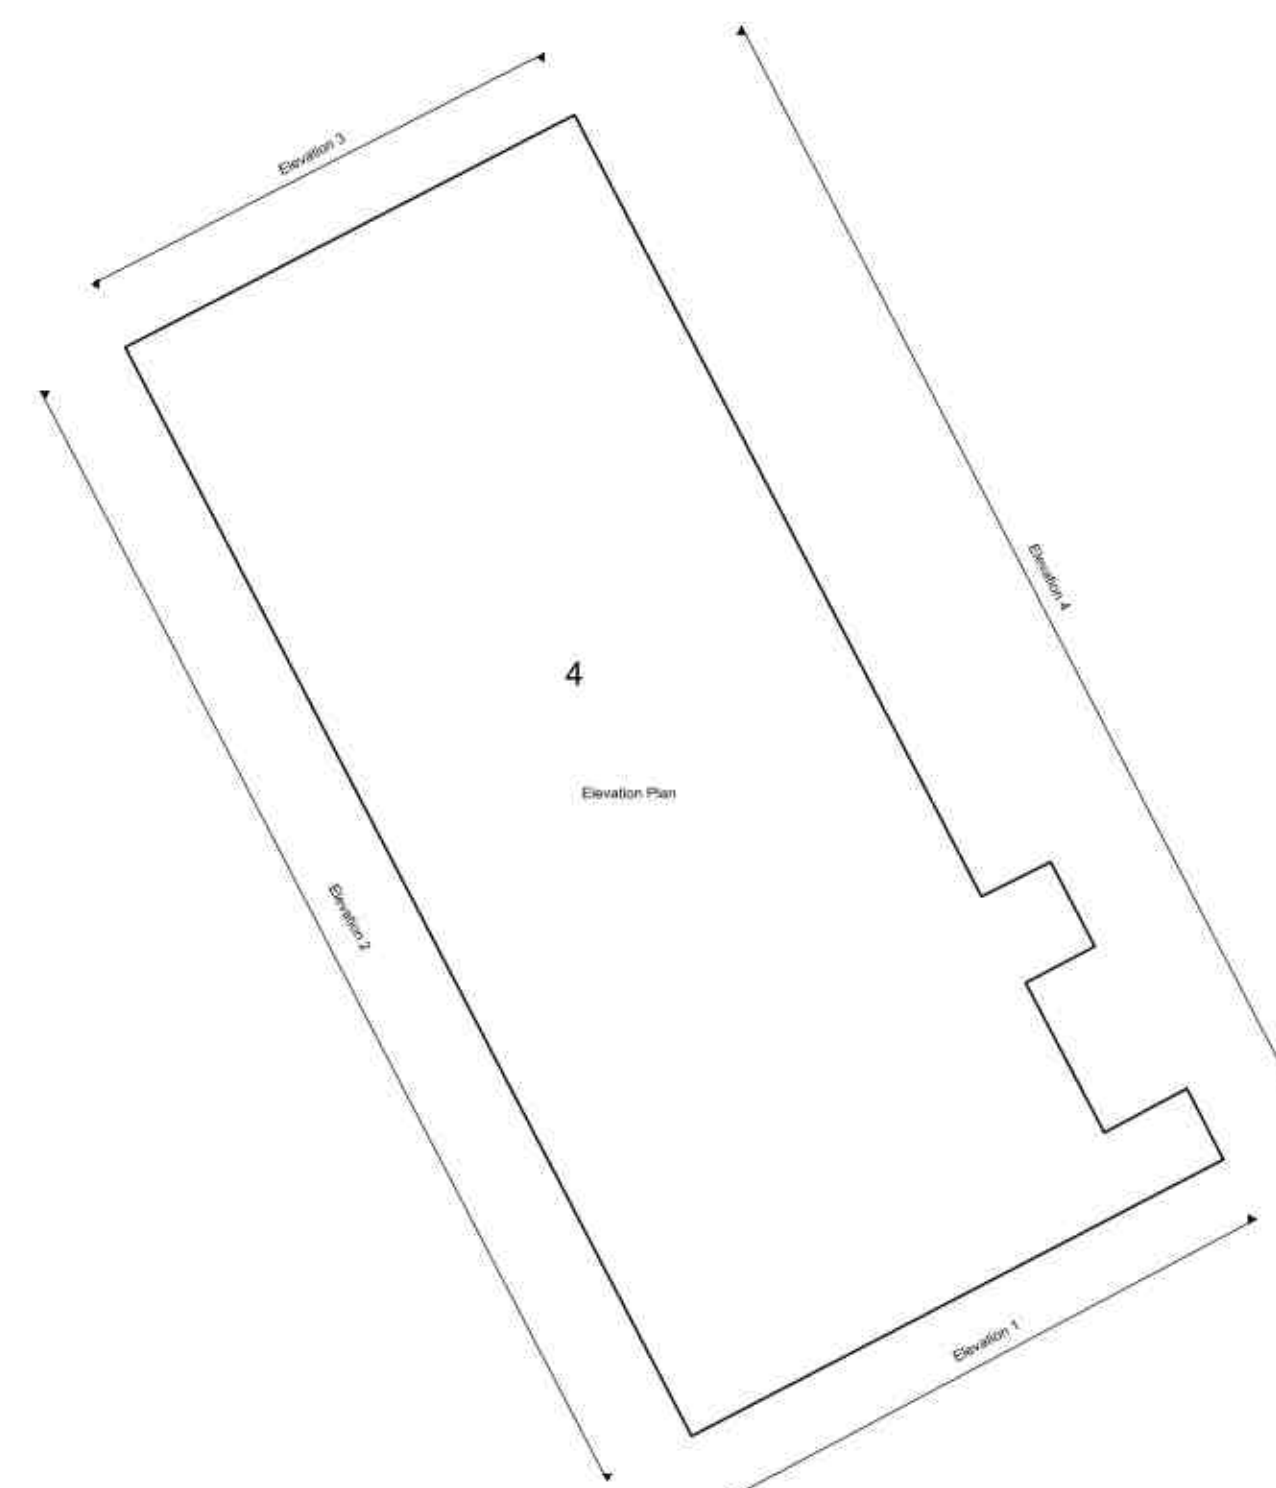
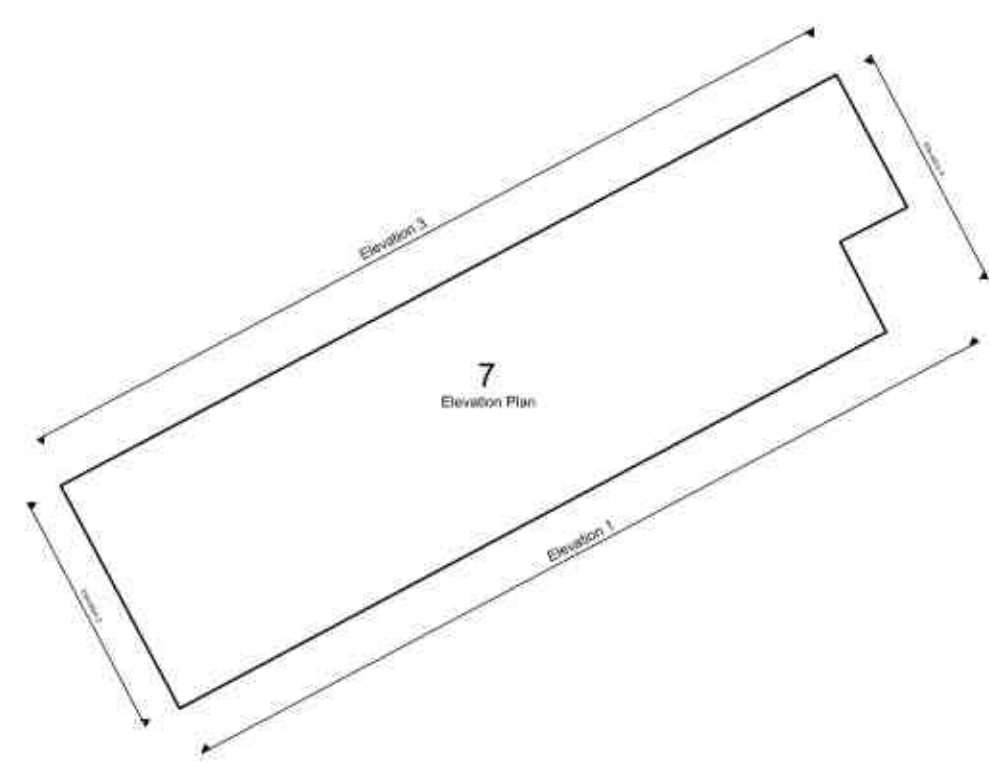
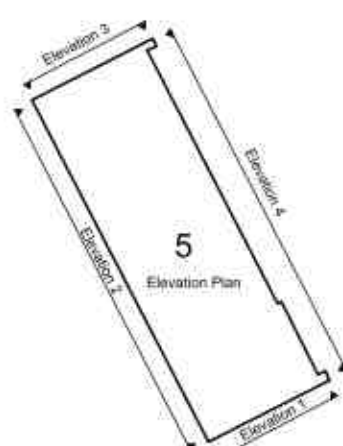
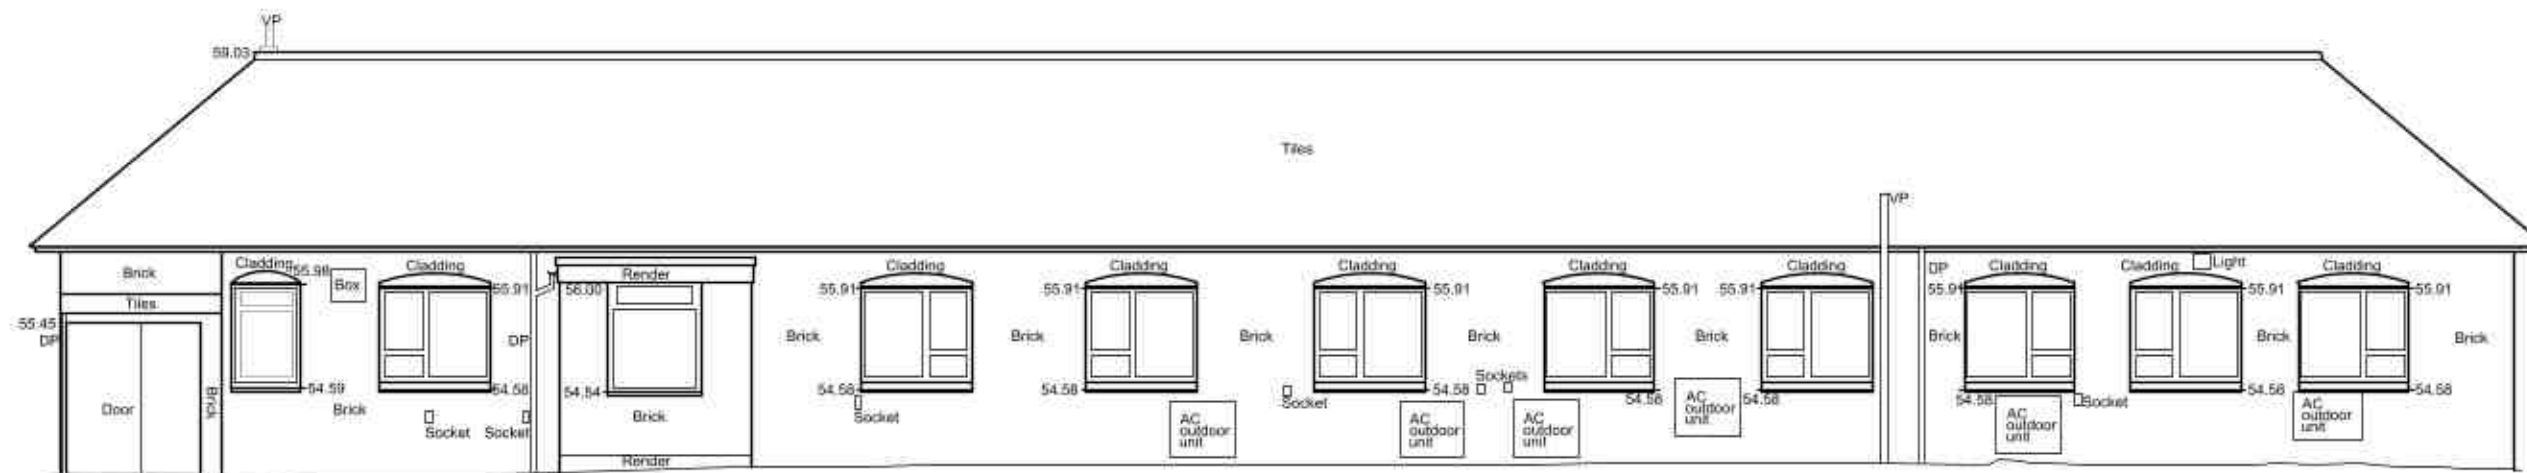
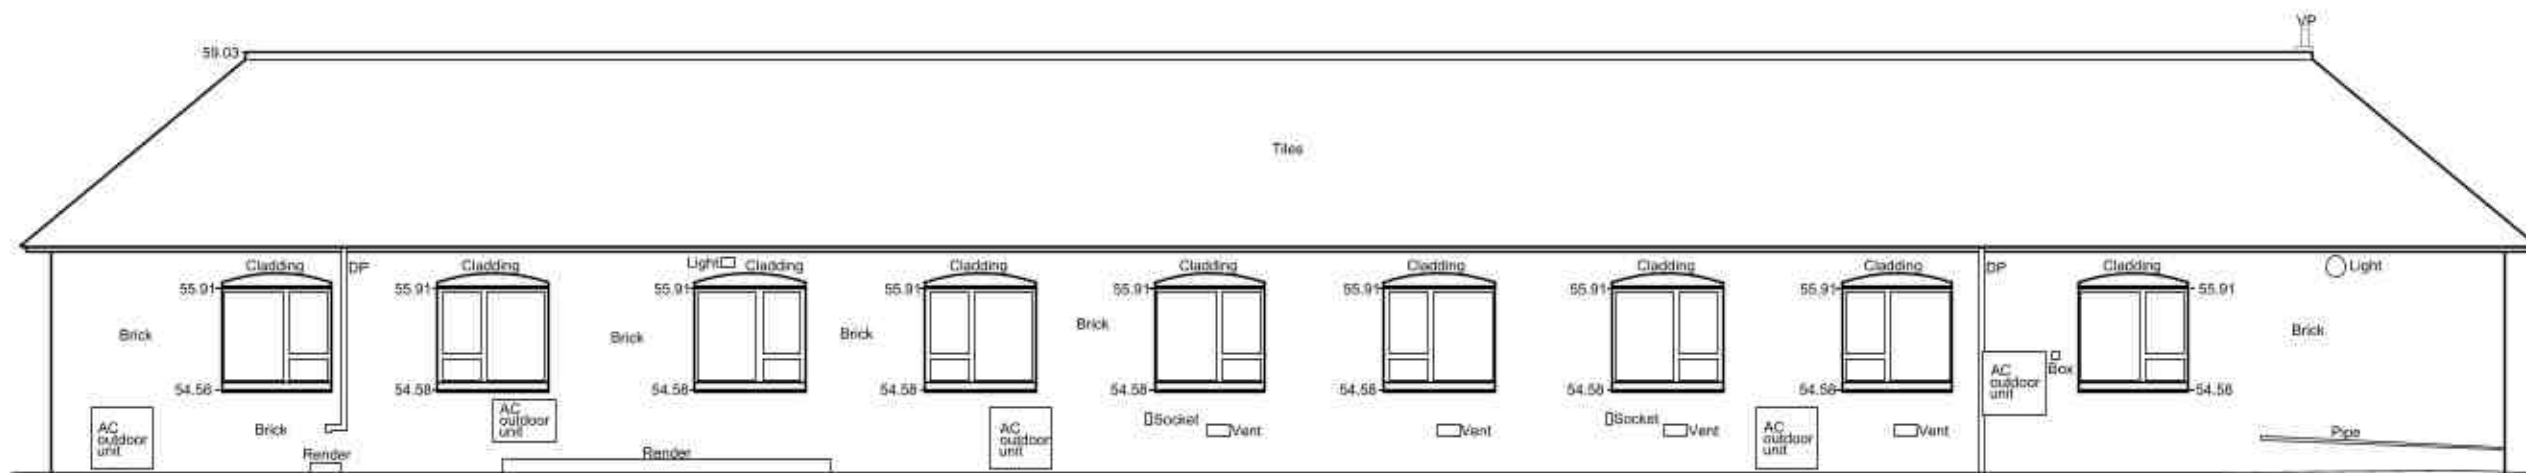
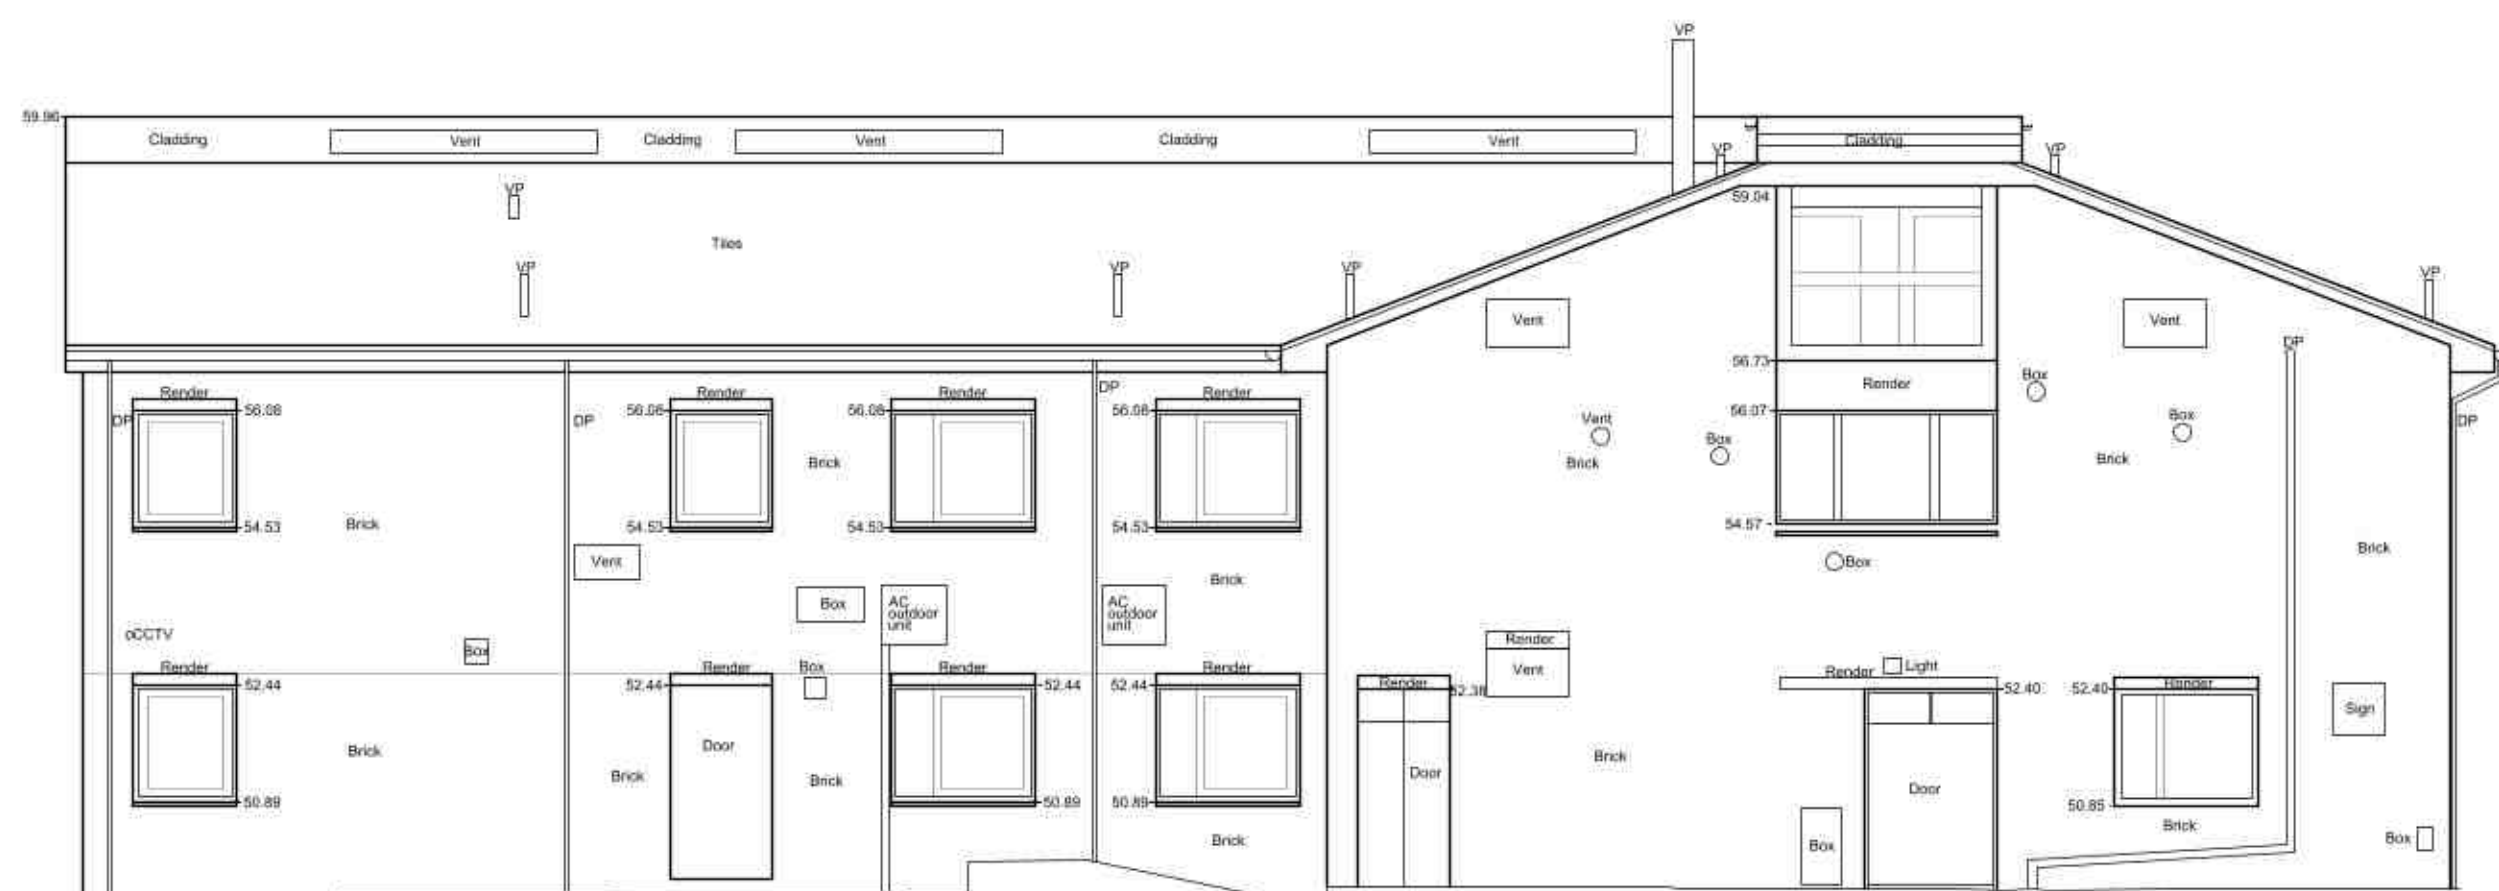
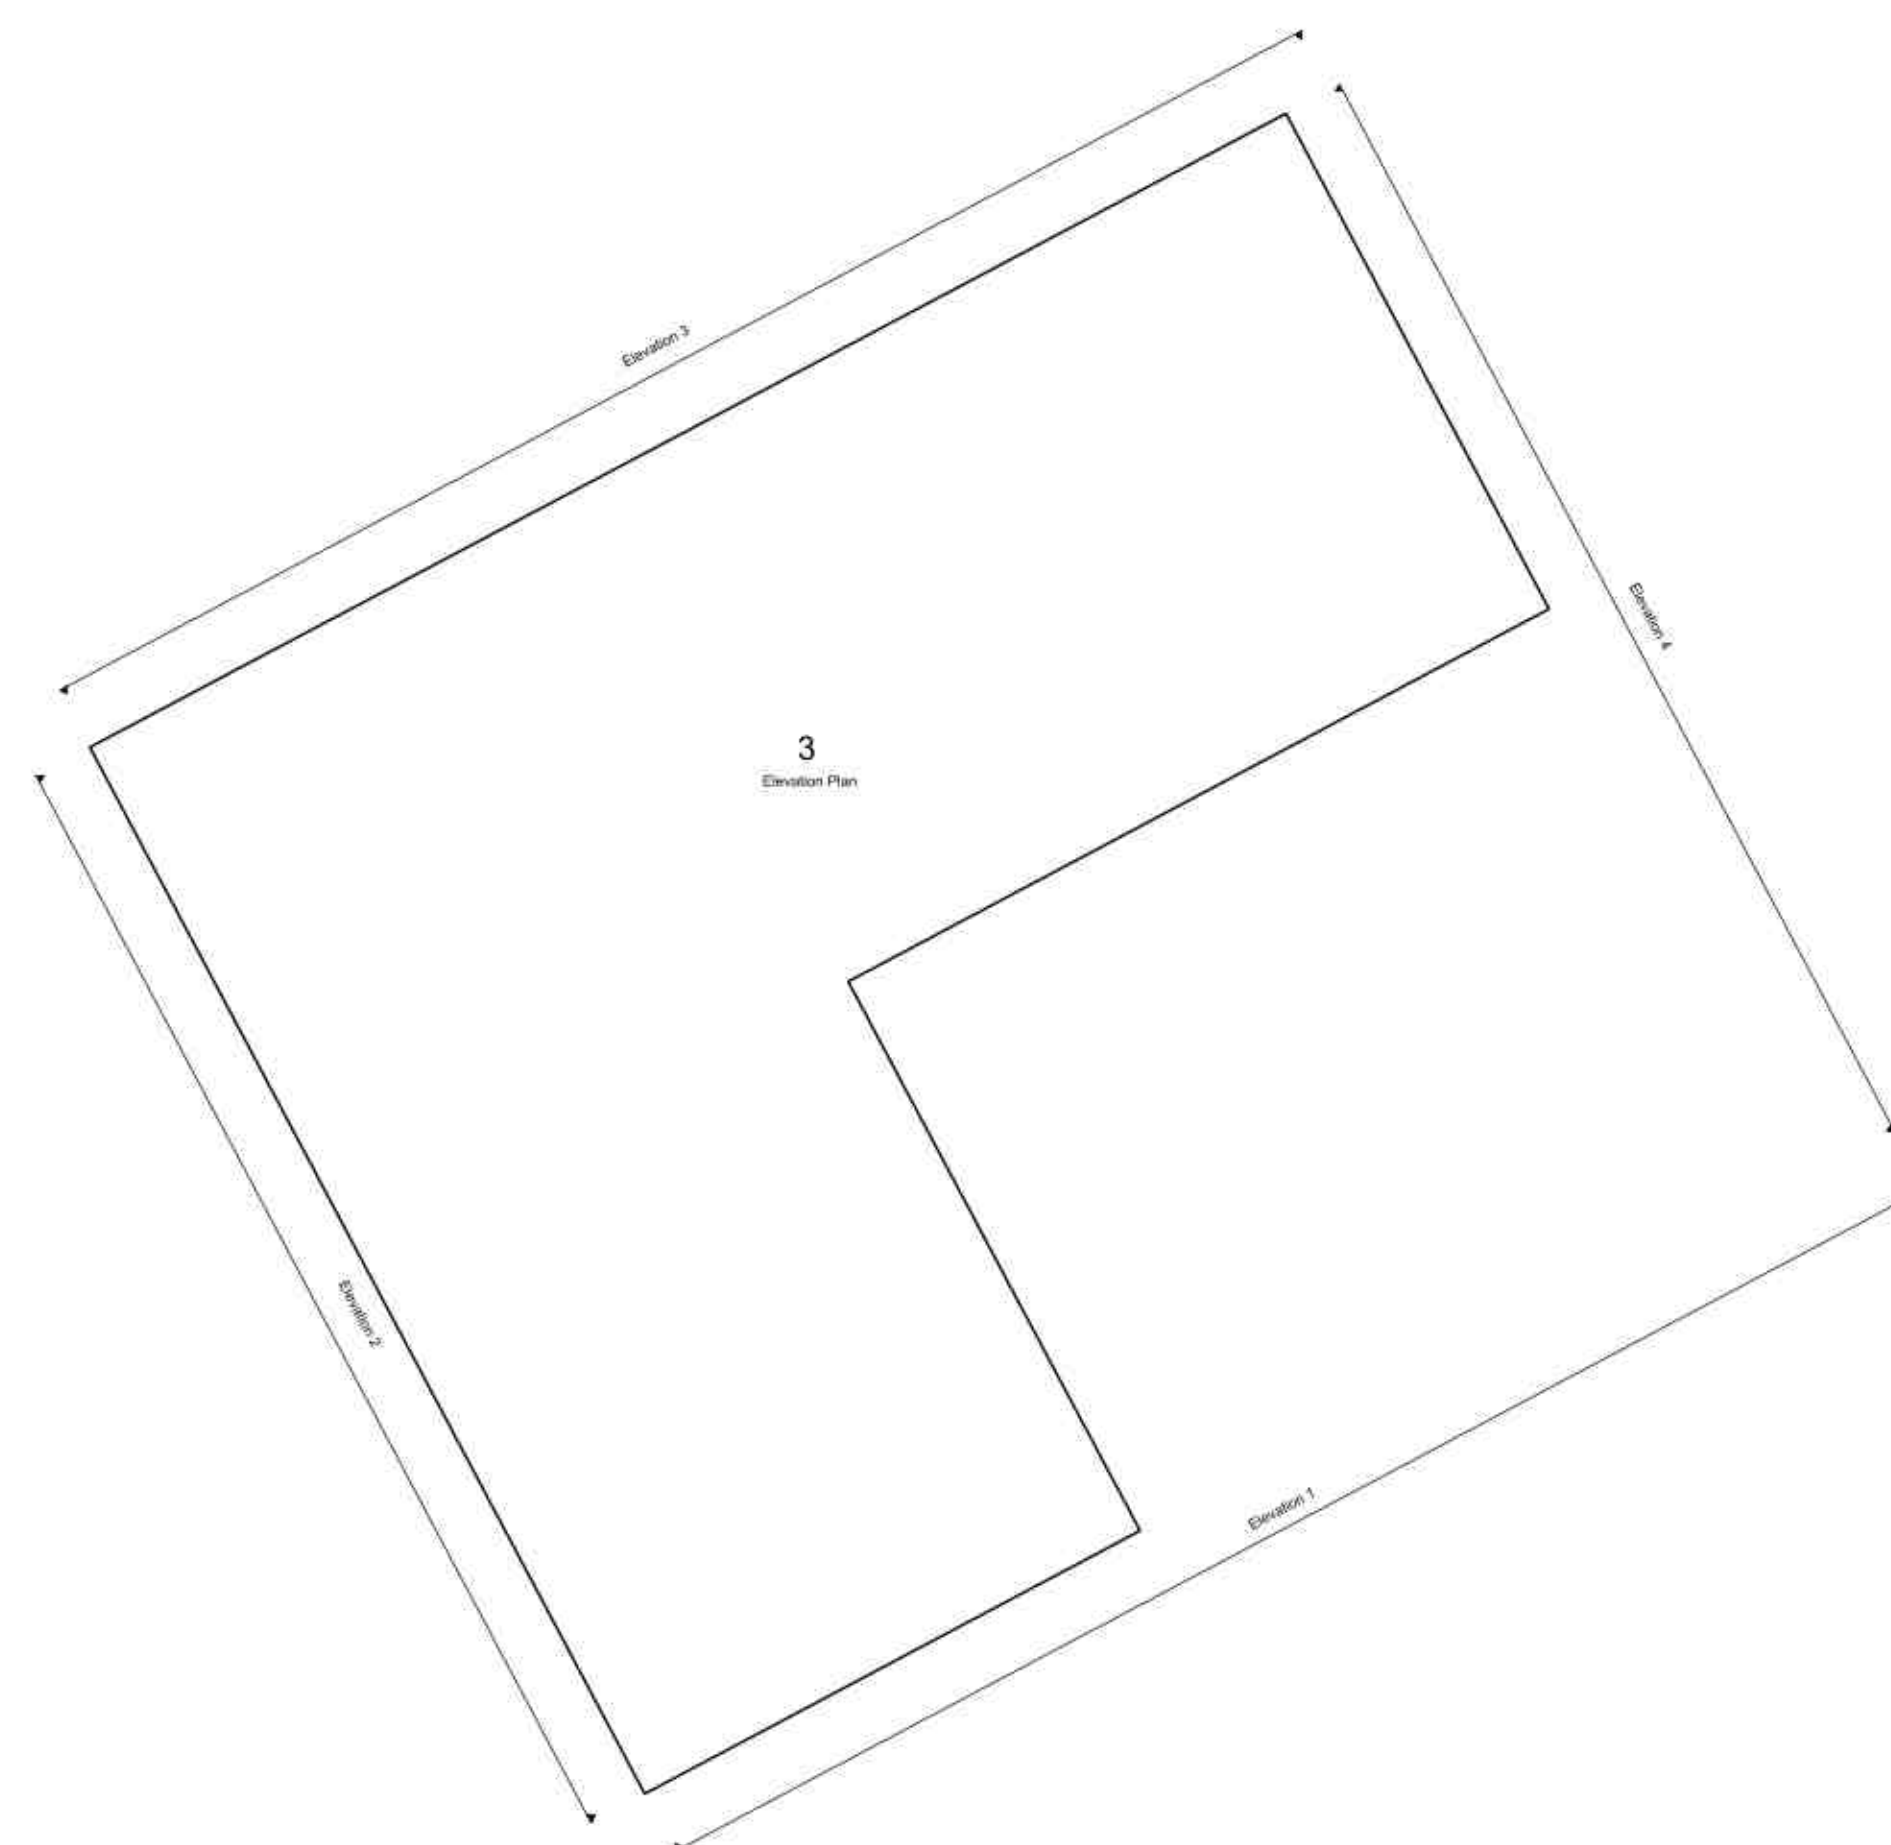
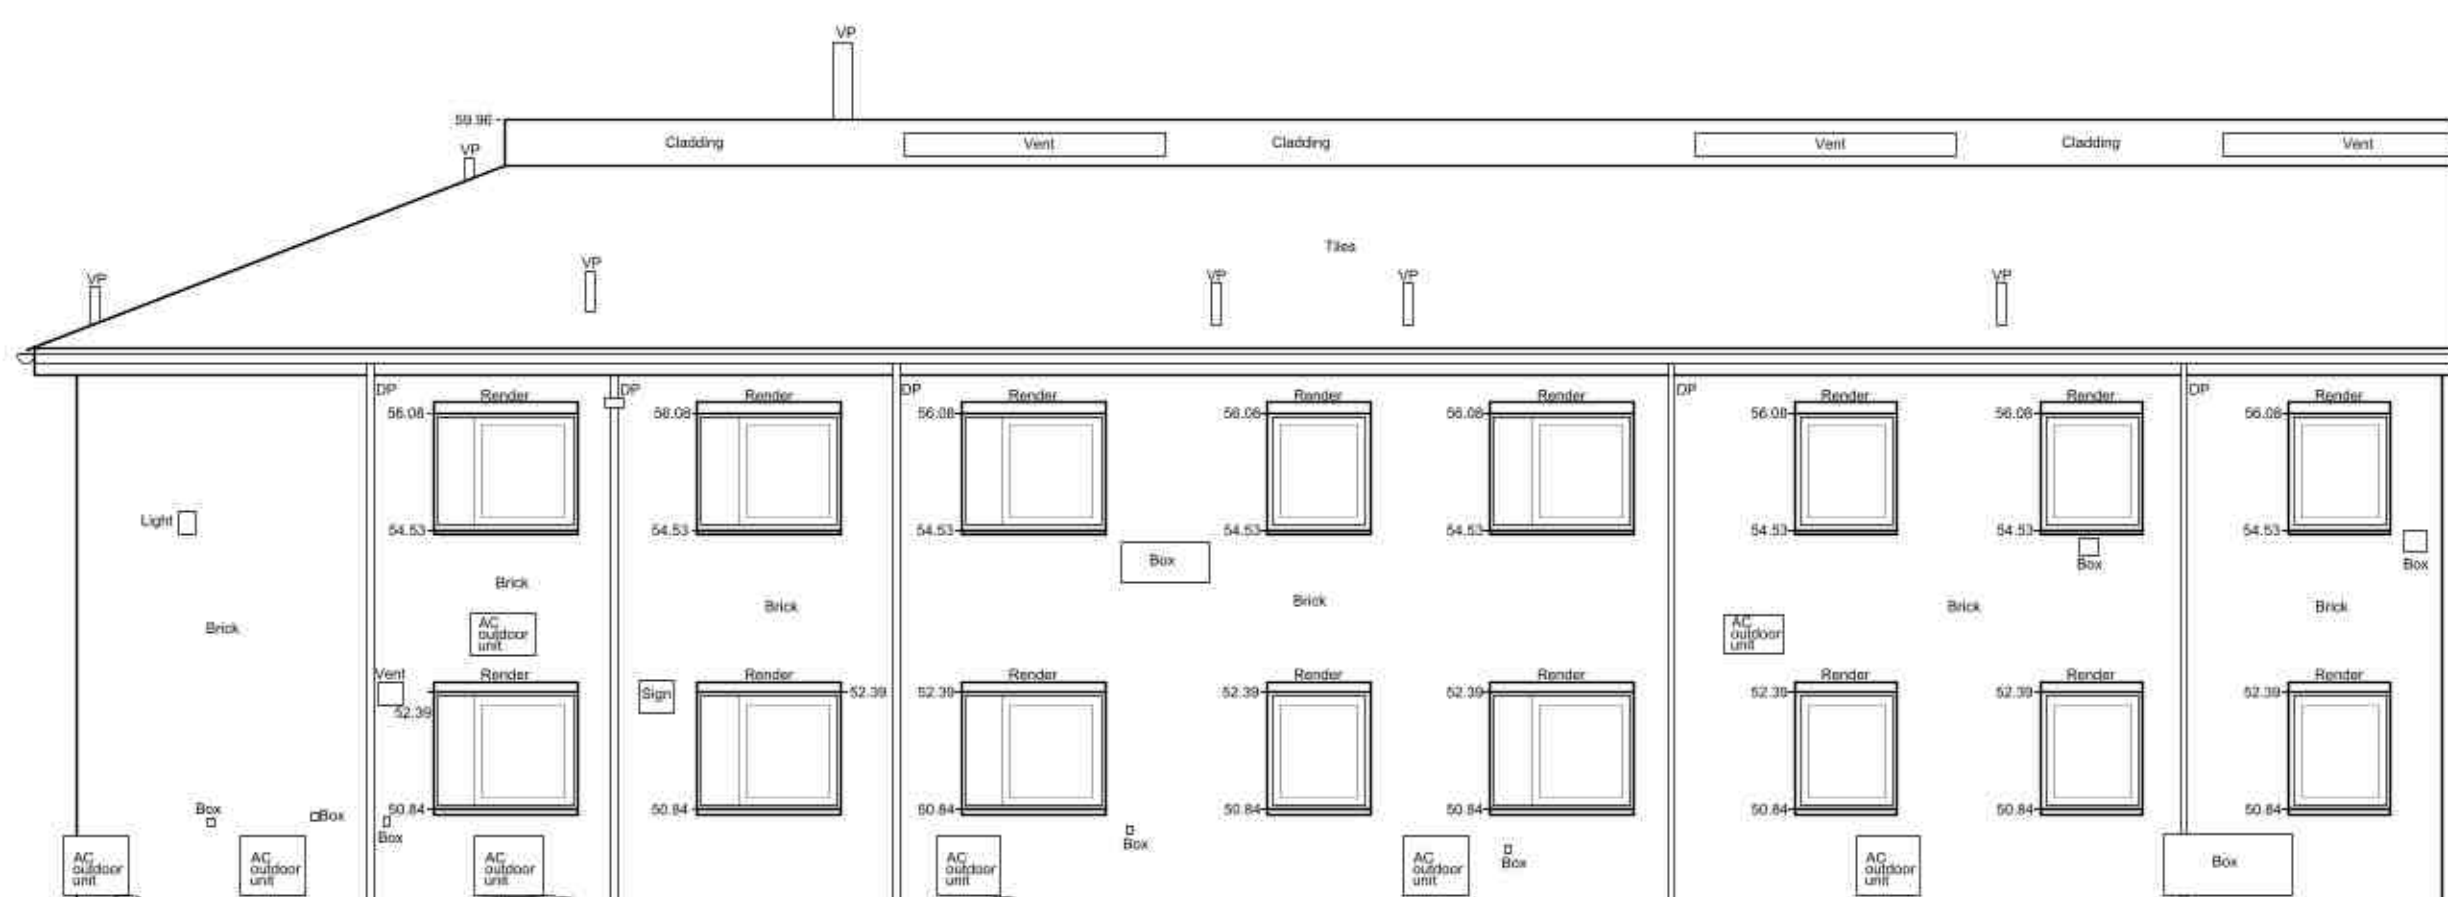
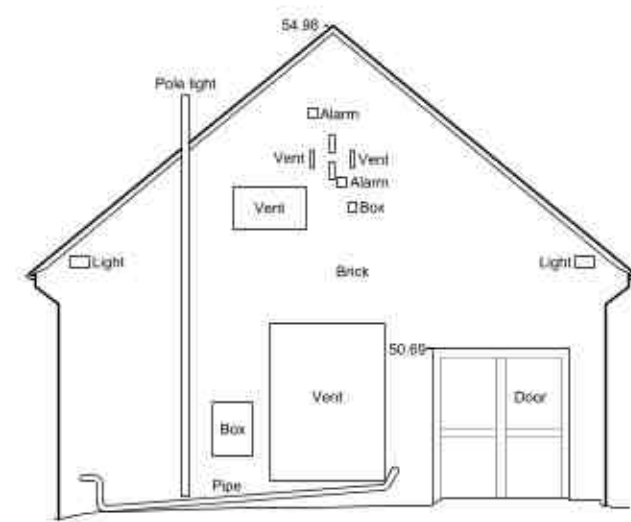
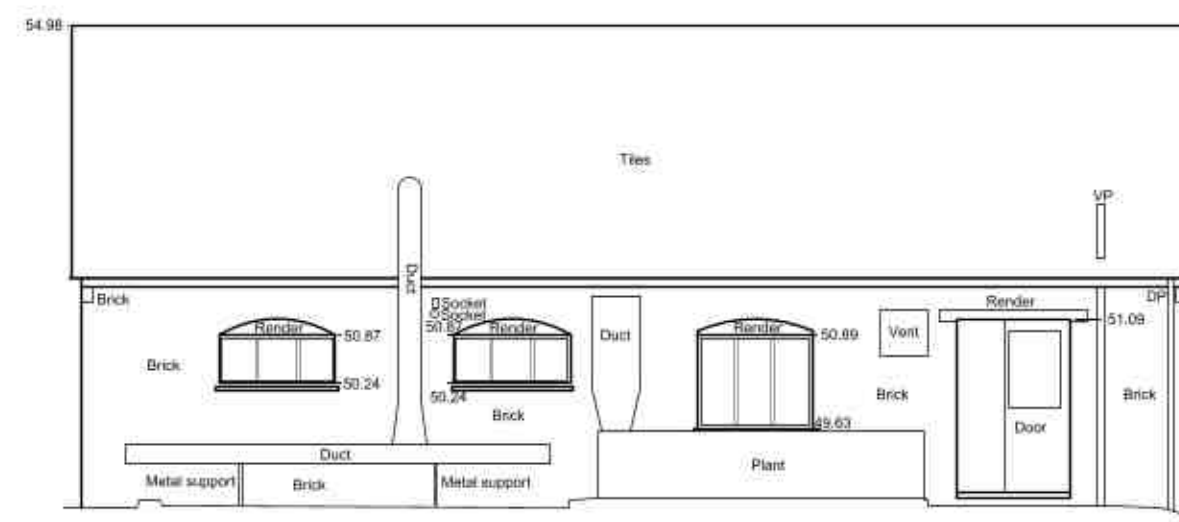
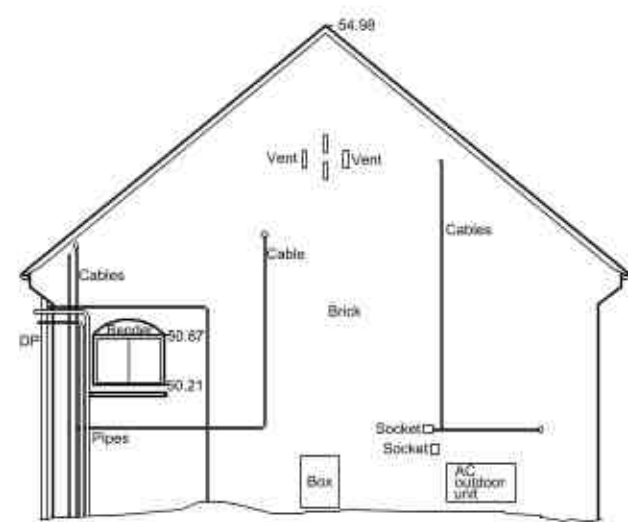
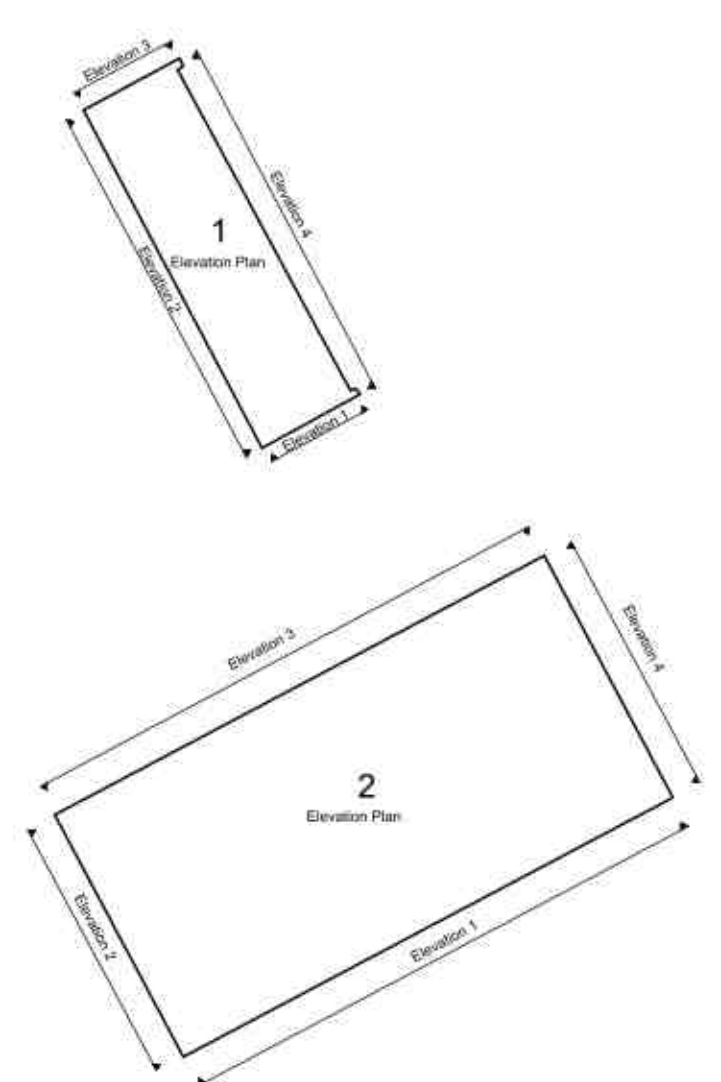


SURVEY CONTROL CO-ORDINATES		LEVEL		DESCRIPTION
STATIONS	EASTINGS	NORTHINGS		
All levels relate to 355856PLS-01.				
REV	DESCRIPTION	DRAWN	APPR	DATE

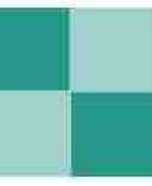

SURVEY SOLUTIONS

LAND SURVEYING
BUILDING SURVEYING
UNDERGROUND SURVEYING
SITE ENGINEERING
MONITORING

0845 040 5969
survey-solutions.co.uk

IPSWICH BENTWOOD COUNTRY GLASGOW NORWICH NOTTINGHAM YIPPAU

PROJECT TITLE FORMER-MSD FACILITY, BREAKSPEAR ROAD SOUTH, ICKENHAM, UXBRIDGE, UB9 6LS.				
DRAWING DETAIL MEASURED BUILDING SURVEY ELEVATIONS				
CLIENT NEWCORE CAPITAL MANAGEMENT LLP			SCALE 1:100	
SURVEYOR WVG	SURVEY DATE 06/09/2021	CHECKED BY JB	APPROVED BY DJB	DWG STATUS FINAL
DRAWING NUMBER 355856PLS-06			REVISION ISSUE DATE: 28/09/2021	

