



BOROUGH OF HILLINGDON

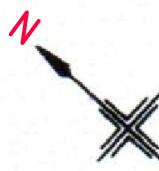

Scale 1:1250

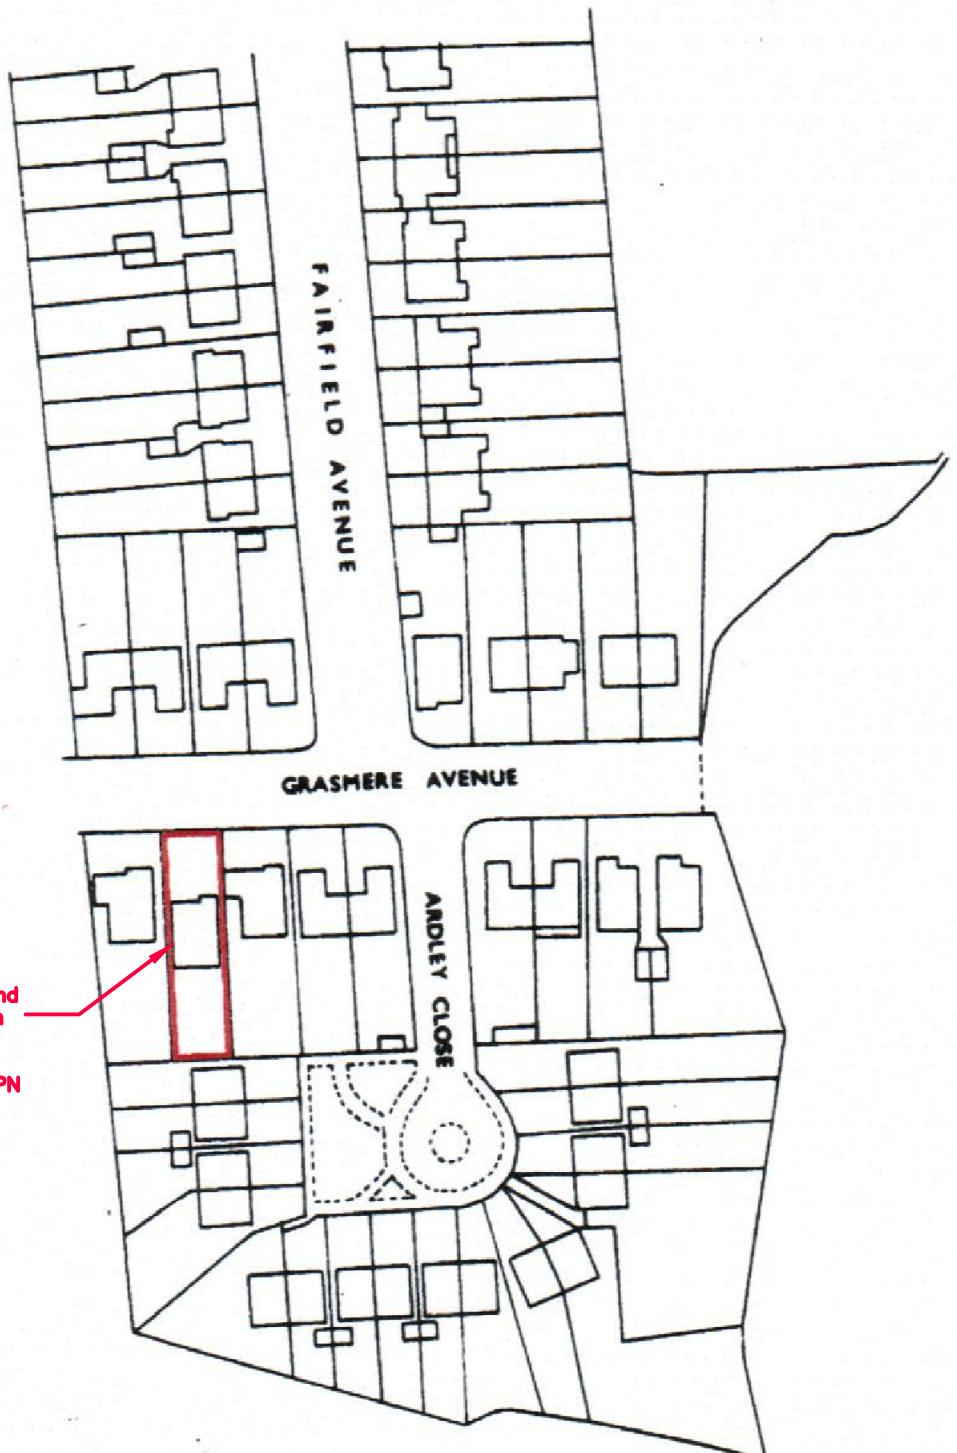

Proposed loft conversion with front and  
rear dormer windows & roof lights on  
side elevations and proposed bicycle  
store  
12 GRASMERE AVENUE, RUISLIP, HA4 7PN