



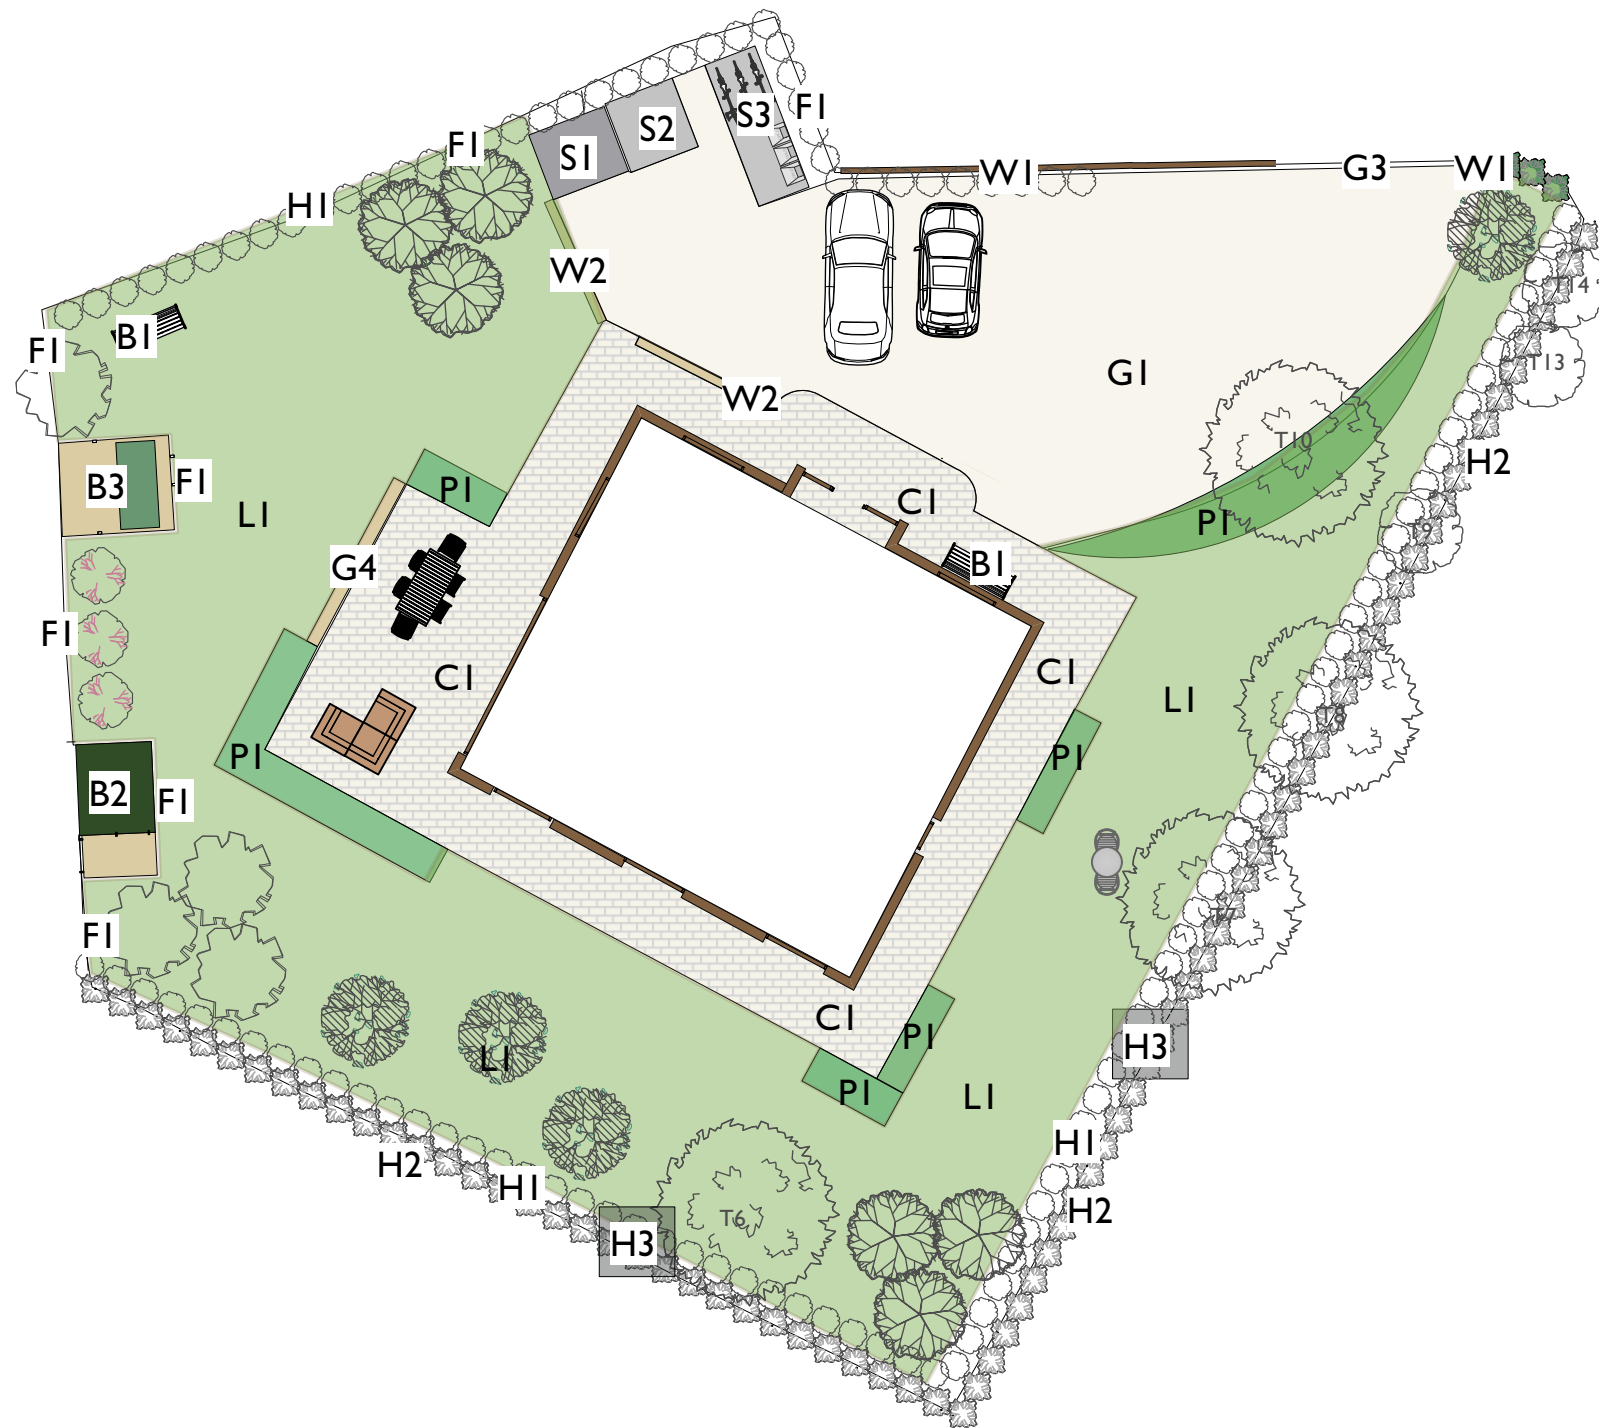

2

General Arrangement - Hillingdon Court Park Pavilion

Scale: 1:200

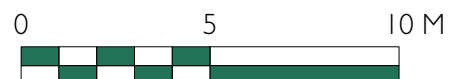

- LI** Lawn - Turf lawn with brown steel edging Everedge
- G1** Resin bound permeable gravel - The Resin Mill - Autumn Fall of 1:75 sloping away from garage door
- CI** Clay pavers laid in stretcher bond with 2-3mm nominal joints filled with jointing sand and min slope of 1-2%
Paver edging supported by sand cement - Slot drains where required
Vande Mortel SeptimA Olive
- W2** Low level brick wall ET Clay Titan Multi Brick - Grey with coping stones
- S1** Wooden Outdoor Sauna on concrete base - Urban Cedar 2200mm(L)x1800mm(W)x 2310mm(H)
- S2** Tool shed to match Bike and bin shed on concrete base Garden Trellis Company
- S3** Bicycle and Bin store on concrete base - Brighton Bike Sheds - Classic Bike Shed
- G3** Automated metal railing gate - To be decided
- PI** Planting beds with brown steel edging - Everedge
- F1** Wooden Featherboard fencing panels 1.80m H with trellis top - Jacksons
Gravel boards for use with Slotted posts (including 2 Hedgehog friendly gravel boards)
- W1** Brick wall ET Clay Titan Multi Brick - Grey 1.8m across driveway with 2m capped piers to be determined by gate
- H1** Thuja occidentalis 'Brabant' Hedge
- H2** RSPB Approved Economy Bird Friendly Hedging
- H3** Ornamental fencing Jacksons Fencing Standard style
- B1** Bench seating - to be decided
- B2** Parkway Cafe kiosk 2400mm x 2000mm with access door in fence onto park
Surrounding external fencing clad in Artificial green foliage (see images)
- B2** Dog Wash kiosk area 2500mm x 3000mm in timber boarded enclosure. Shiplap externally flush, t&g internal 1.2m Metal security gates onto park and service gate onto garden (see separate drawings)
- G4** Sandstone step from terrace to grass (tbc)

Date	No.	Zone	Revision Notes
 LAUREN MUNTON GARDENS			
Project Title			
Hillingdon Court Park Pavilion			
Sheet Scale		Total Sheets	
1:200 @A3			
Drawn By		Reviewed By	
L. Munton			
File Name			
Hillingdon V8 130426.vwx			
Status code			
Code - Description			
S0 WIP - INITIAL STATUS			