


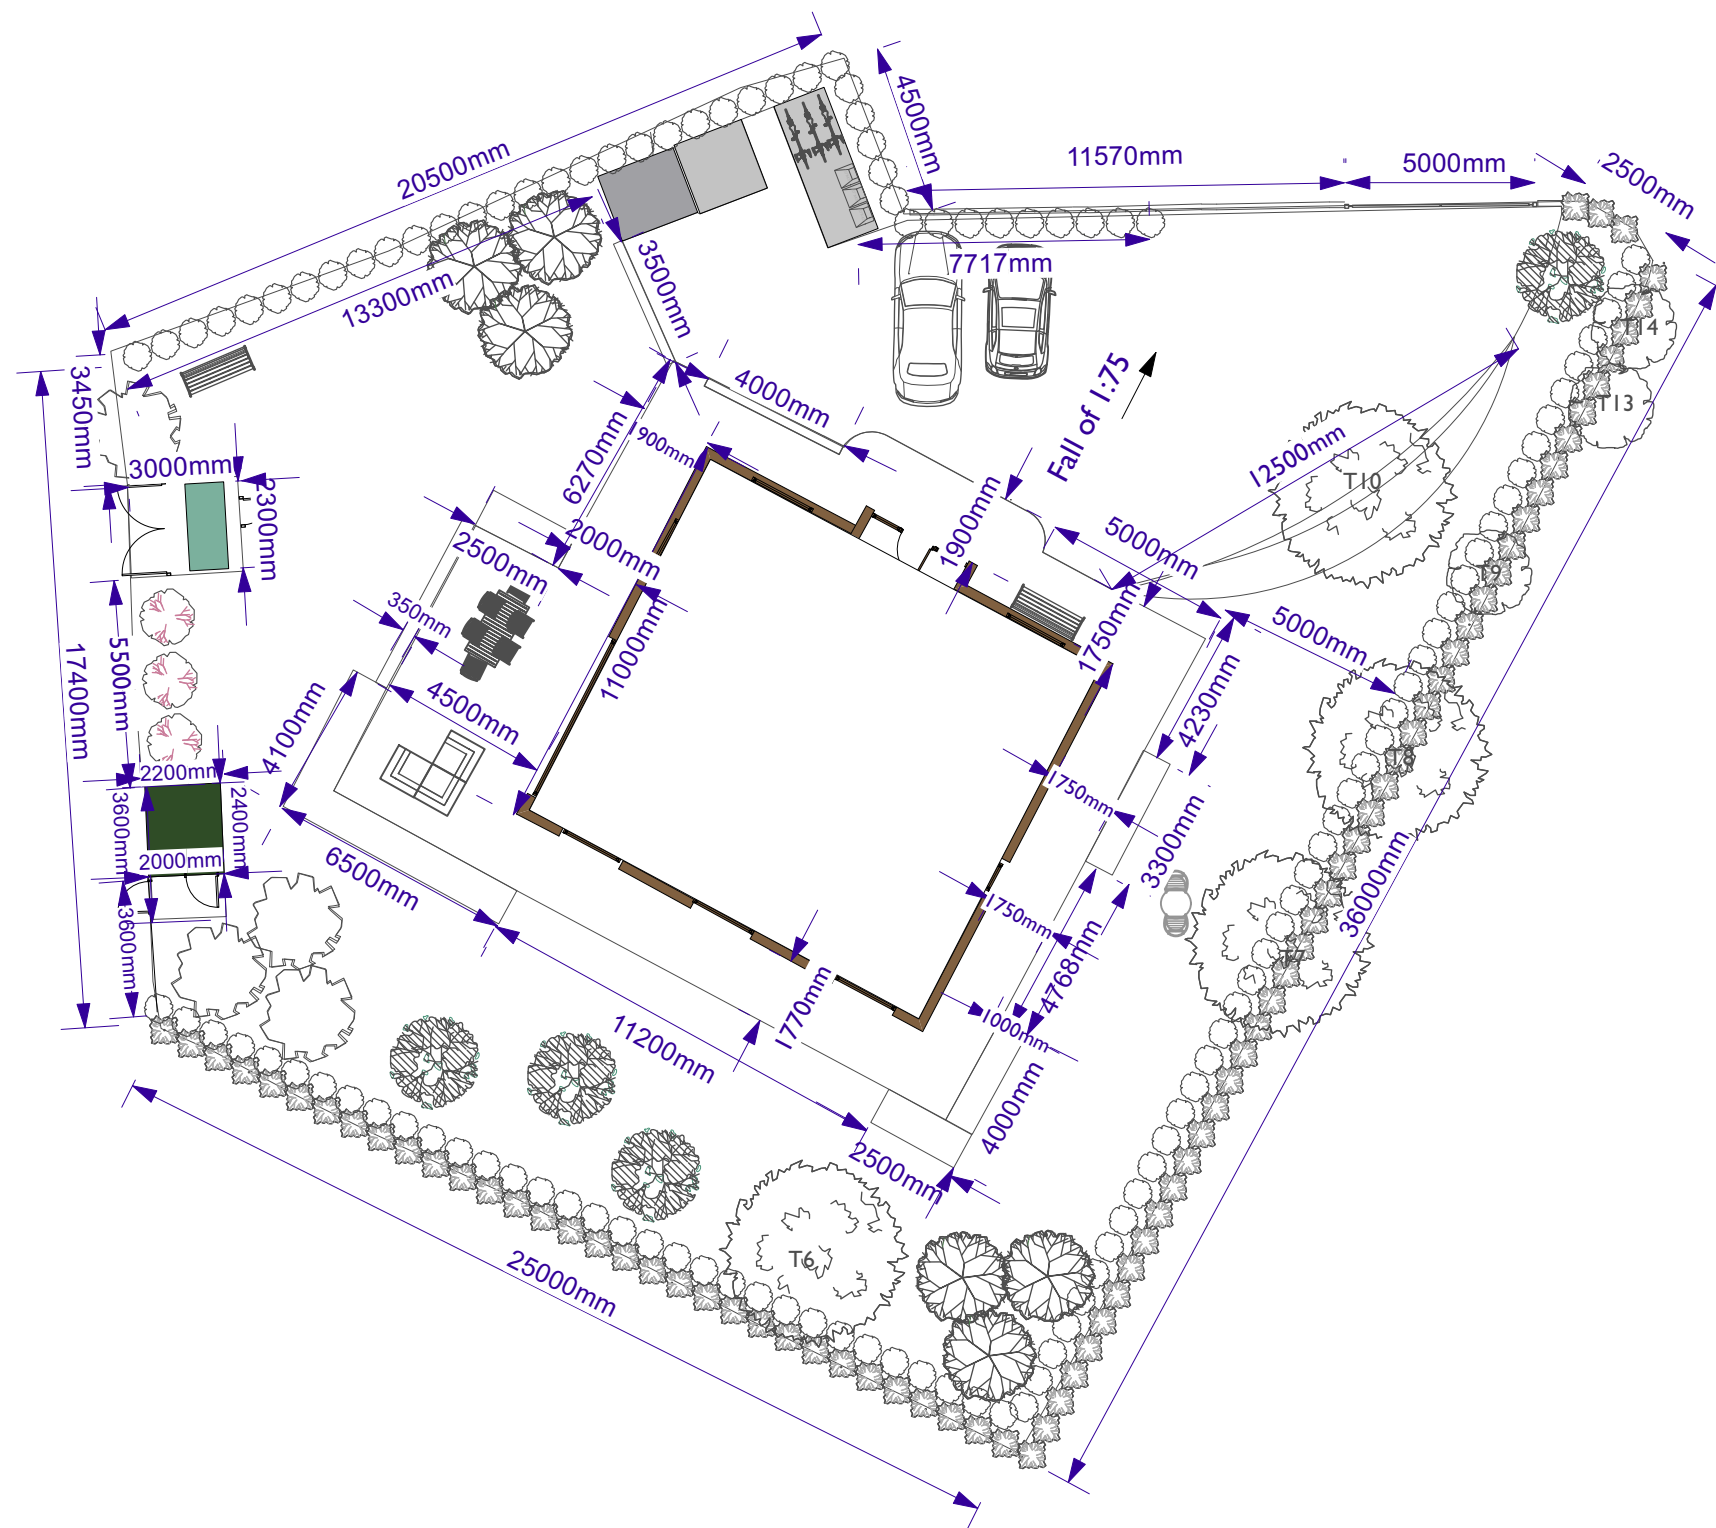

1 Setting Out Plan
Scale: 1:200

0 5 10 M



Date	No.	Zone	Revision Notes
 LAUREN MUNTON GARDENS			
Project Title			
Hillingdon Court Park Pavilion			
Sheet Scale		Total Sheets	
1:200 @A3			
Drawn By		Reviewed By	
File Name			
Hillingdon V8 130426.vwx			
Status code			
Code - Description			
S0 WIP - INITIAL STATUS			