


Notes:

1. Do not scale this drawing
2. All dimensions to be verified on site
and any discrepancy reported to the
client
3. This drawing to be read in conjunction
with all relevant drawings

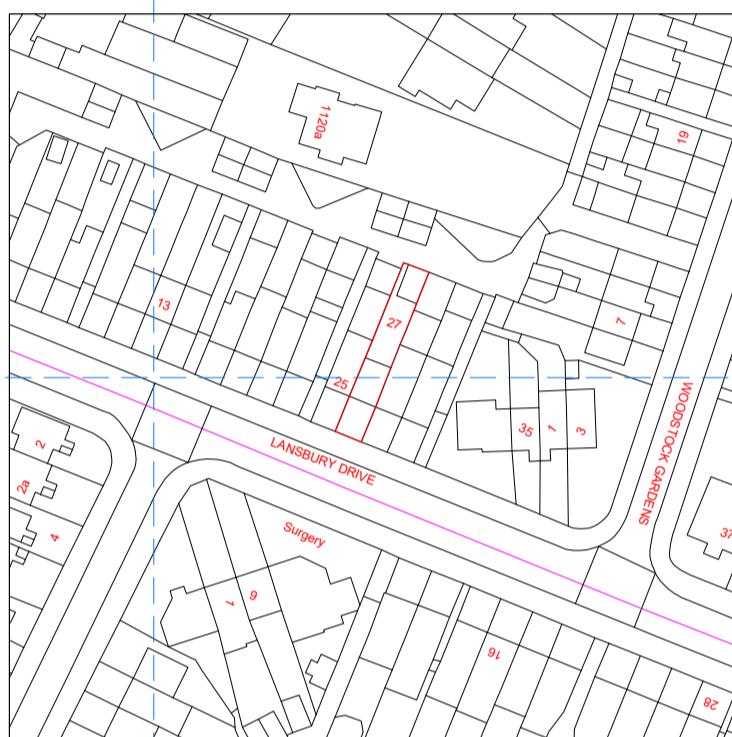

509500m 509600m 509700m
181800m 181800m
509500m 509600m 509700m
181600m 181700m 181700m
509500m 509600m 509700m
181600m 181600m 181600m
509500m 509600m 509700m

©Crown Copyright and database rights 2022 OS Licence no. AC00000805567

CLIENT
Joginder Singh Phala

PROJECT

27 Lansbury Drive
Hayes - Middlesex
UB4 8RL

DRAWING TITLE
Location Plan
Sheet 3

A	Planning Issue	28.04.22	RS
REV	AMENDMENT	DATE	CRKO

DRAWING STATUS
Planning Issue

SCALE 1:1250 @ A1
DRAWN BY RS
CHECKED RS
DATE 28.04.22
DRAWING NUMBER 2022 - 36 - 03
DRAWING STATUS Planning Issue

REVISION A