

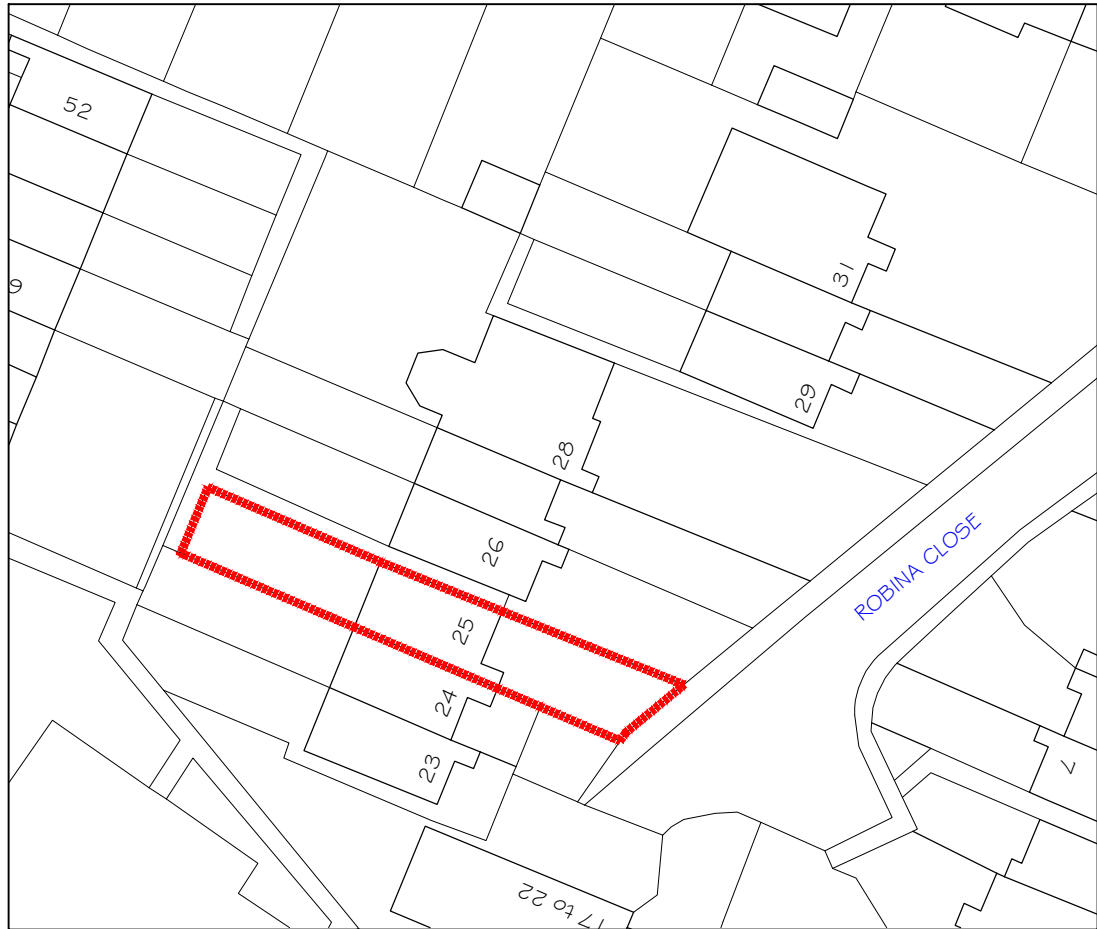


SITE LOCATION PLAN
1:1250

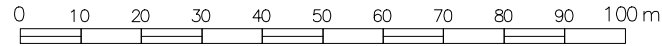

BLOCK PLAN
1:500

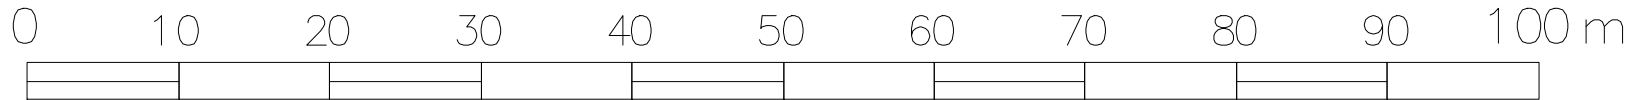

Copyright © Extend and Plan Ltd
This drawing which is the property of Extend and Plan Ltd is the subject of Intellectual Property Rights including copyright and design right and shall not be reproduced, copied, loaned or submitted to any other party without the written consent of Extend and Plan Ltd.

This drawing is not to be scaled. Only figured dimensions to be taken. Any discrepancies to be reported to the Extend and Plan Ltd. prior to setting out or ordering of any materials



Extend and Plan Ltd.
www.extendandplan.co.uk
07843 484 198
pd@extendandplan.co.uk

Project
Loft conversion at:
25 Robina Close
Northwood
HA6 1PS

Client
K. PATEL

Drawing Title

SITE LOCATION PLAN AND BLOCK PLAN

Scale 1:1250@A3	Drawn PD	Checked --	Authorised -
	JUN 2017	--	--

Drawing Number 17016_25ROCL_COL_00	Rev -
---	--------------