




Site Boundary


Land owned by Ruislip Manor Cottage Society

### Red Line Plan

1:1250

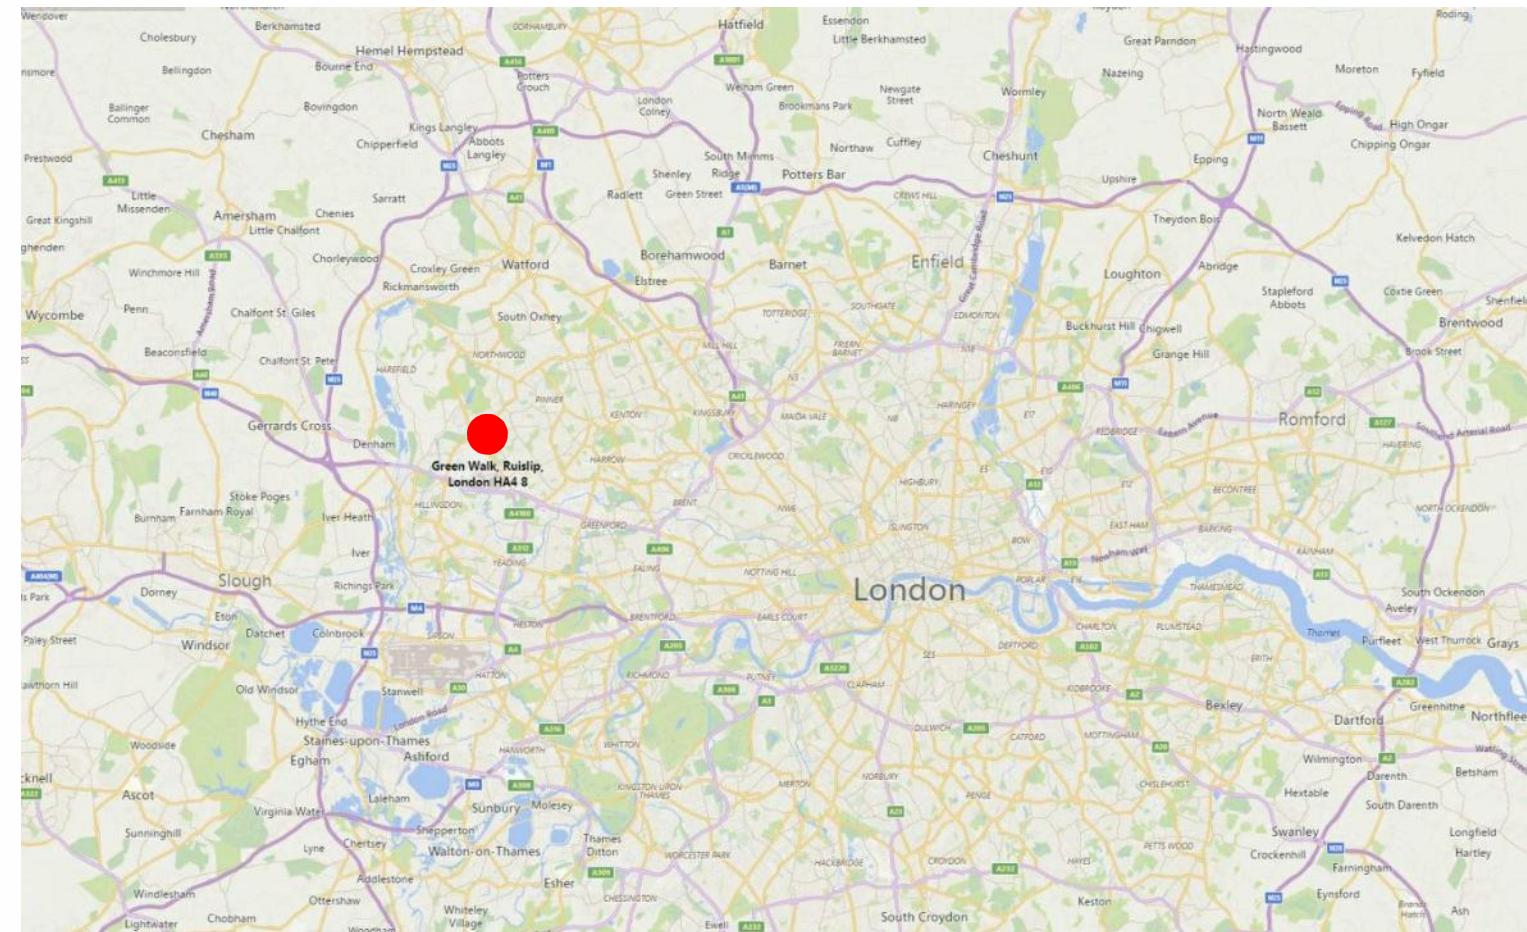

Location Plan  
NTS

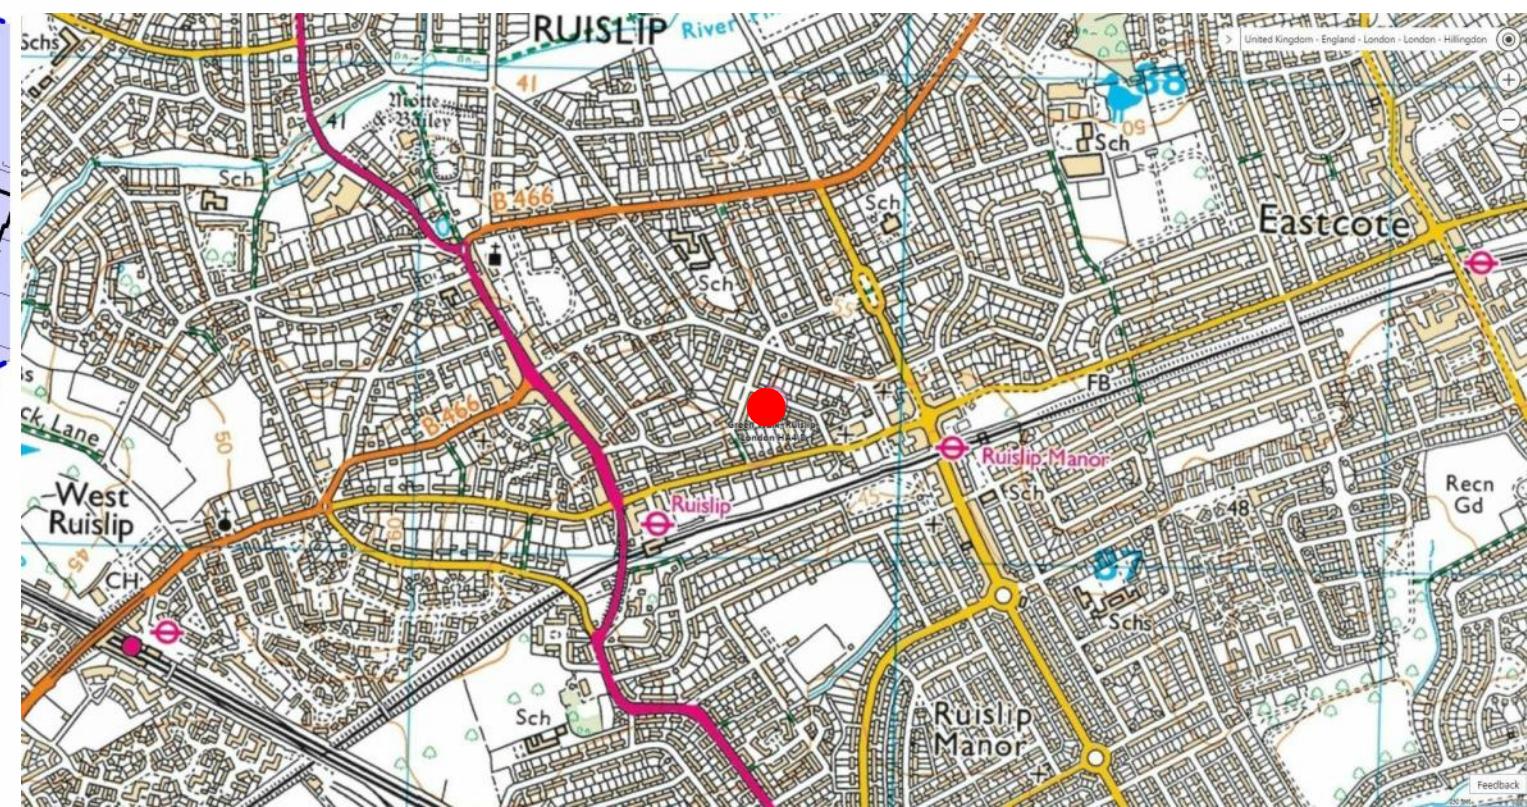

### PLANNING

For  
Ruislip Manor Cottage  
Society

Project  
Green Walk  
Ruislip

Drawing Title  
Location and Red Line Plan

This document is the Copyright work of hester architects ltd. unless formally assigned in writing.

Scale As indicated @ A3

Drawn by Date  
RI 07/07/17 Checked  
MH

Job No. Drawing No.  
17008 02-001 Rev.  
B

B	17.12.20	General Amendments
A	17.12.18	Minor Amendments
Revision	Date	Notes