


Heatpump for 1 Tanglewood Close

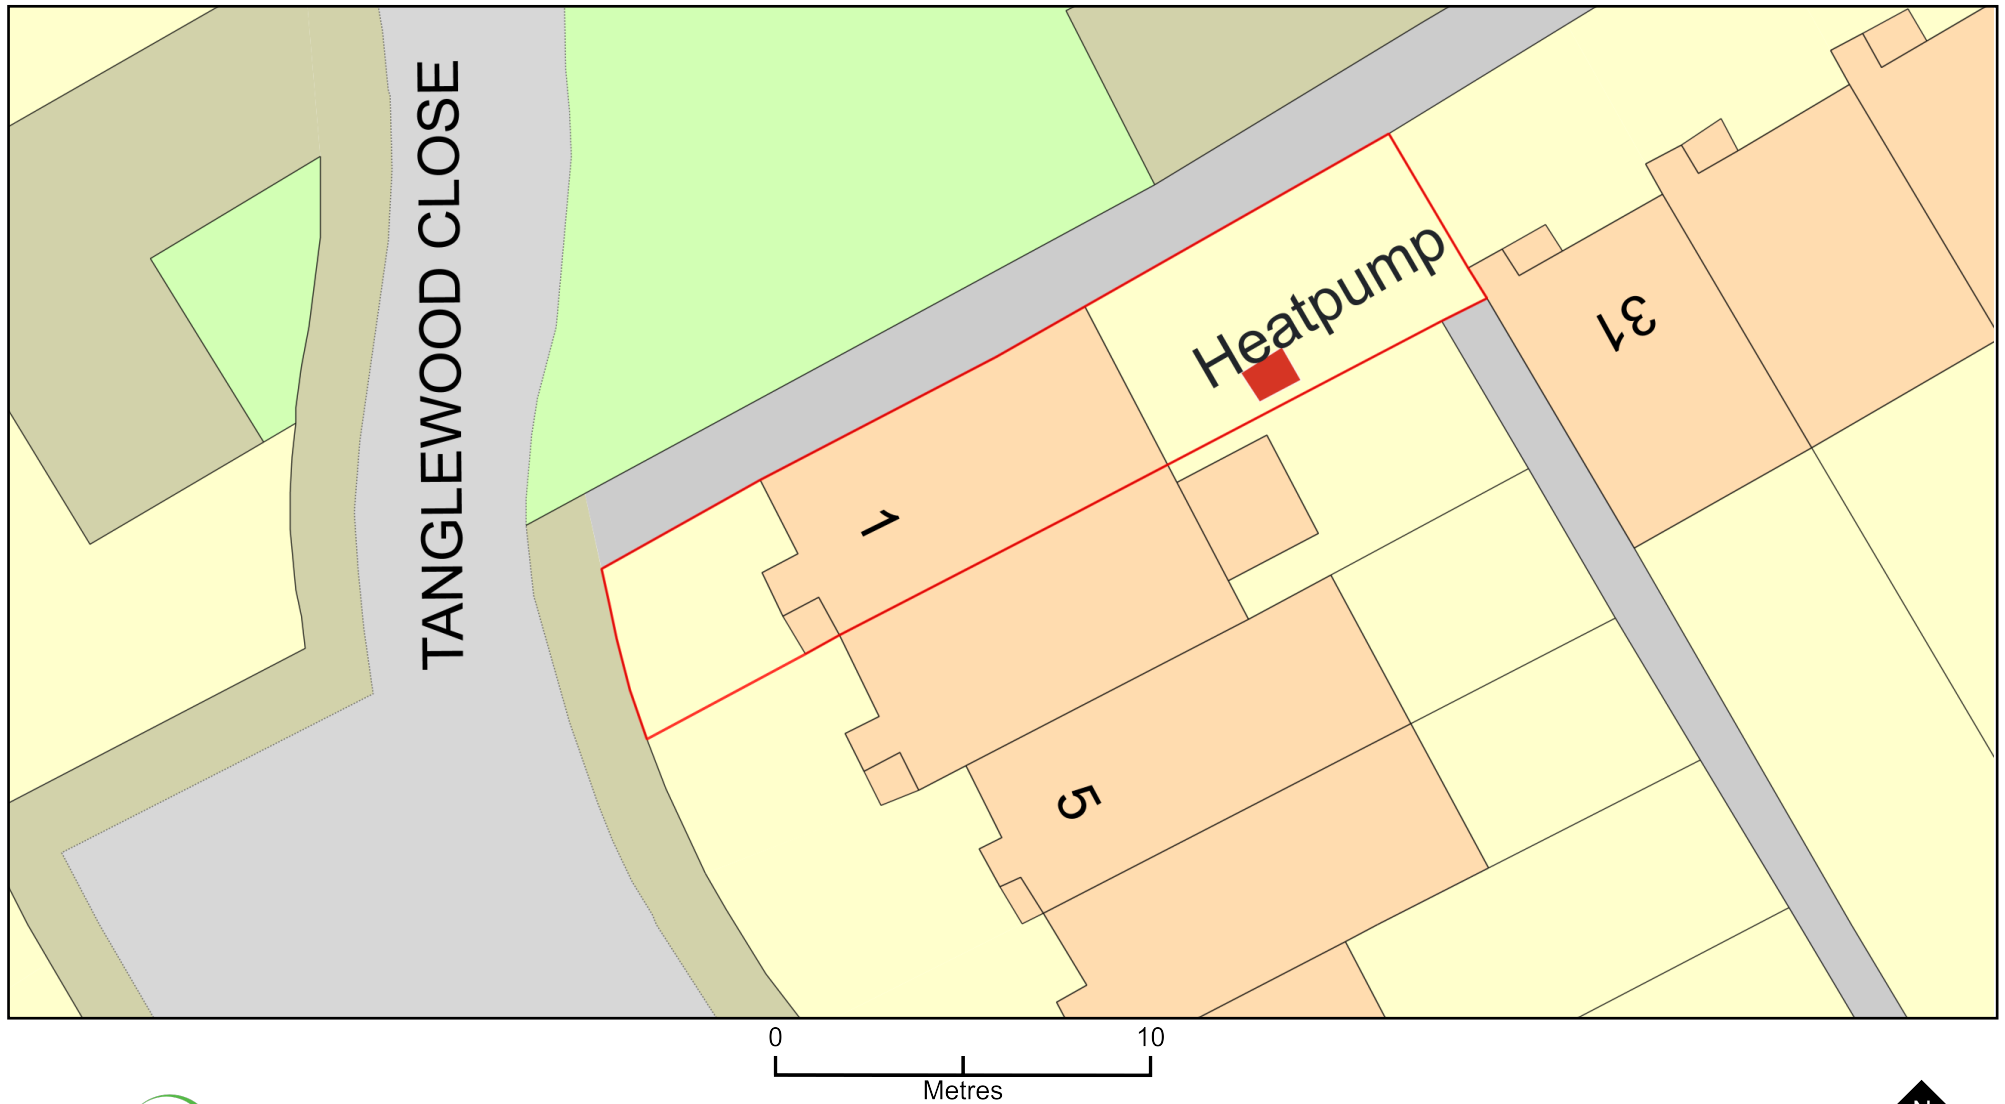

Plan Produced for: Manmohan Sappidi
Date Produced: 27 Jan 2024
Plan Reference Number: TQRQM24027073930413
Scale: 1:200 @ A4

© Crown copyright and database rights 2023 OS 100042766