



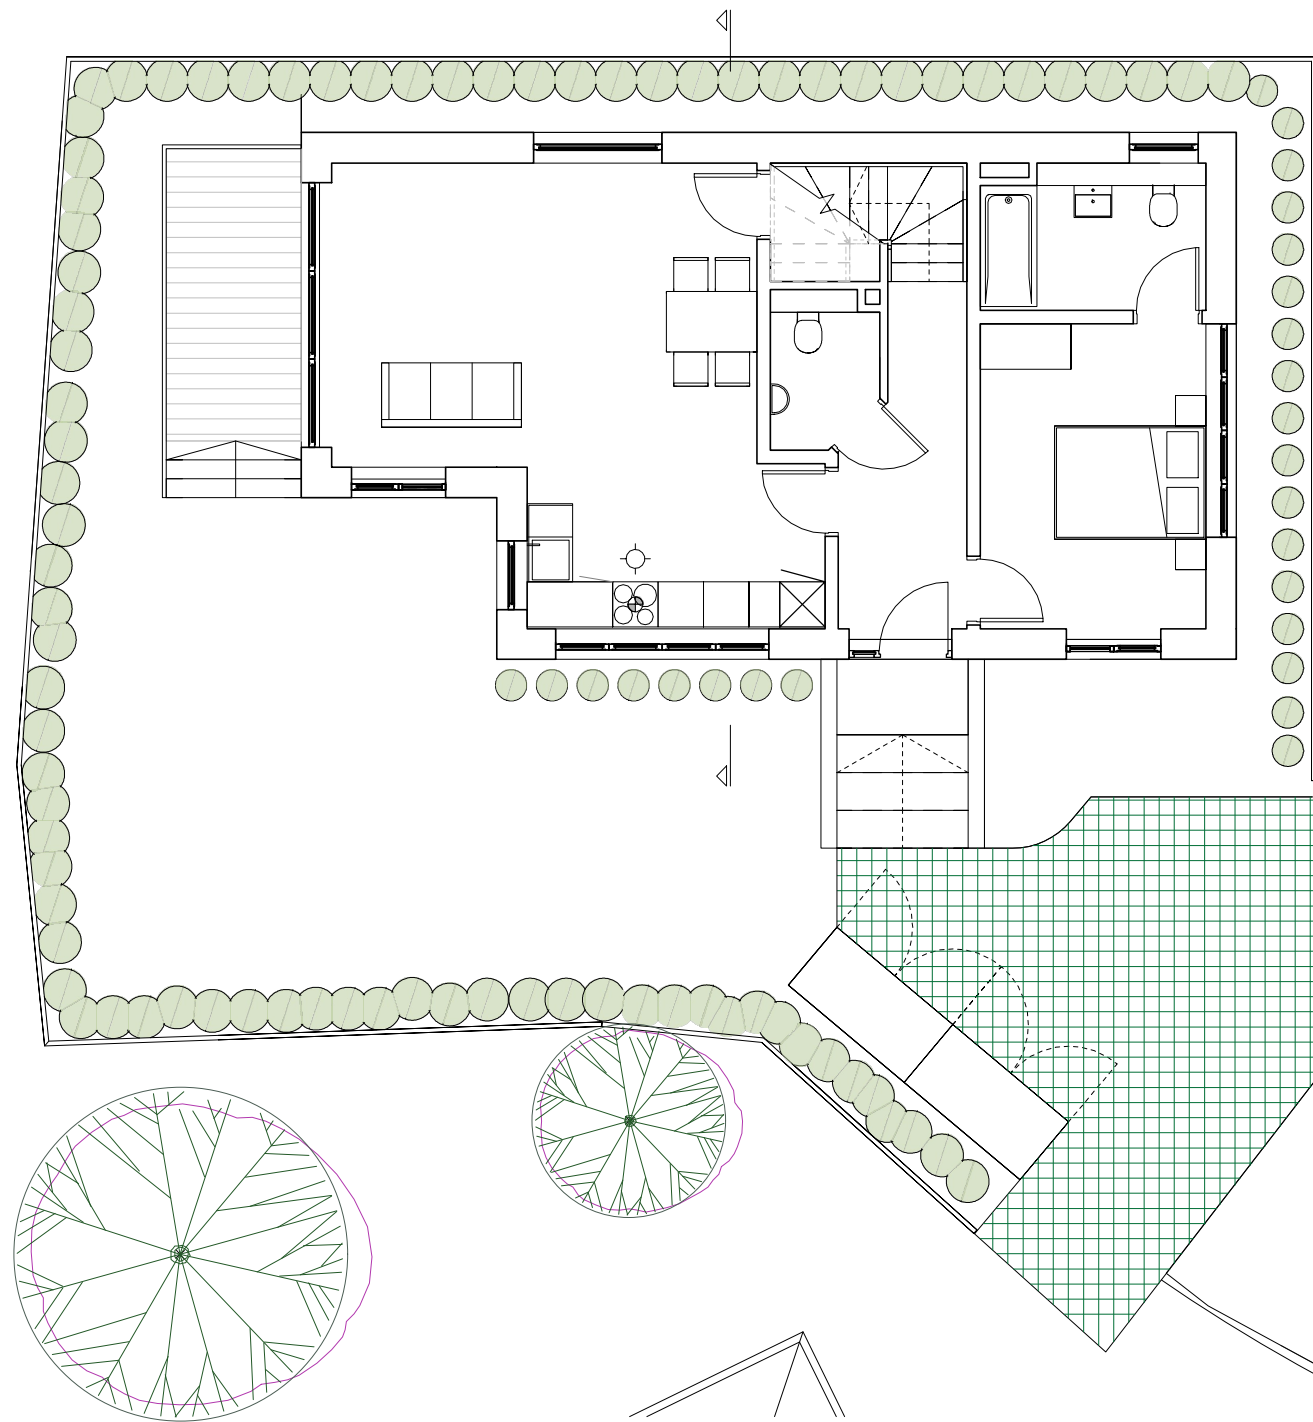

APPROVED AFTER APPEAL 73080/APP/2018/2707
GROUND FLOOR PLAN

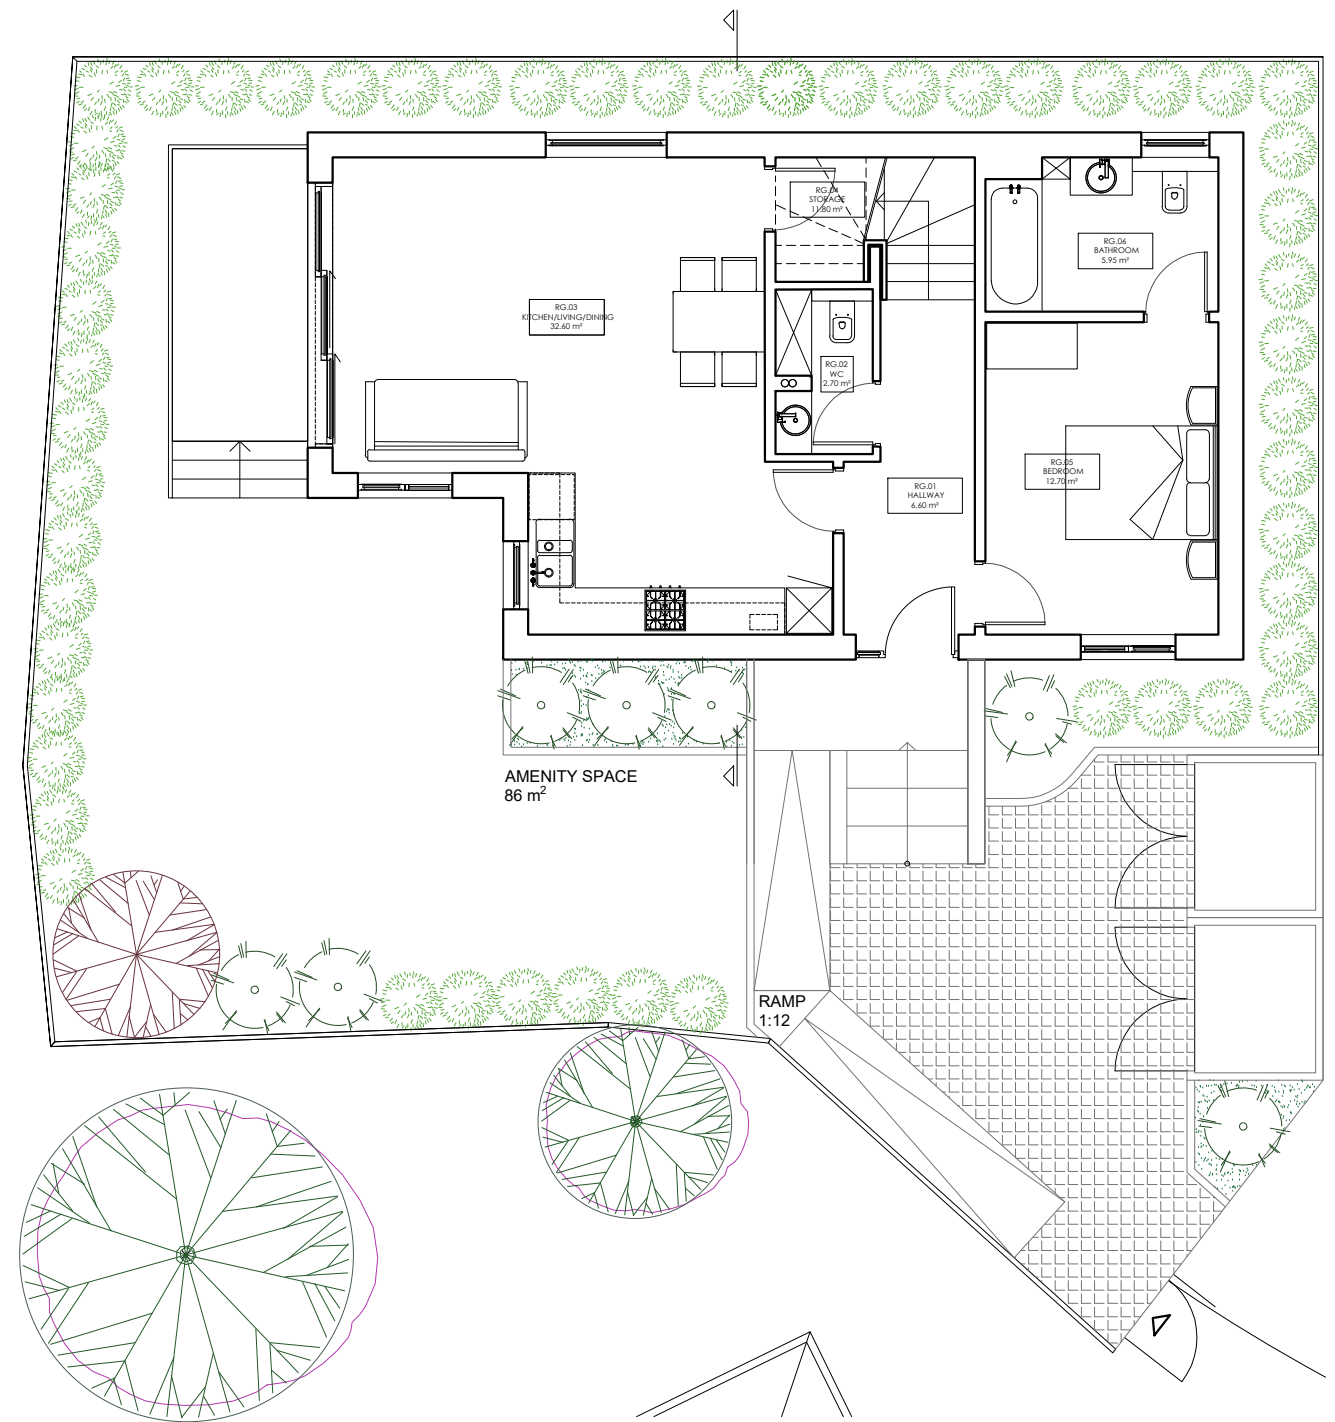

PROPOSED NON-MATERIAL AMENDMENT
GROUND FLOOR PLAN

