


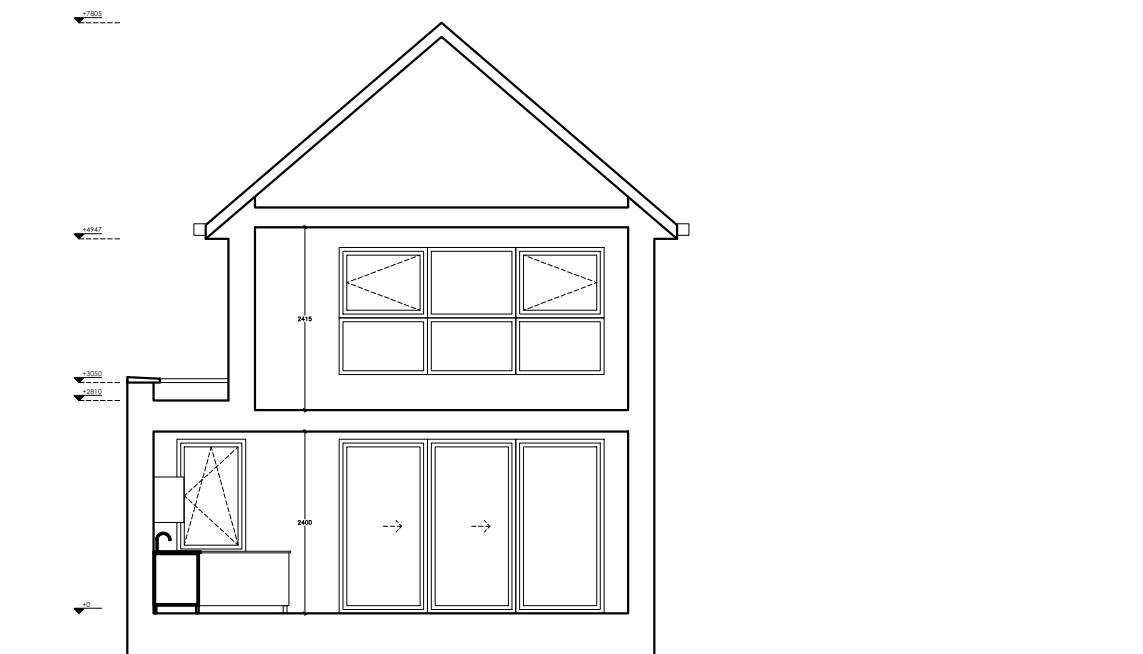

APPROVED AFTER APPEAL 73080/APP/2018/2707  
SECTION



PROPOSED NON-MATERIAL AMENDMENT  
SECTION



Residential Design Solutions	NOTES :	STRUCTURAL NOTES:	Unit 6 Minerva Business Centre 58-60 Minerva Road NW10 6HJ London TEL: 02080044464 info@residentialdesigns.co.uk	CLIENT Garages Site between 15b & 17-17a Northdown Close Ruislip HA4 6JZ	PROJECT 1 x two-storey, 3-bed dwelling with associated parking and amenity space, bin and cycle storage, involving demolition of existing garages	Drawing Title:	Revision:	Num. A.08
						APPROVED AFTER APPEAL & PROPOSED NON-MATERIAL AMENDMENT SECTION	Date: 28/09/2020	
						Drawn: NG	Checked by:	
						Scale: 1:100 @ A3		