



Residential Design Solutions

Residential Design Solutions Ltd
Unit 6 Minerva Business Centre
58-60 Minerva Road
NW10 6HJ
London

0208 0044 464
www.residentialdesigns.co.uk
info@residentialdesigns.co.uk


DISCHARGE OF PLANNING CONDITION number 4
APPLICATION 73080/APP/2018/2707

Demolition of Existing Garages and Erection of 3-bed Dwelling
Garages Side between 15B & 17/17A Northdown Close
Ruislip HA4 6JZ

Condition number 4 - External Materials



White render to finish external elevations

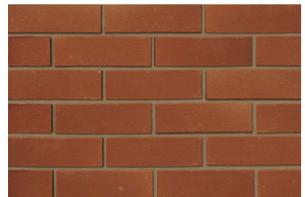

Red Wienerberger Sienna Brick to finish external elevations
Width: 215mm
Height: 65mm
Depth: 102.5mm



Balustrade



White Frame Sliding Door



Timber pavers



Ramped approach to the main entrance with gradient 1:12



Red slate roof tiling



UPVC white frame obscure glass window



UPVC white frame window



Main entrance door



White natural stone clad steps




Black drainpipes to be used at the front of the house

White drainpipes to be used on side & rear elevations



Walnut wooden fence

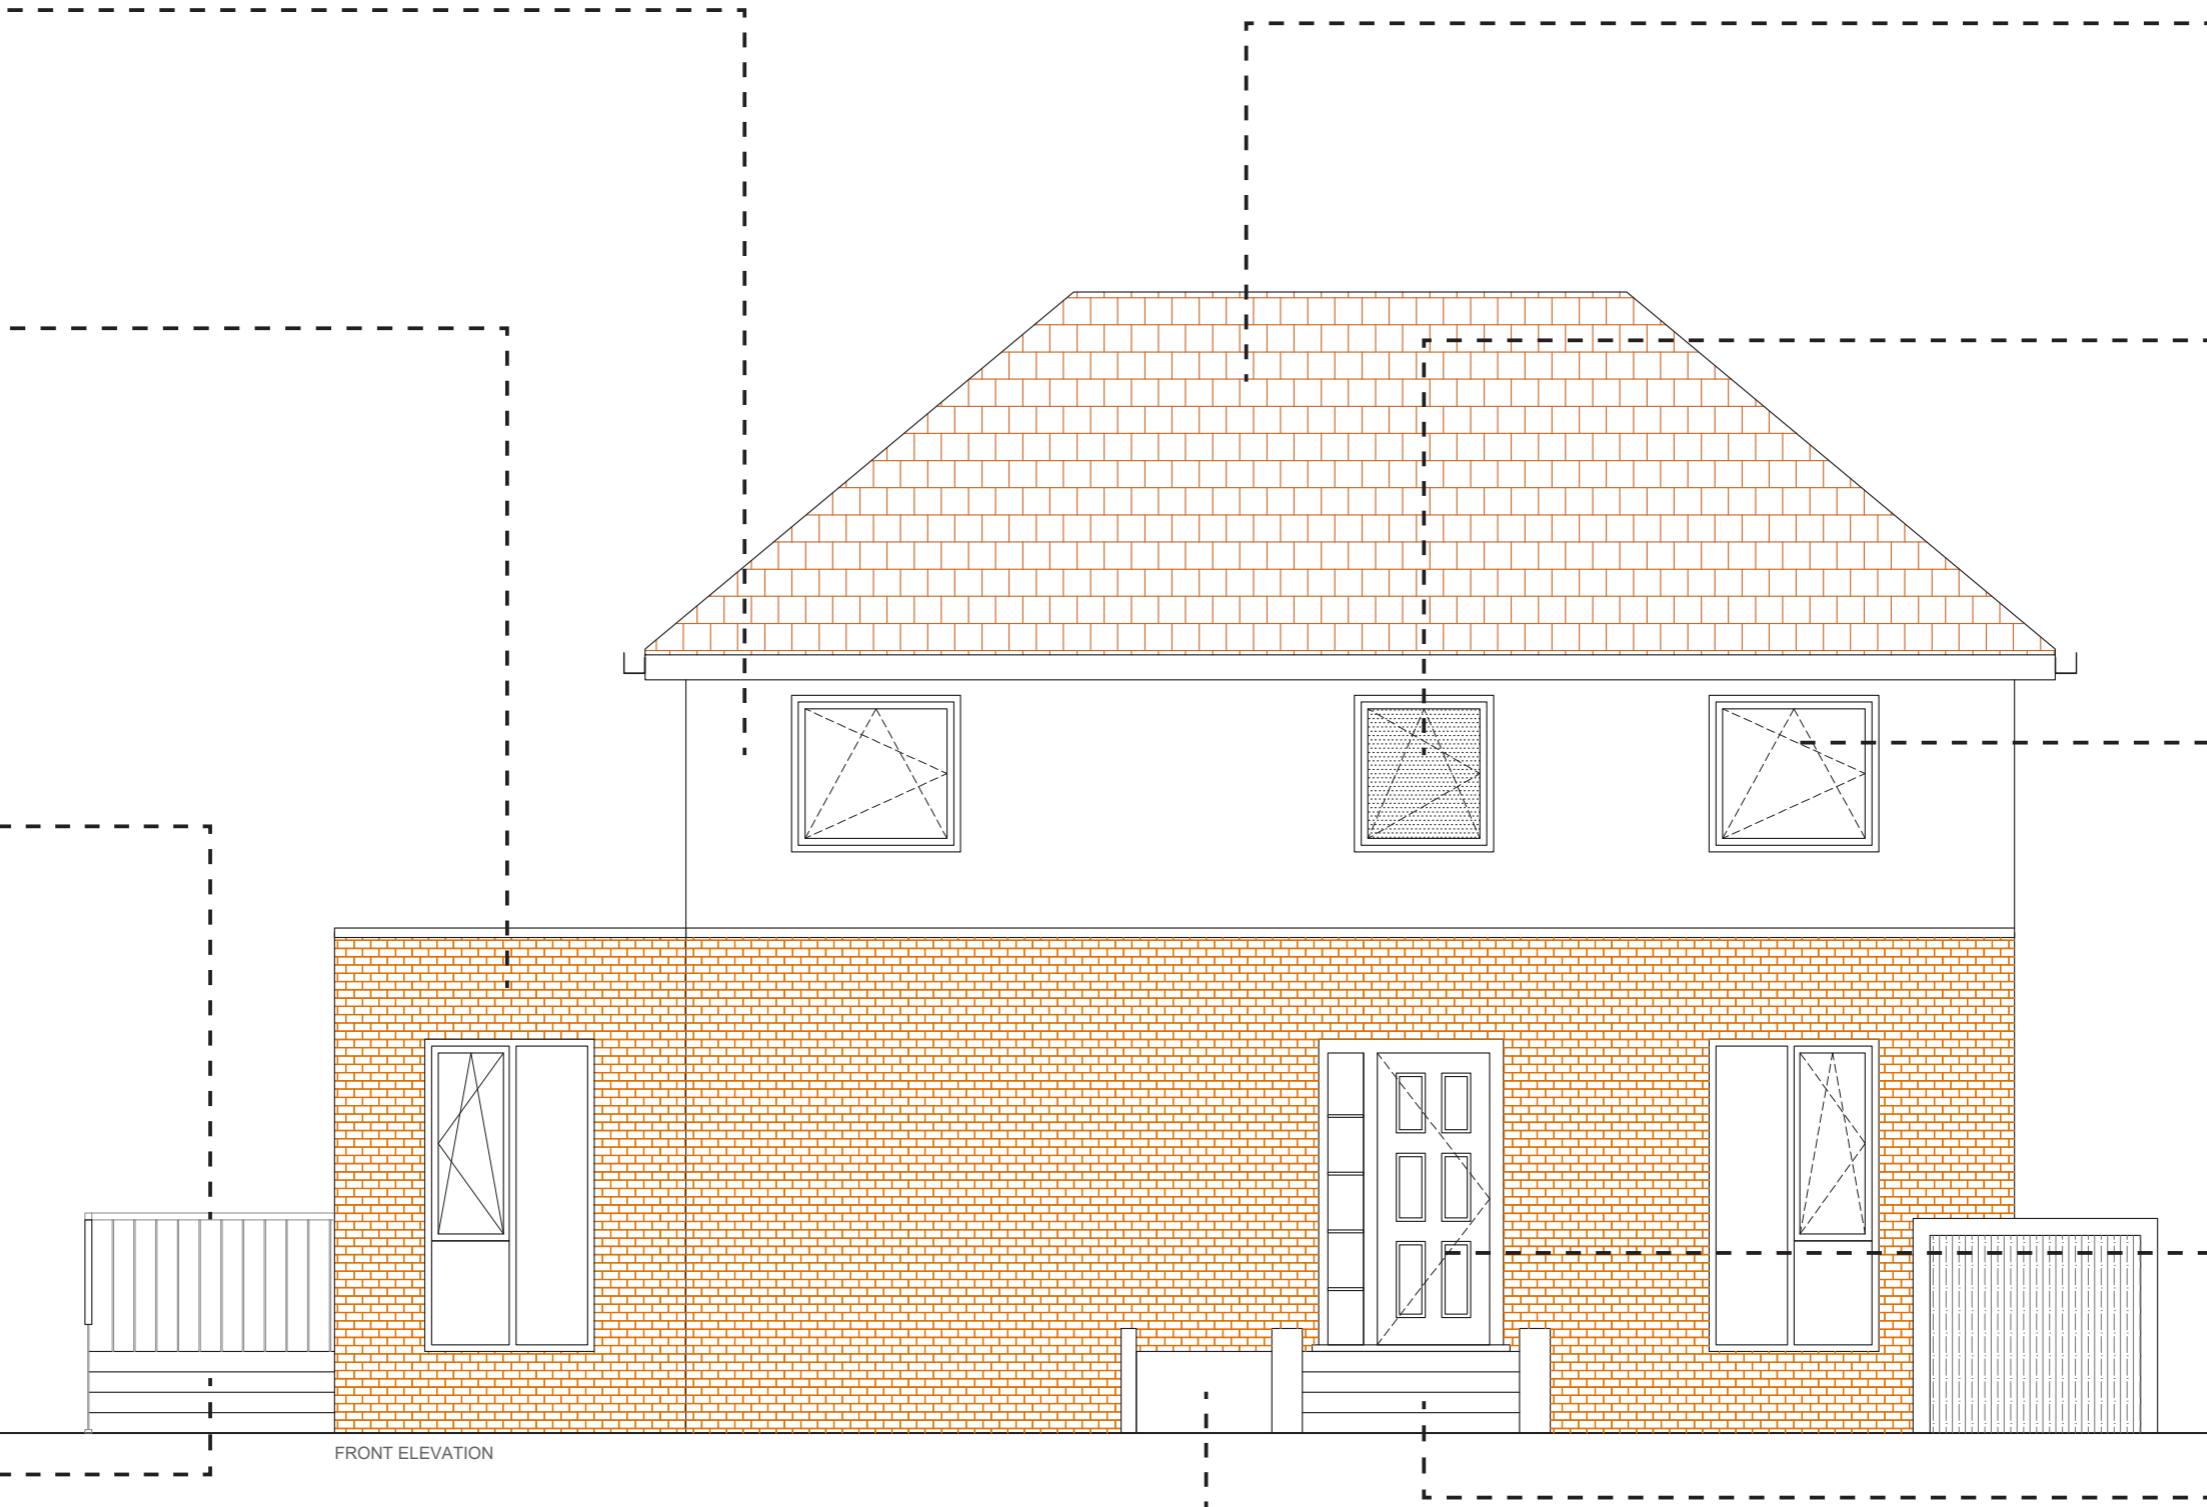

FRONT ELEVATION