



PROPOSED BICYCLE STORAGE

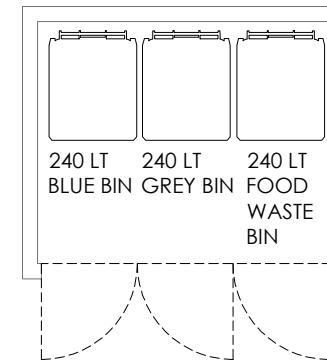

PROPOSED REFUSE & RECYCLE STORAGE

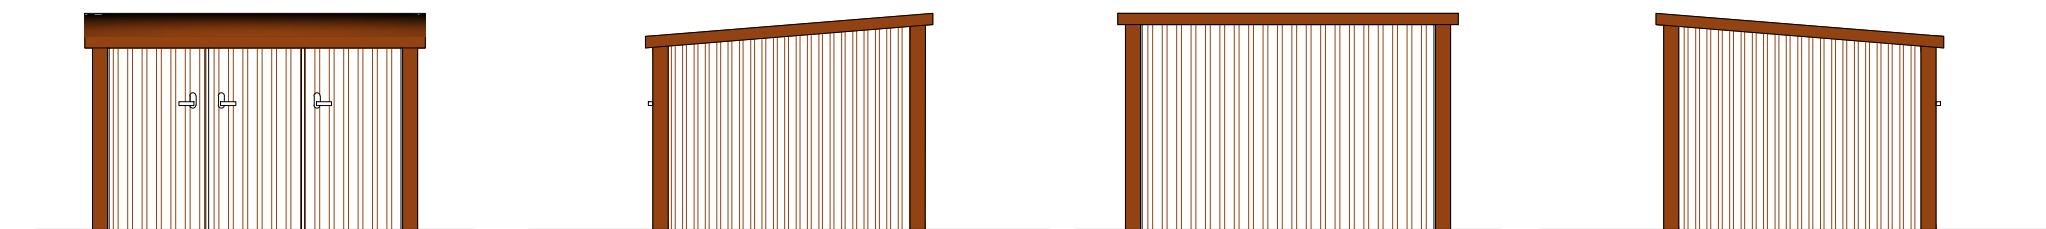

 <b>Residential Design Solutions</b>	<b>NOTES :</b> <ul style="list-style-type: none"> <li>All dimensions must be checked on site before any works commencement.</li> <li>All discrepancies must be reported to the Main Architect before works proceed.</li> <li>Only figured dimensions are to be used.</li> </ul>	<b>STRUCTURAL NOTES:</b> All Structural Elements Spans must be measured on site before ordering. This drawing must be read in conjunction with the Structural Engineer's Drawings, Calculations and other details.  <small>Note: Accurate site dimensions are to be taken by the contractor on site prior to any construction commencing.</small>	Unit 6 Minerva Business Centre 58-60 Minerva Road NW10 6HJ London  TEL: 02080044464 <a href="mailto:info@residentialdesigns.co.uk">info@residentialdesigns.co.uk</a>	<b>CLIENT</b> Garages Site between 15b & 17-17a Northdown Close Ruislip HA4 6JZ	<b>PROJECT</b> 1 x two-storey, 3-bed dwelling with associated parking and amenity space, bin and cycle storage, involving demolition of existing garages	<b>Drawing Title:</b> PROPOSED REFUSE & RECYCLE STORAGE AND BICYCLE STORAGE	<b>Revision:</b>	<b>Num.</b>  <b>L.02</b>
						Drawn: NG Checked by:	Date: 14/12/2020 Scale: 1:50 @ A3	