

c.line
party wall

NOTES
CONTRACTORS MUST VERIFY ALL DIMENSIONS ON SITE BEFORE
COMMENCING ANY WORK OR SHOP DRAWINGS
DO NOT SCALE FROM THIS DRAWING
RE ATRA COPYRIGHT

Notes:


1. Do not scale this drawing
2. All dimensions to be verified on site and any discrepancy reported to the client
3. This drawing to be read in conjunction with all relevant drawings

all rainwater guttering, down pipes locations to be confirmed by architect & not to encroach neighbour's property

client/builder to liaise with local water board for any new works on or within the public sewer or drain runs and obtain approval from the local authority prior to commencement of any works

client/builder to obtain all planning permission approvals from the relevant authority. commencement of building works prior to the planning & building control approvals is to client/builder's own risk


owners to serve party wall act notice on owners of adjacent property and obtain written agreement, prior to commencement of any works

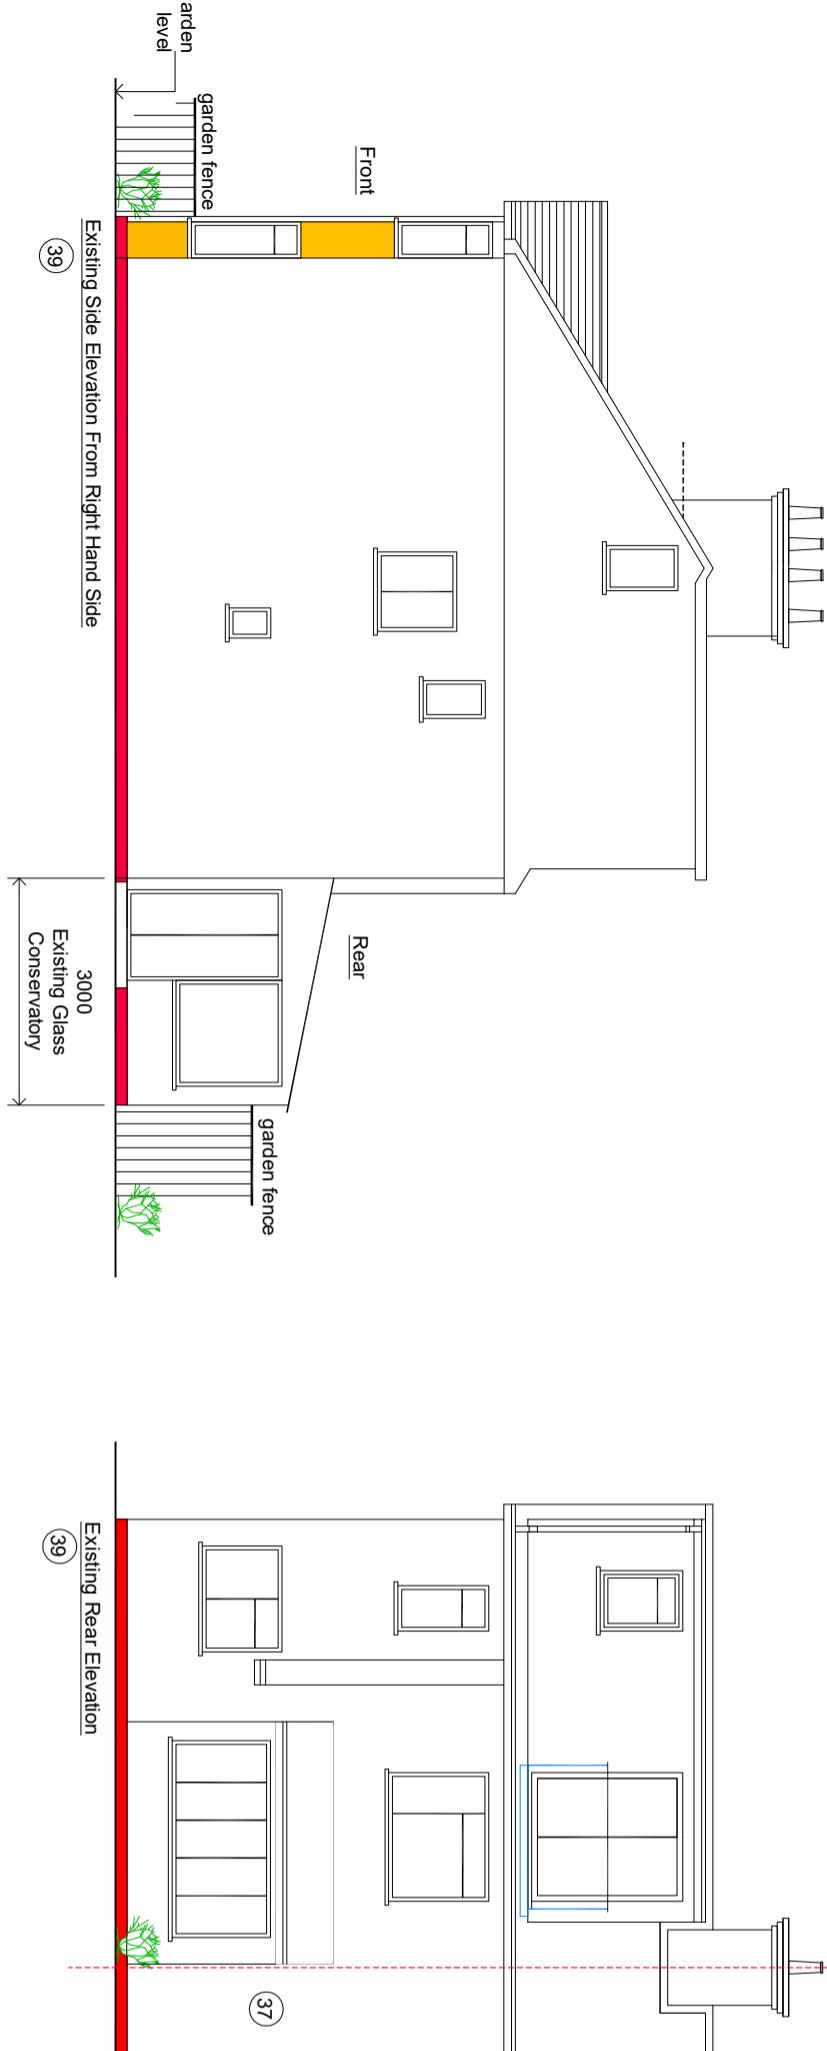

Proposed Single Storey Rear Extension:

CLIENT		PROJECT	
A	Planning Issue	22/11/22	RS
REV	AMENDMENT	DATE	CHKO

0
1m
2m
3m
Scale Bar

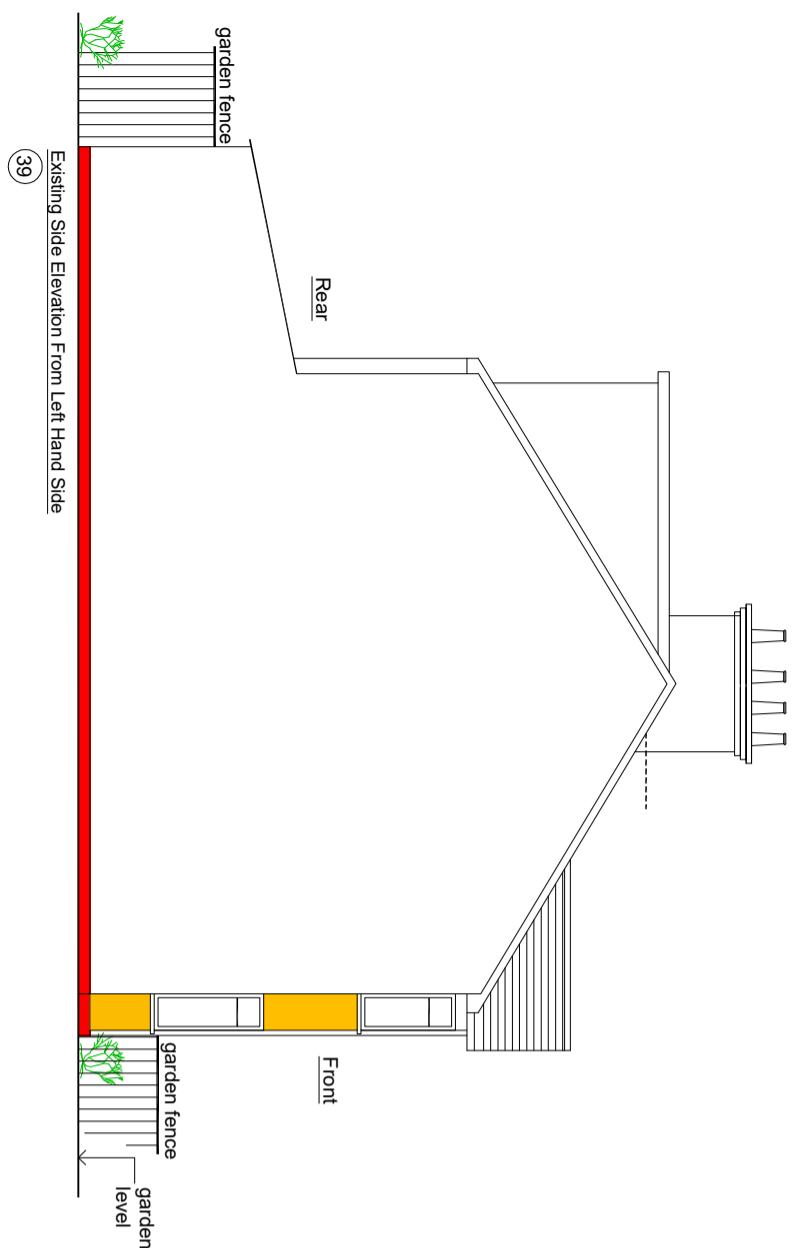

DRAWING TITLE
Proposed Single Storey/Rear Extension
Existing Elevations
Sheet 2

DRAWING STATUS
Planning Issue

SCALE
1:50 @ A1
DRAWN BY
RS
DATE
22.11.22
DRAWING NUMBER
2022-136-02
REVISION
A