
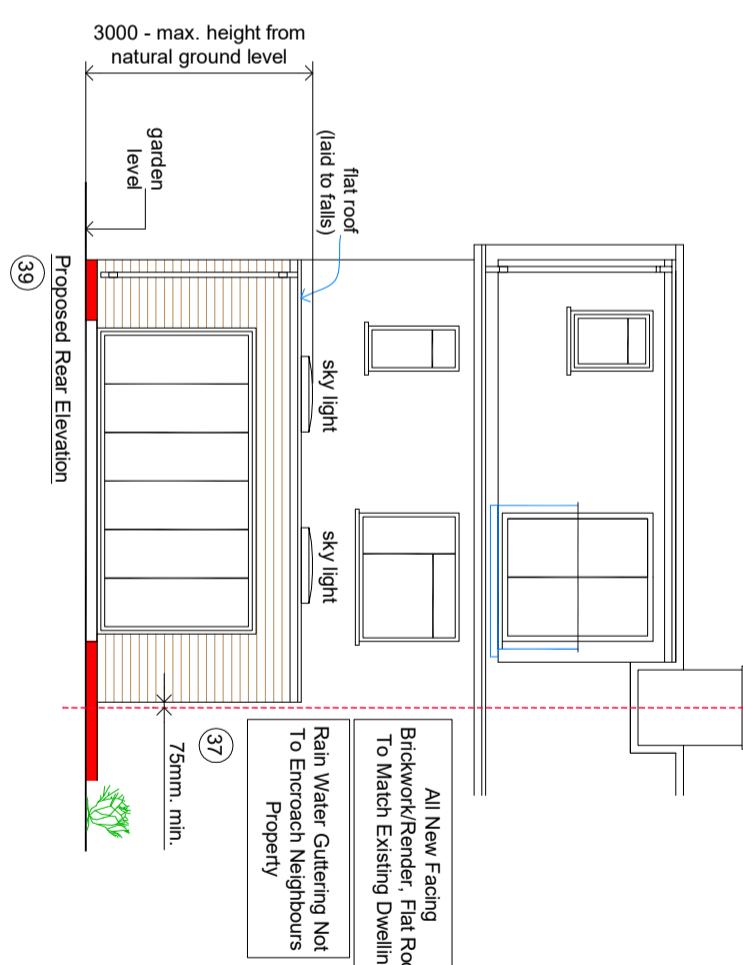
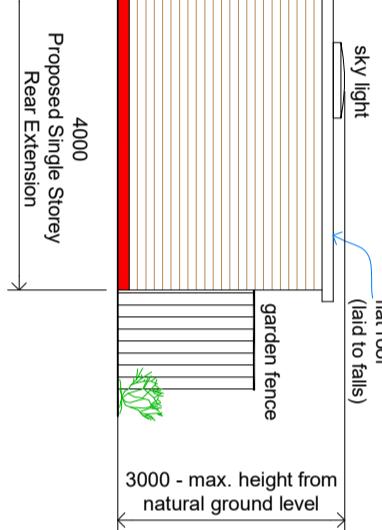



NOTES  
CONTRACTORS MUST VERIFY ALL DIMENSIONS ON SITE BEFORE  
COMMENCING ANY WORK OR SHOP DRAWINGS  
DO NOT SCALE FROM THIS DRAWING  
RE ATRA COPYRIGHT

Notes:  
1. Do not scale this drawing  
2. All dimensions to be verified on site  
and any discrepancy reported to the  
client

3. This drawing to be read in conjunction  
with all relevant drawings

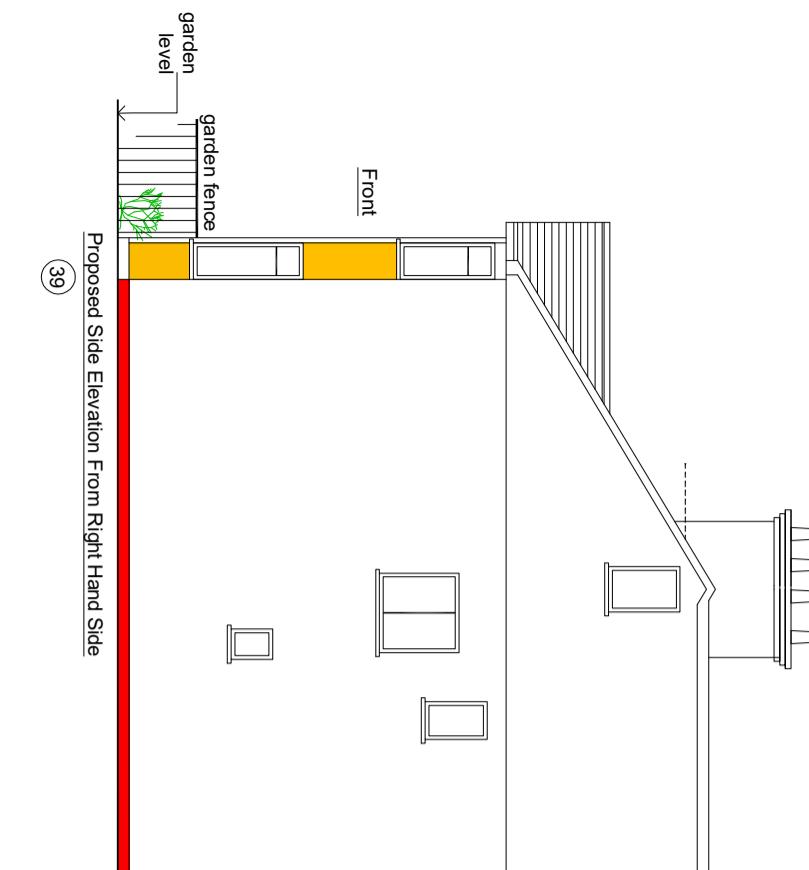

Proposed Single Storey  
Rear Extension:

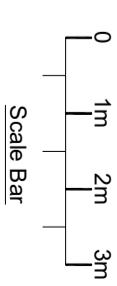


PROJECT	CLIENT
A	Planning Issue
REV	AMENDMENT
DATE	DATE
RS	CKHO

Planning Issue

22.11.22 RS

DATE

CKHO

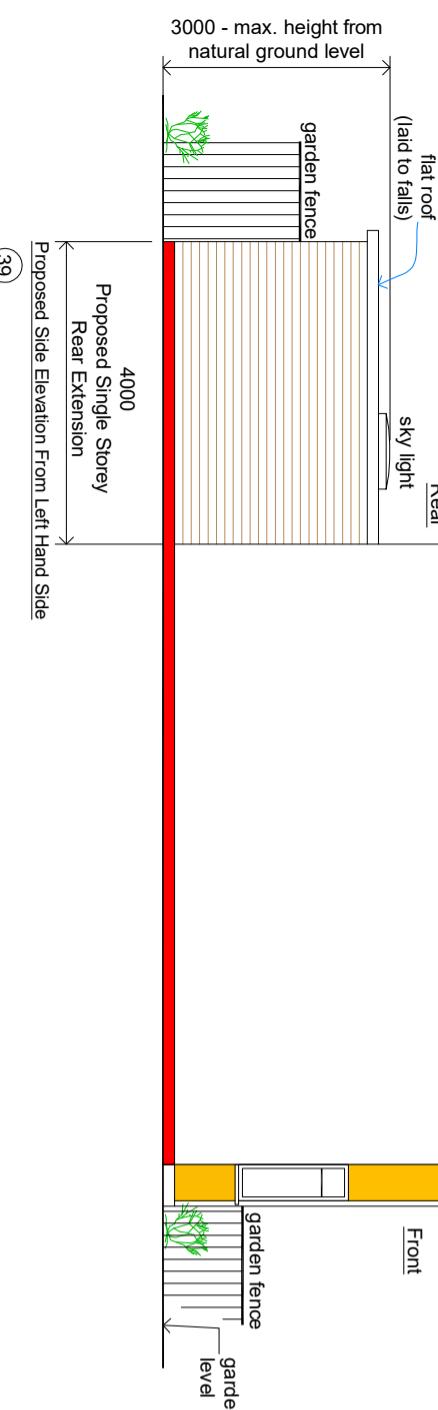

PROJECT  
39 Cowell Lane  
Uxbridge  
UB8 3DE

DRAWING TITLE  
Proposed Single Storey/Rear Extension  
Proposed Elevations

Sheet 3