

NOTES

CONTRACTORS MUST VERIFY ALL DIMENSIONS ON SITE BEFORE COMMENCING ANY WORK ON SHOP DRAWINGS


DO NOT SCALE FROM THIS DRAWING

RS ATPA COPYRIGHT

- Notes:
1. Do not scale this drawing
 2. All dimensions to be verified on site and any discrepancy reported to the client
 3. This drawing to be read in conjunction with all relevant drawings

| | | | |
|-----|----------------|----------|------|
| | | | |
| A | Planning Issue | 22.11.22 | RS |
| REV | AMENDMENT | DATE | CHNO |

| | |
|---------------|--|
| CLIENT | Sheela Aymagh |
| PROJECT | 39 Corwell Lane Uxbridge UB8 3DE |
| DRAWING TITLE | Block Plan Sheet 4 |

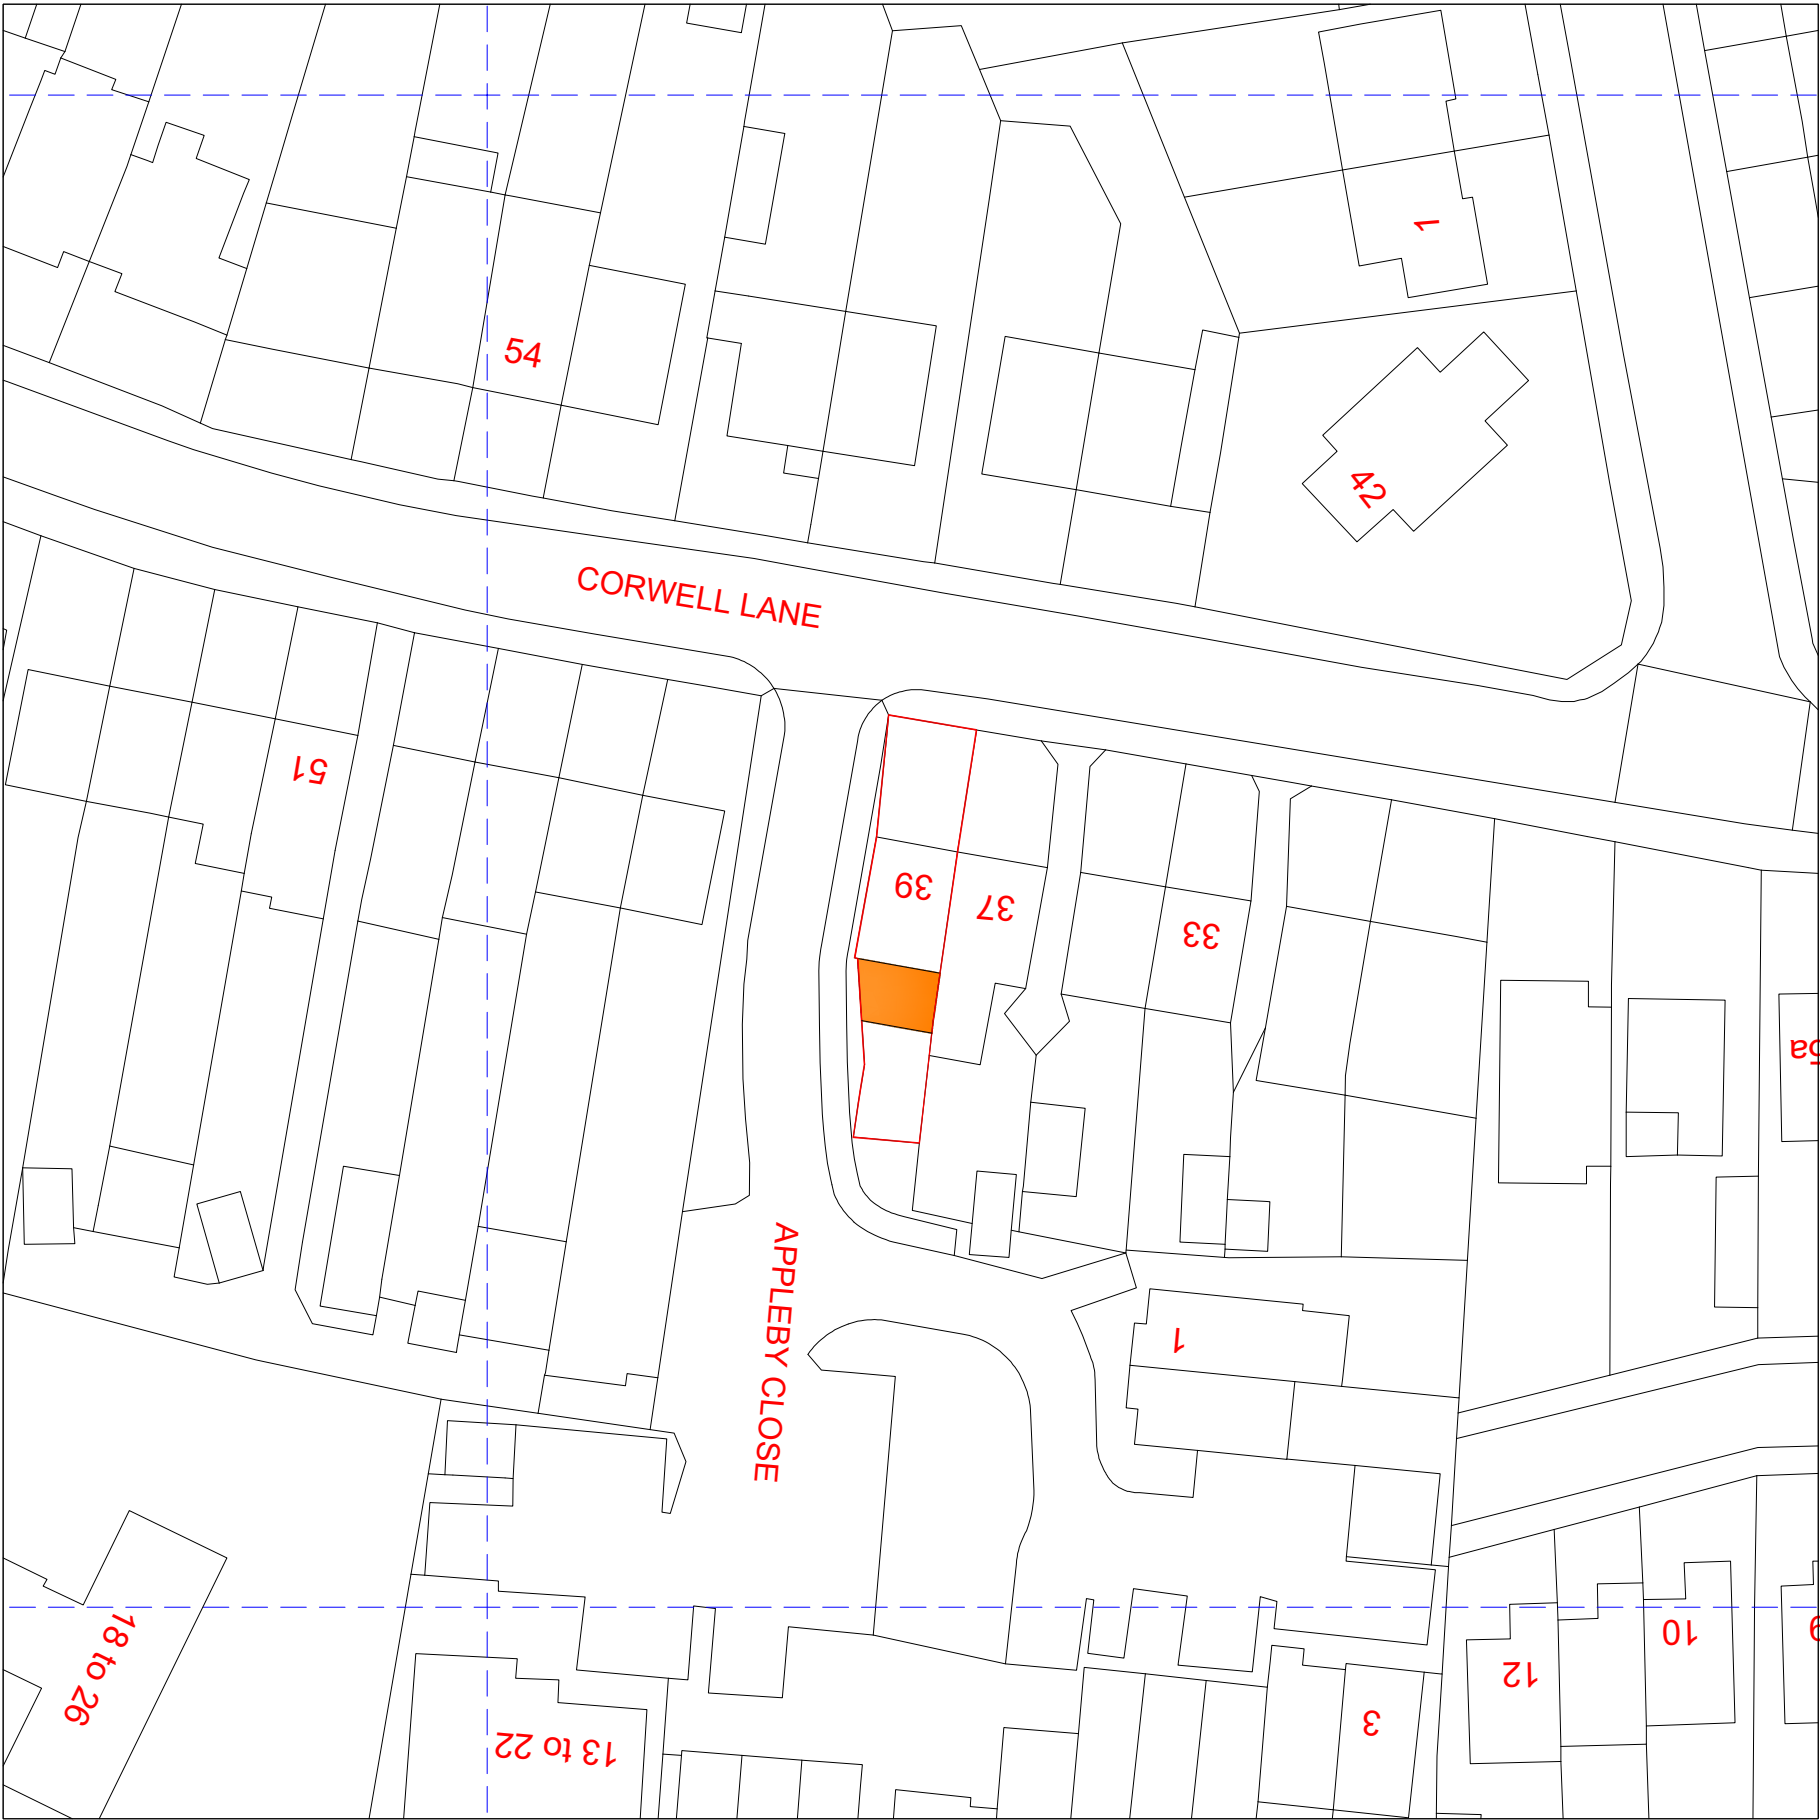

DRAWING STATUS

Planning Issue

| | | | |
|----------------|----------|----------|----------|
| SCALE | DRAWN BY | CHECKED | DATE |
| 1:250 @ A1 | RS | RS | 22.11.22 |
| 1:500 @ A3 | | | |
| DRAWING NUMBER | | REVISION | |
| 2022-136-04 | | A | |