


EXISTING BLOCK PLAN

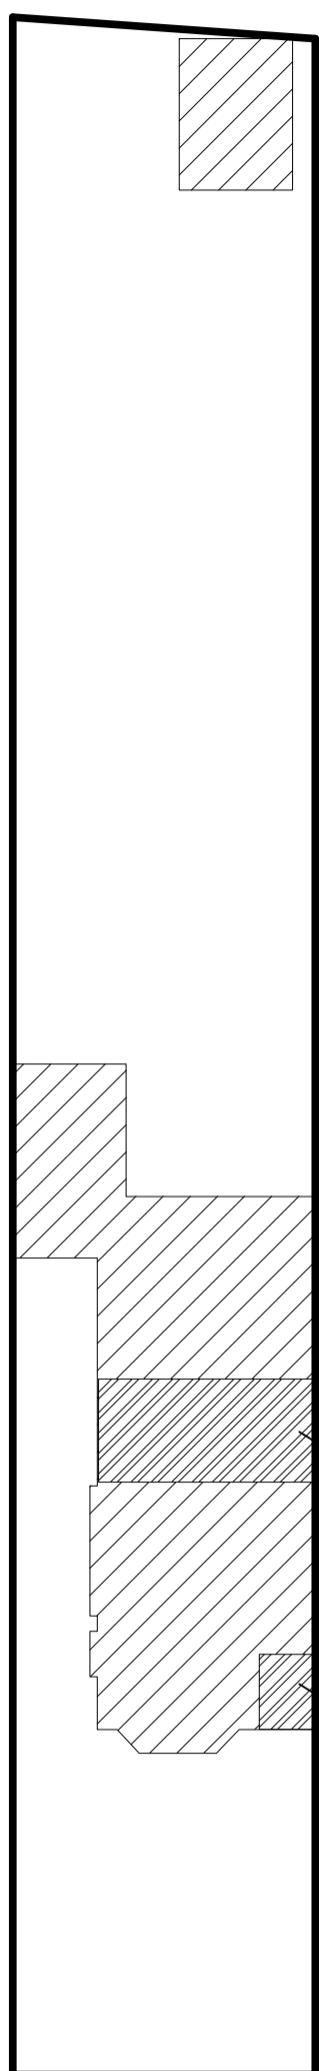

PROPOSED BLOCK PLAN

NOTE! THE MATERIALS USED IN THE
CONSTRUCTION OF THE EXTENSION WILL
BE OF SIMILAR APPEARANCE TO THOSE
USED IN CONSTRUCTION OF THE EXTERIOR
OF THE EXISTING DWELLINGHOUSE

0 10m

STUDIO CAD PROJECTS Architectural Designers TEL: 079 581 581 90 E-mail: scoprojects@onet.eu	
PROJECT: 175 JOEL STREET PINNER HA5 2PD BLOCK PLANS	
SCALE: 1:200 (A3) DATE: MAY 2024	PROJECT No: 2240529-3
THIS DRAWING MUST NOT BE REPRODUCED, COPIED, OR SUBMITTED TO THE INSPECTION OF THIRD PARTIES WITHOUT OUR PRIOR PERMISSION. ALL DIMENSIONS TO BE CHECKED AND VERIFIED ON SITE	