

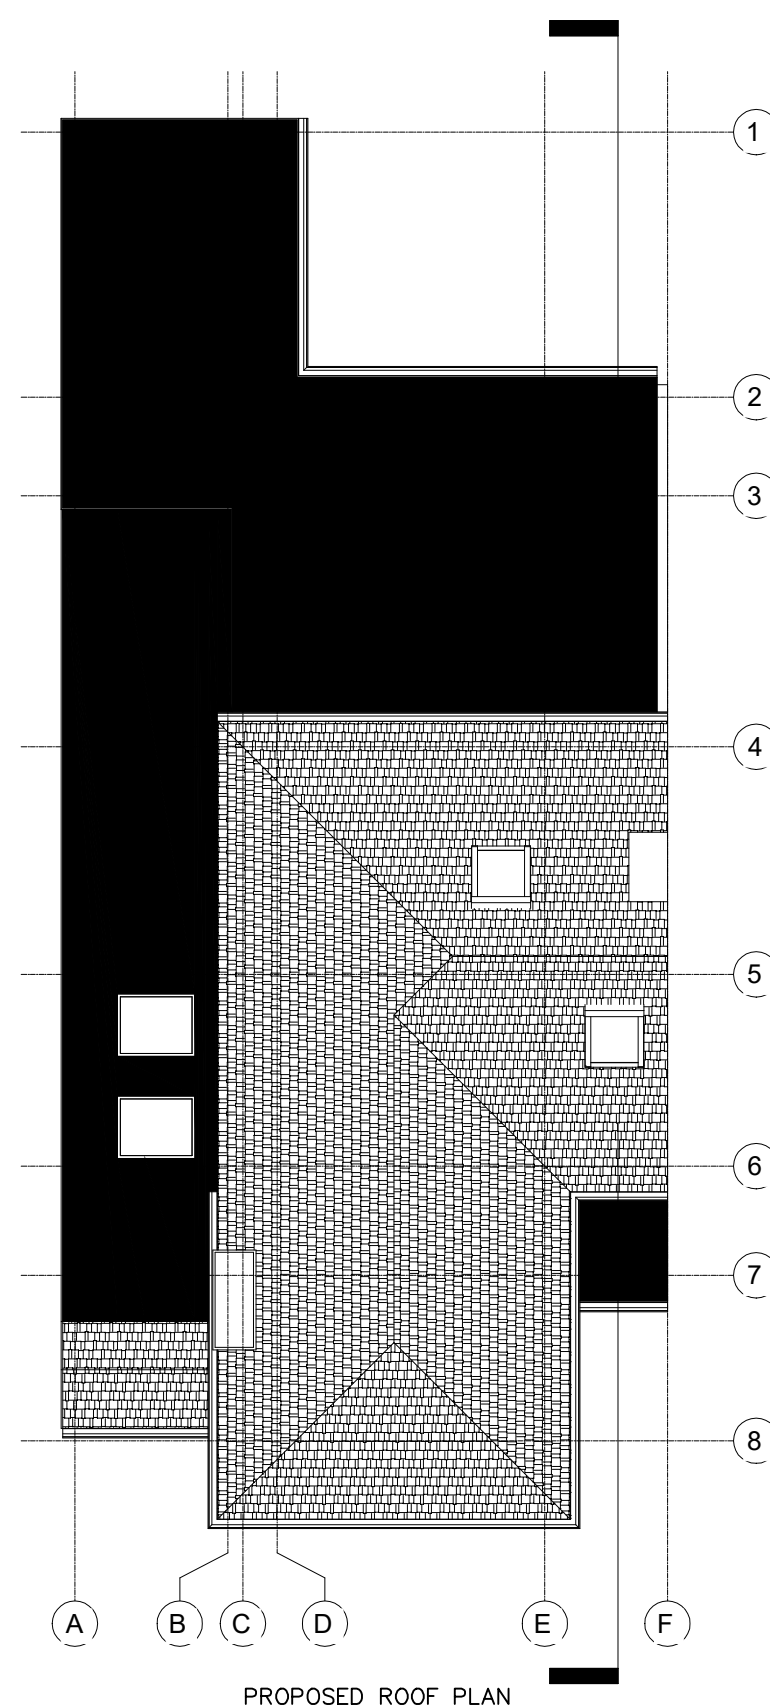


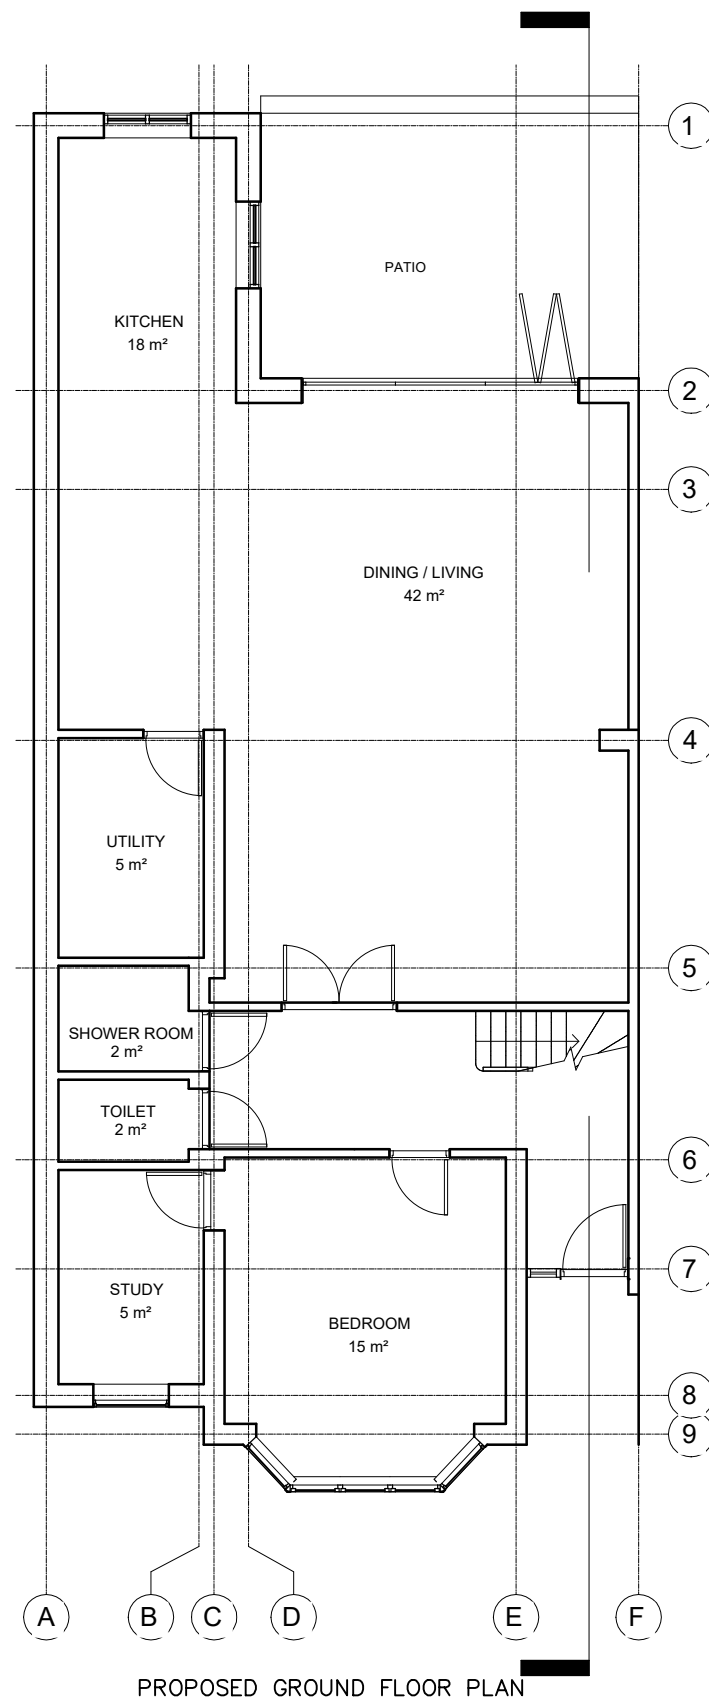

NOTE! THE MATERIALS USED IN THE CONSTRUCTION OF THE EXTENSION WILL BE OF SIMILAR APPEARANCE TO THOSE USED IN CONSTRUCTION OF THE EXISTING DWELLINGHOUSE

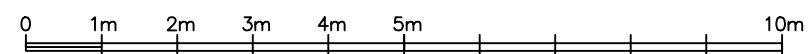

 STUDIO CAD PROJECTS Architectural Designers TEL: 079 581 581 90 E-mail: scpprojects@onet.eu	
PROJECT: 175 JOEL STREET PINNER HA5 2PD PROPOSED PLANS	
SCALE: 1:100 (A3) DATE: MAY 2024	PROJECT No: 2240530-1
THIS DRAWING MUST NOT BE REPRODUCED, MULTIPLIED OR SUBMITTED TO THE INSPECTION OF THIRD PARTIES WITHOUT OUR PRIOR PERMISSION. ALL DIMENSIONS TO BE CHECKED AND VERIFIED ON SITE.	