


EXISTING BLOCK PLAN

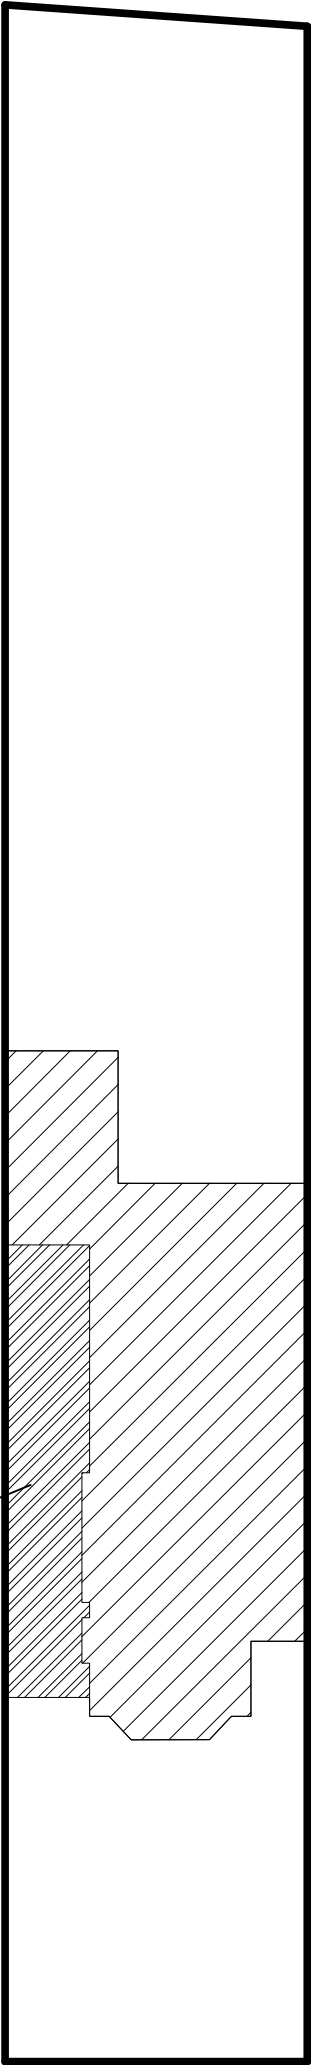


PROPOSED BLOCK PLAN

SIDE EXTENSION



NOTE! THE MATERIALS USED IN THE CONSTRUCTION OF THE EXTENSION WILL BE OF SIMILAR APPEARANCE TO THOSE USED IN CONSTRUCTION OF THE EXTERIOR OF THE EXISTING DWELLINGHOUSE

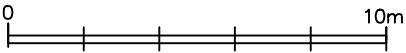

		STUDIO CAD PROJECTS Architectural Designers	
		TEL: 079 581 581 90 E-mail: scprojects@onet.eu	
PROJECT: 175 JOEL STREET PINNER HA5 2PD BLOCK PLANS			
SCALE: 1:200 (A3) DATE: MAY 2024		PROJECT No: 2240530-3	
THIS DRAWING MUST NOT BE REPRODUCED, MULTIPLIED OR SUBMITTED TO THE INSPECTION OF THIRD PARTIES WITHOUT OUR PRIOR PERMISSION. ALL DIMENSIONS TO BE CHECKED AND VERIFIED ON SITE			