




EXISTING FRONT

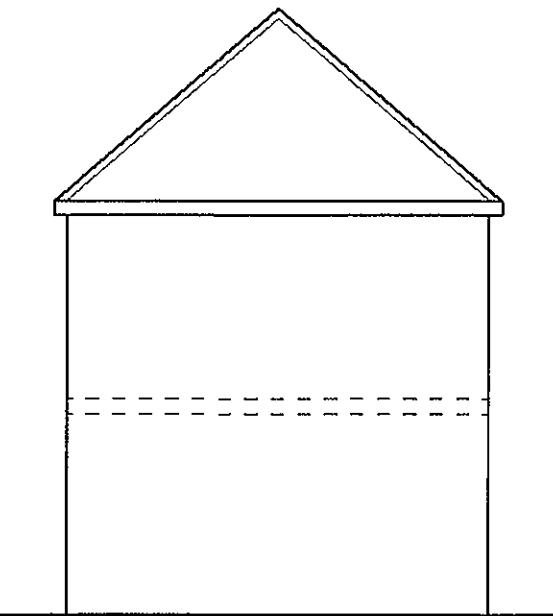

EXISTING FLANK WALL

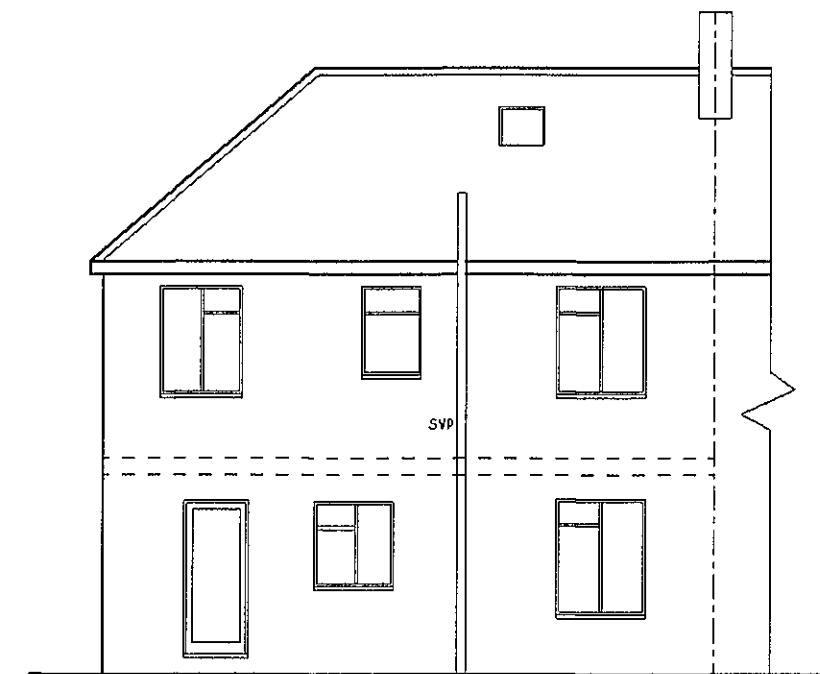

EXISTING REAR

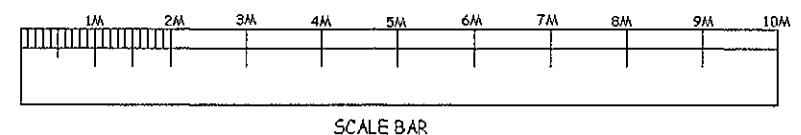

NOTES:
ALL DIMENSIONS MUST BE CHECKED ON SITE AND
NOT SCALED FROM THIS DRAWING

A		
DATE		REVISION

COPYRIGHT:
R.P.ARCHITECTURAL SERVICES
39A NORWICH ROAD
NORTHWOOD
MIDDLESEX
HA6 1ND
Tel: 07753 659794

CLIENT:


JOB TITLE:
7 POPLAR PLACE
HAYES
UB3 2DS

DRAWING TITLE:
EXISTING ELEVATIONS


SCALE: 1:100

DATE: AUG/2017 DRAWN: RPA


DRG. NO.	REV.
RPA/7/PP/104	

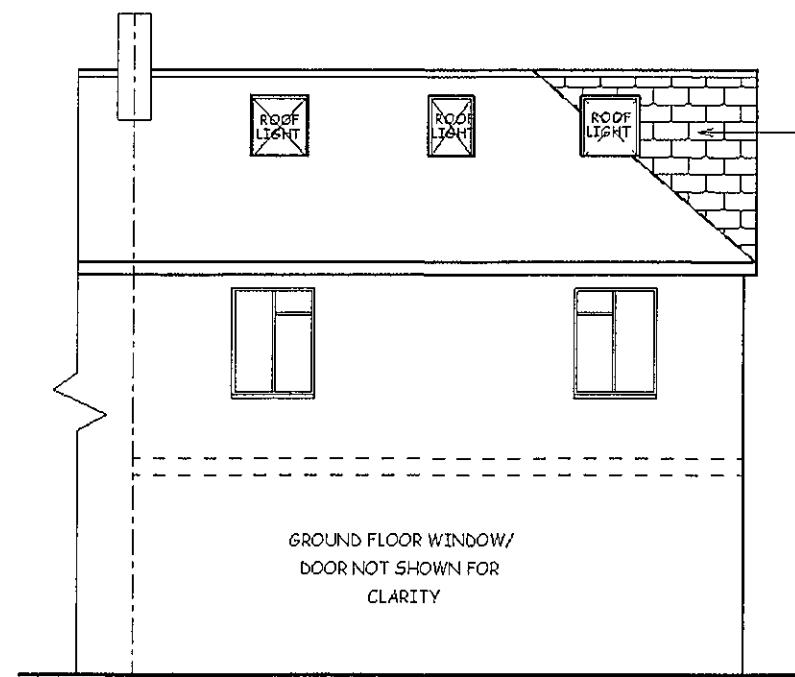


PROPOSED REAR

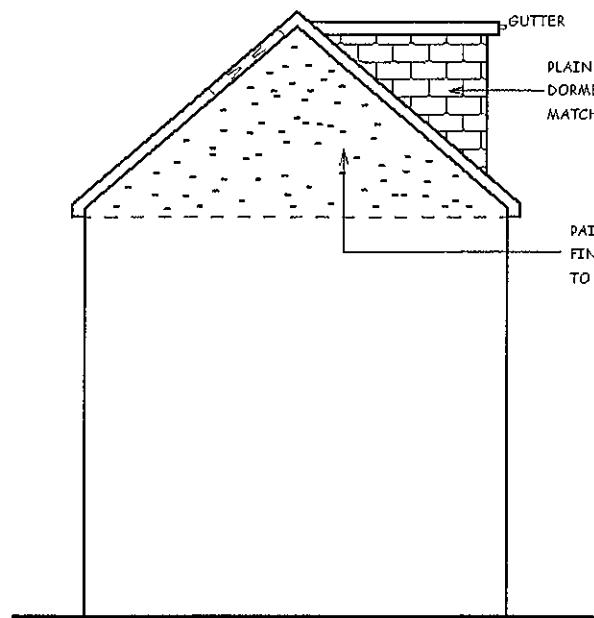


PROPOSED FLANK WALL

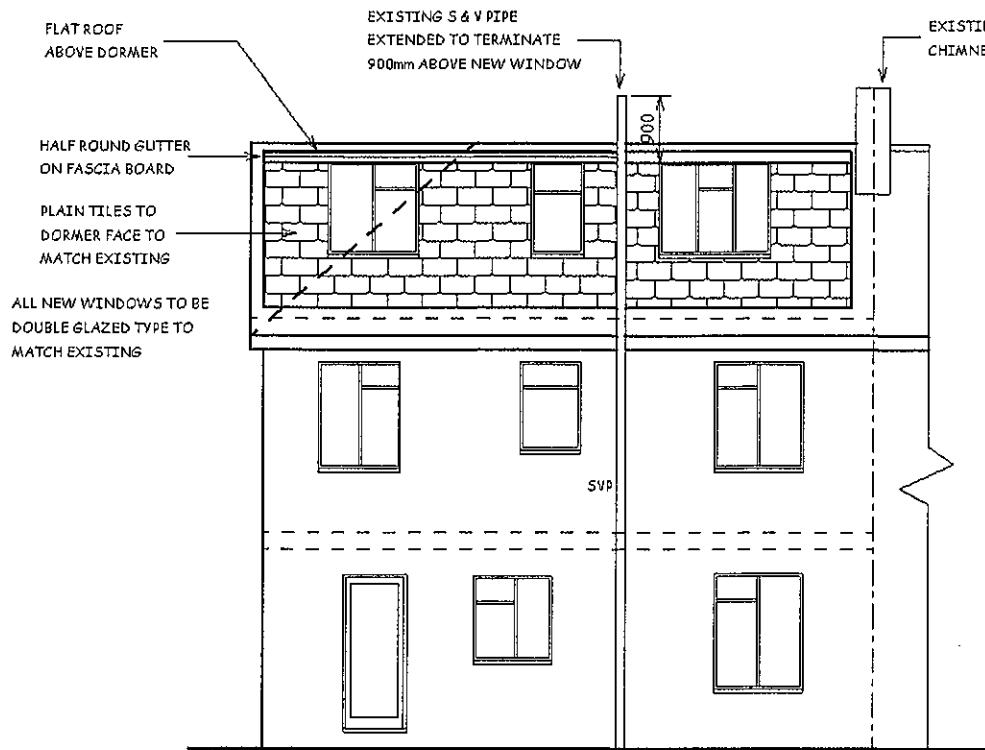

PROPOSED REAR

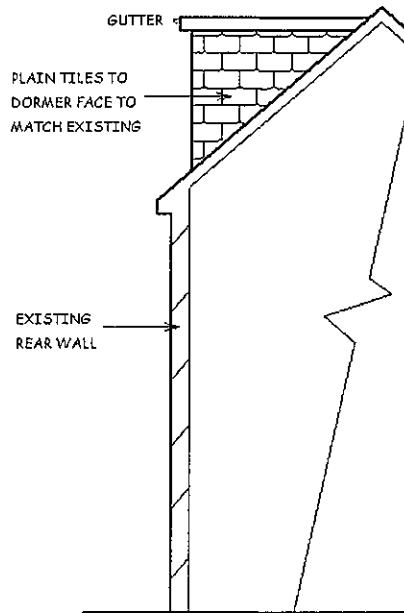

OPPOSITE FLANK WALL

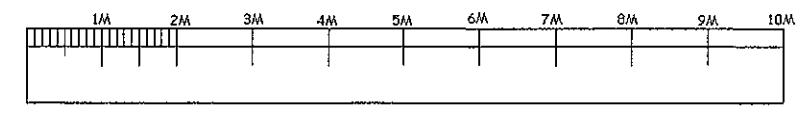

SCALE BAR

NOTES:
ALL DIMENSIONS MUST BE CHECKED ON SITE AND
NOT SCALED FROM THIS DRAWING

A	
DATE	REVISION

COPYRIGHT:

R.P.ARCHITECTURAL SERVICES
39A NORWICH ROAD
NORTHWOOD
MIDDLESEX
HA6 1ND

Tel: 07753 659794

CLIENT:

JOB TITLE:

7 POPLAR PLACE
HAYES
UB3 2DS

DRAWING TITLE:

PROPOSED ELEVATIONS

SCALE: 1:100

DATE: AUG/2017 DRAWN: RPA

DRG. NO.	REV.
RPA/7/PP/105	

NOTES:
ALL DIMENSIONS MUST BE CHECKED ON SITE AND
NOT SCALED FROM THIS DRAWING

ALL DIMENSIONS INDICATED ARE APPROXIMATE
ALL HEADROOMS INDICATED ARE APPROXIMATE

A AUG/17 ROOFLIGHT ADDED ABOVE NEW STAIRCASE

REV. DATE DESCRIPTION

COPYRIGHT

R.P.ARCHITECTURAL SERVICES
39A,NORWICH ROAD
NORTHWOOD
MIDDLESEX
HA6 1ND

Tel:07753 659794

CLIENT:


JOB TITLE:
7 POPLAR PLACE
HAYES
UB3 2DS

DRAWING TITLE

PROPOSED LOFT LEVEL FLOOR

SCALE: 1:50

DATE: JULY/2017 DRAWN: RPA

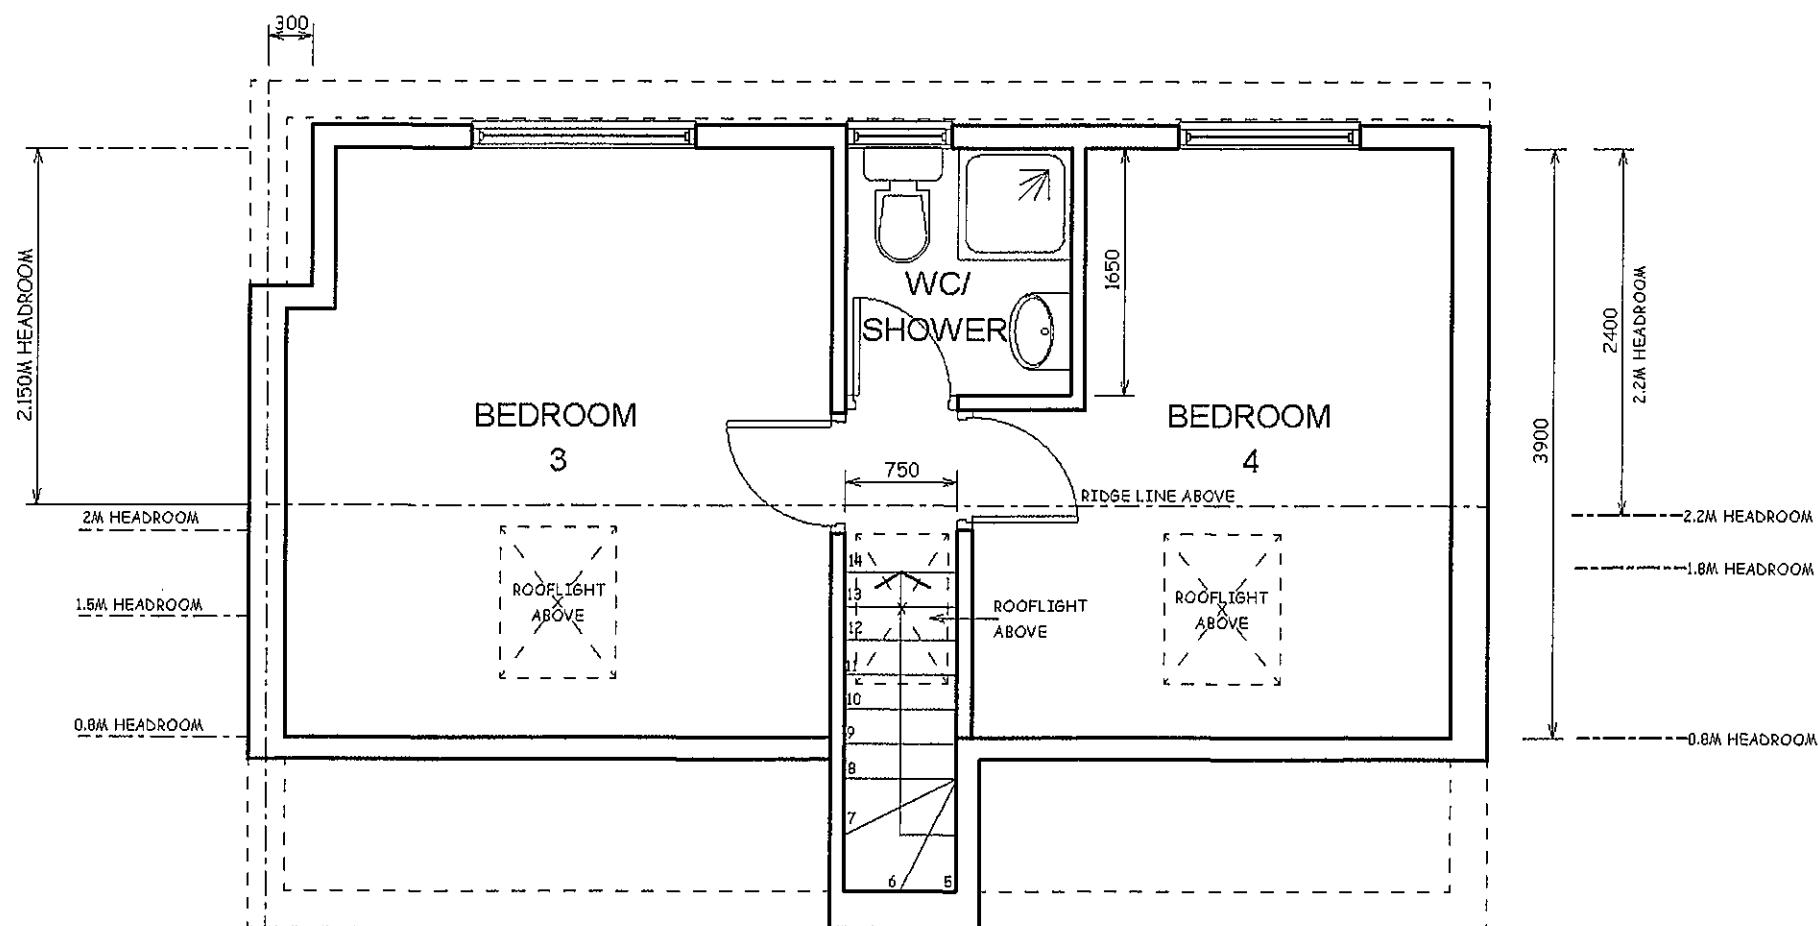

SCALE BAR

DRG. NO. RPA/7/PP/103	REV. A
--------------------------	-----------