
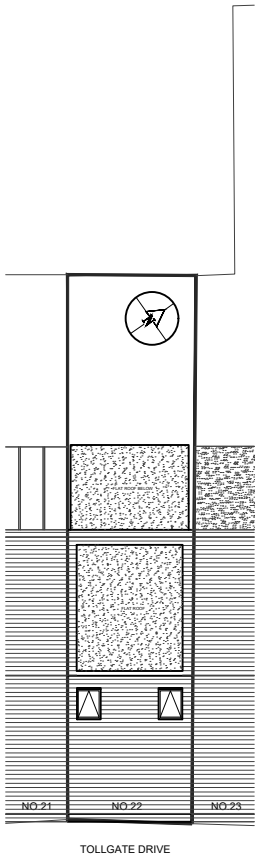


- NOTES
- Dimensions are not to be scaled from this drawing by contractors. The contractor is requested to check all dimensions before the work started.
 - Report any discrepancies to the client or architect before undertaking the work described in the drawings.
 - Dimensions are approximate site dimensions and are to be verified by the contractor on site before any fabrication/site works i.e foundations etc occur
 - Contractor is responsible for all temporary propping to existing structure

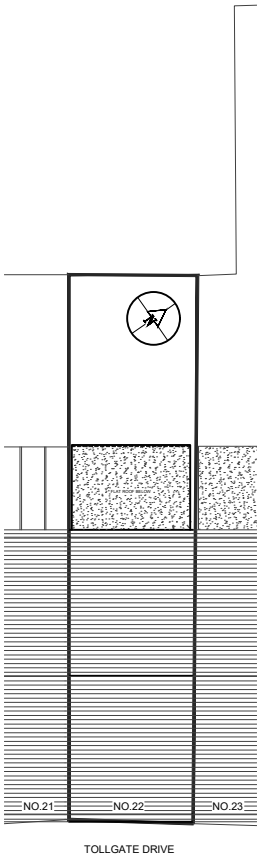

REVISIONS			
NO.	DESCRIPTION	DATE	BY
LAWFULNESS CERTIFICATE			
DE ARCHITECTURAL CONSULT.LTD M: 07866680774, 07883602259 E: design.endeavour@gmail.com			
Project	22 TOLLGATE DRIVE HAYES UB4 0NP LONDON, UB4 0NP		
Title	OS MAP & BLOCK PLANS		
Scale as shown@A3	Drawn NK	Approved	Date JAN-23
Job No. DAC-139/23	Drawing No. PD-22TD-01	Rev. -	