


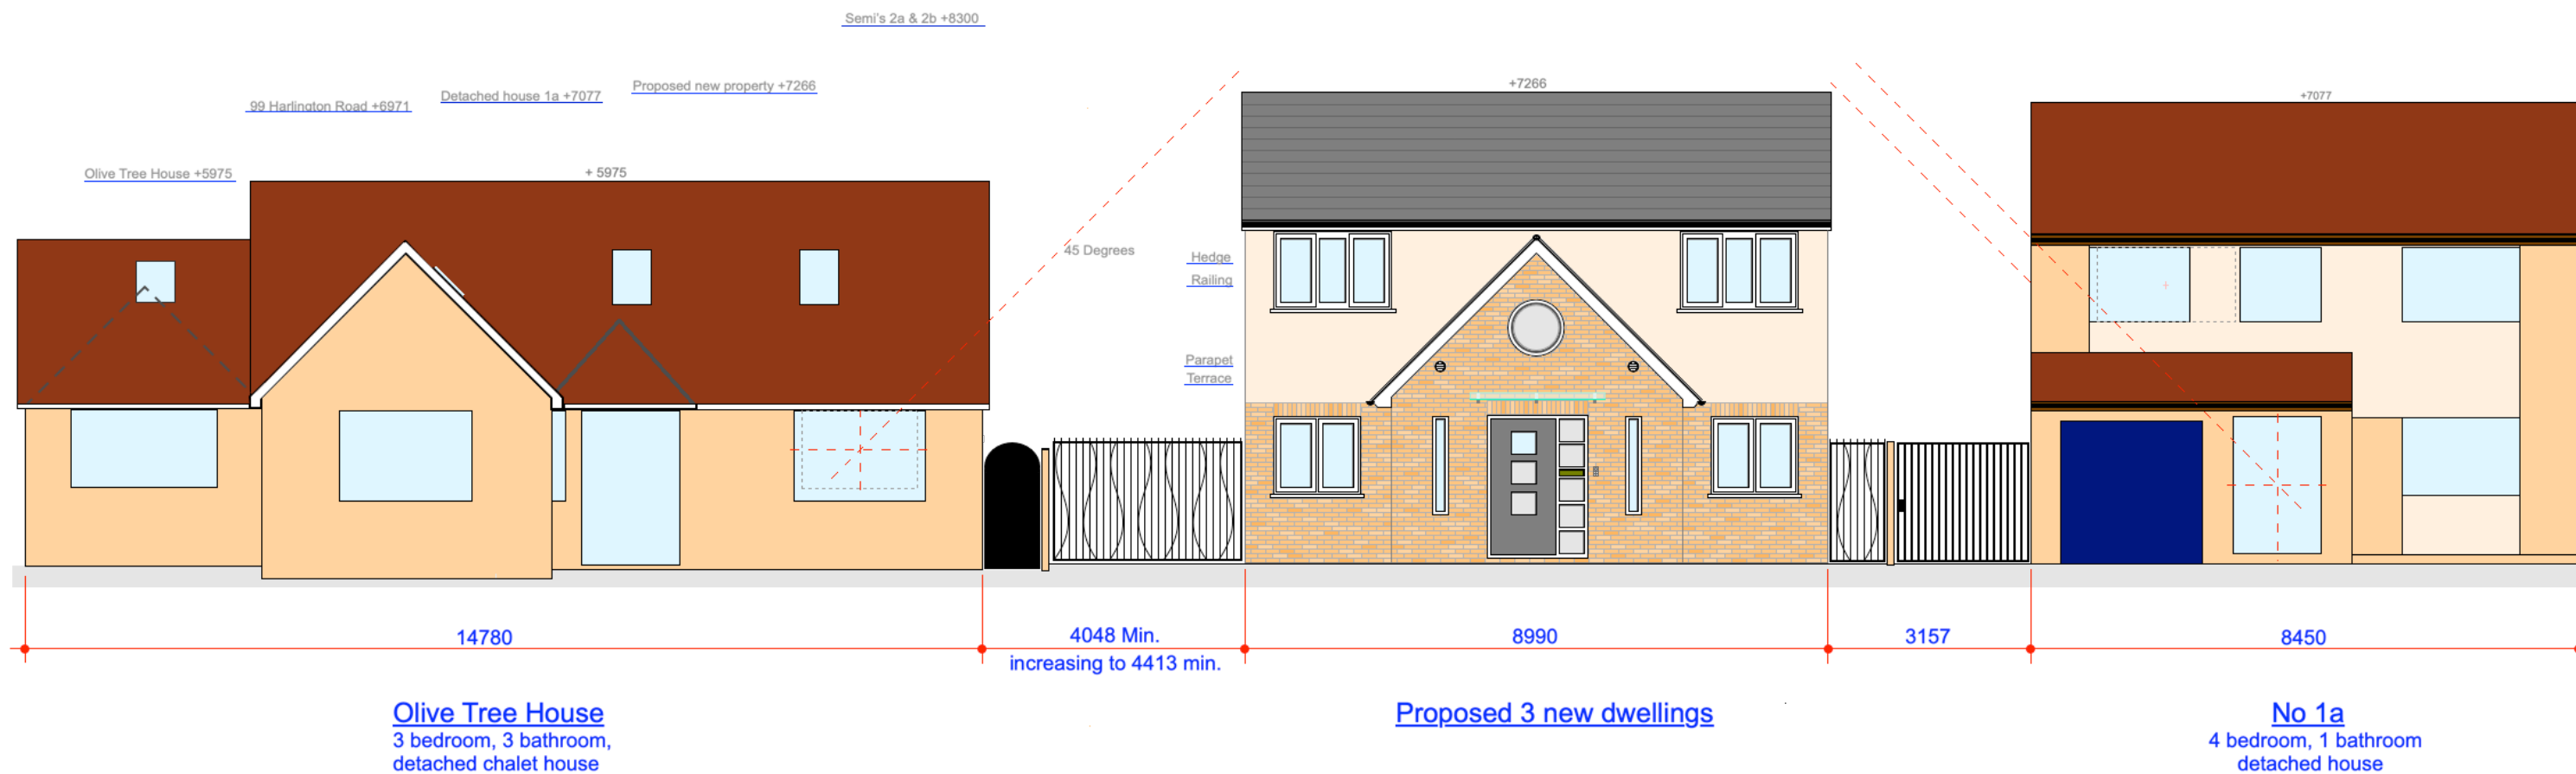

Nicholls Avenue
South side (opposite)

Nicholls Court 1- 6

12.375m width

New G.F. Extn.

Semi-2A 5.625m W x 8.3m H

Semi-2B 5.625m W x 8.3m H

Nicholls Avenue
South side (opposite)



Project: 3 new dwellings and proposed outbuilding
 Location: Land adjoining 1a Nicholls Avenue UB8 3JL
 Drawing: NA05-02a Street View
 Scale: 1:100 @ A3 August 2024
 Applicant: Ian Cook 07860 203 272