
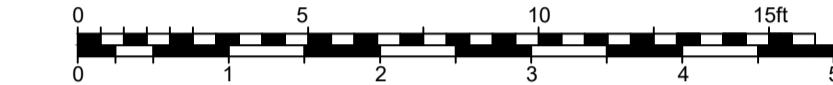
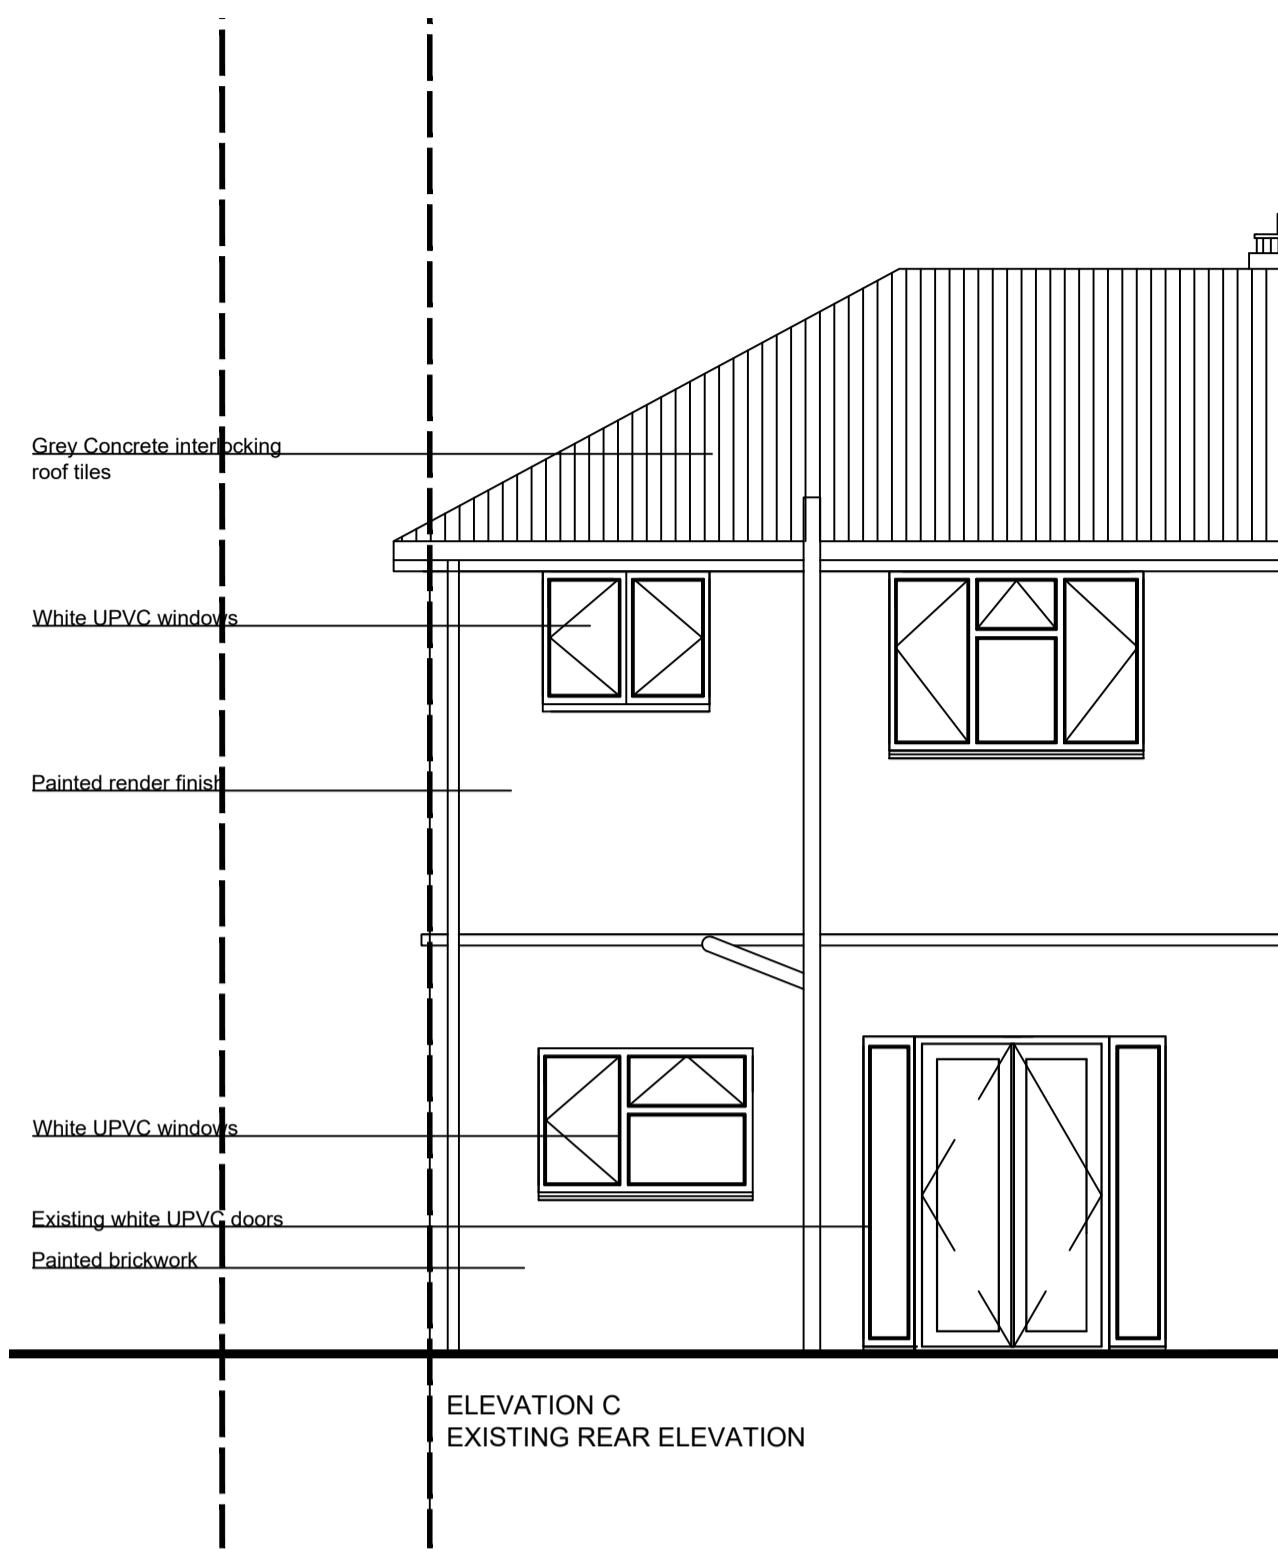


General Notes

© ABAY ARCHITECTURE RIBA

All dimensions and levels to be checked on site and any discrepancies to be reported to the architect before construction.

Written dimensions to be taken in preference to scaled dimensions.

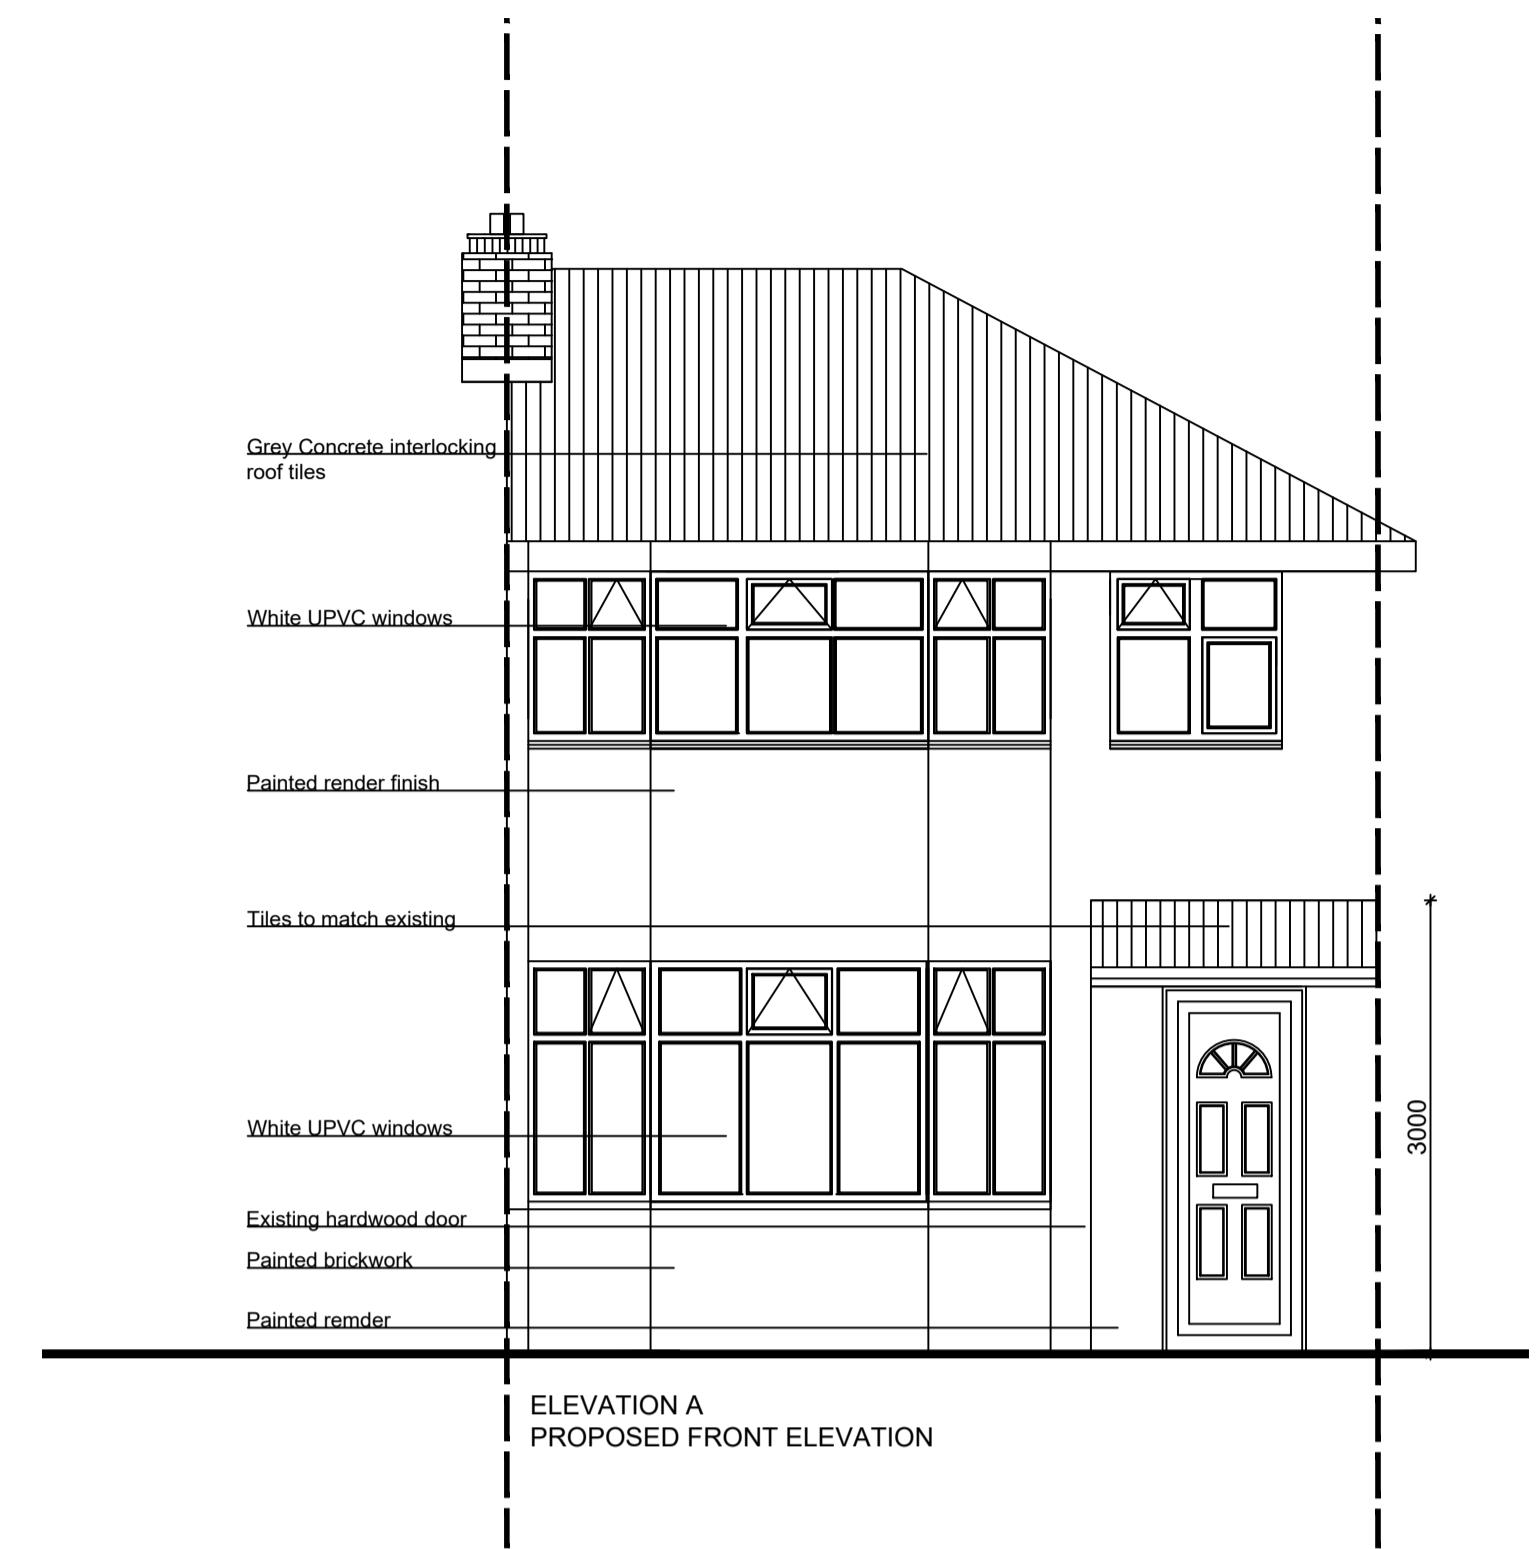

Rev	Date	Amendment
-----	------	-----------

CLIENT

Mr. Abubakar
62 Drayton Gardens
West Drayton
UB7 7LQ

PROJECT

PROPOSED
ELEVATIONS

DATE
05.07.25



SCALE
1:50 @ A1

DRAWN
NA

REV

DRAWING NUMBER
1639-P-053

Neha Abayawardana RIBA
abay.architecture@yahoo.com

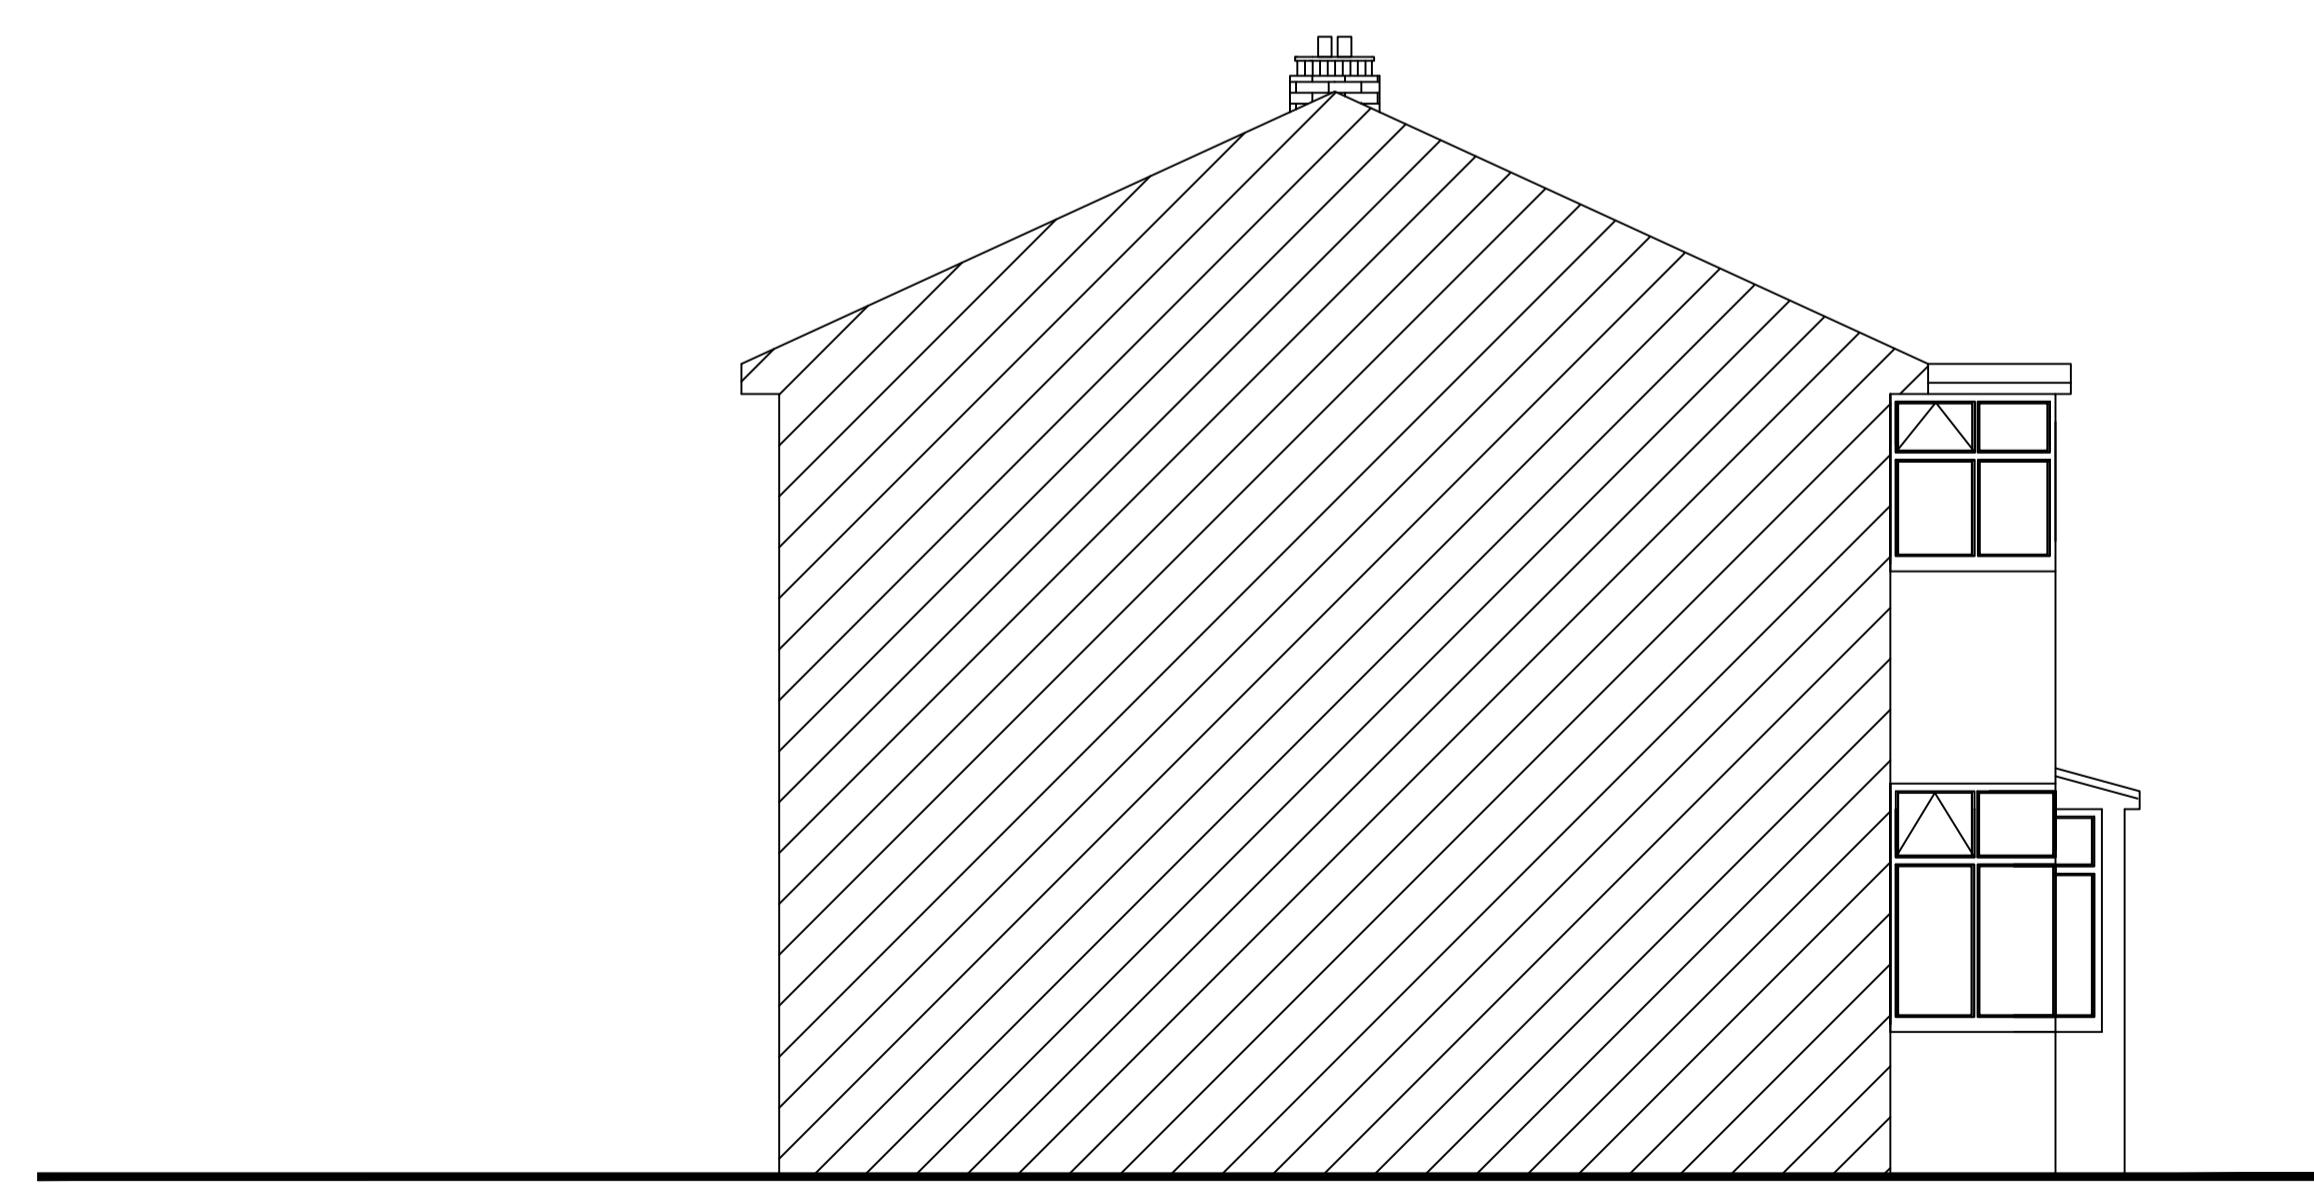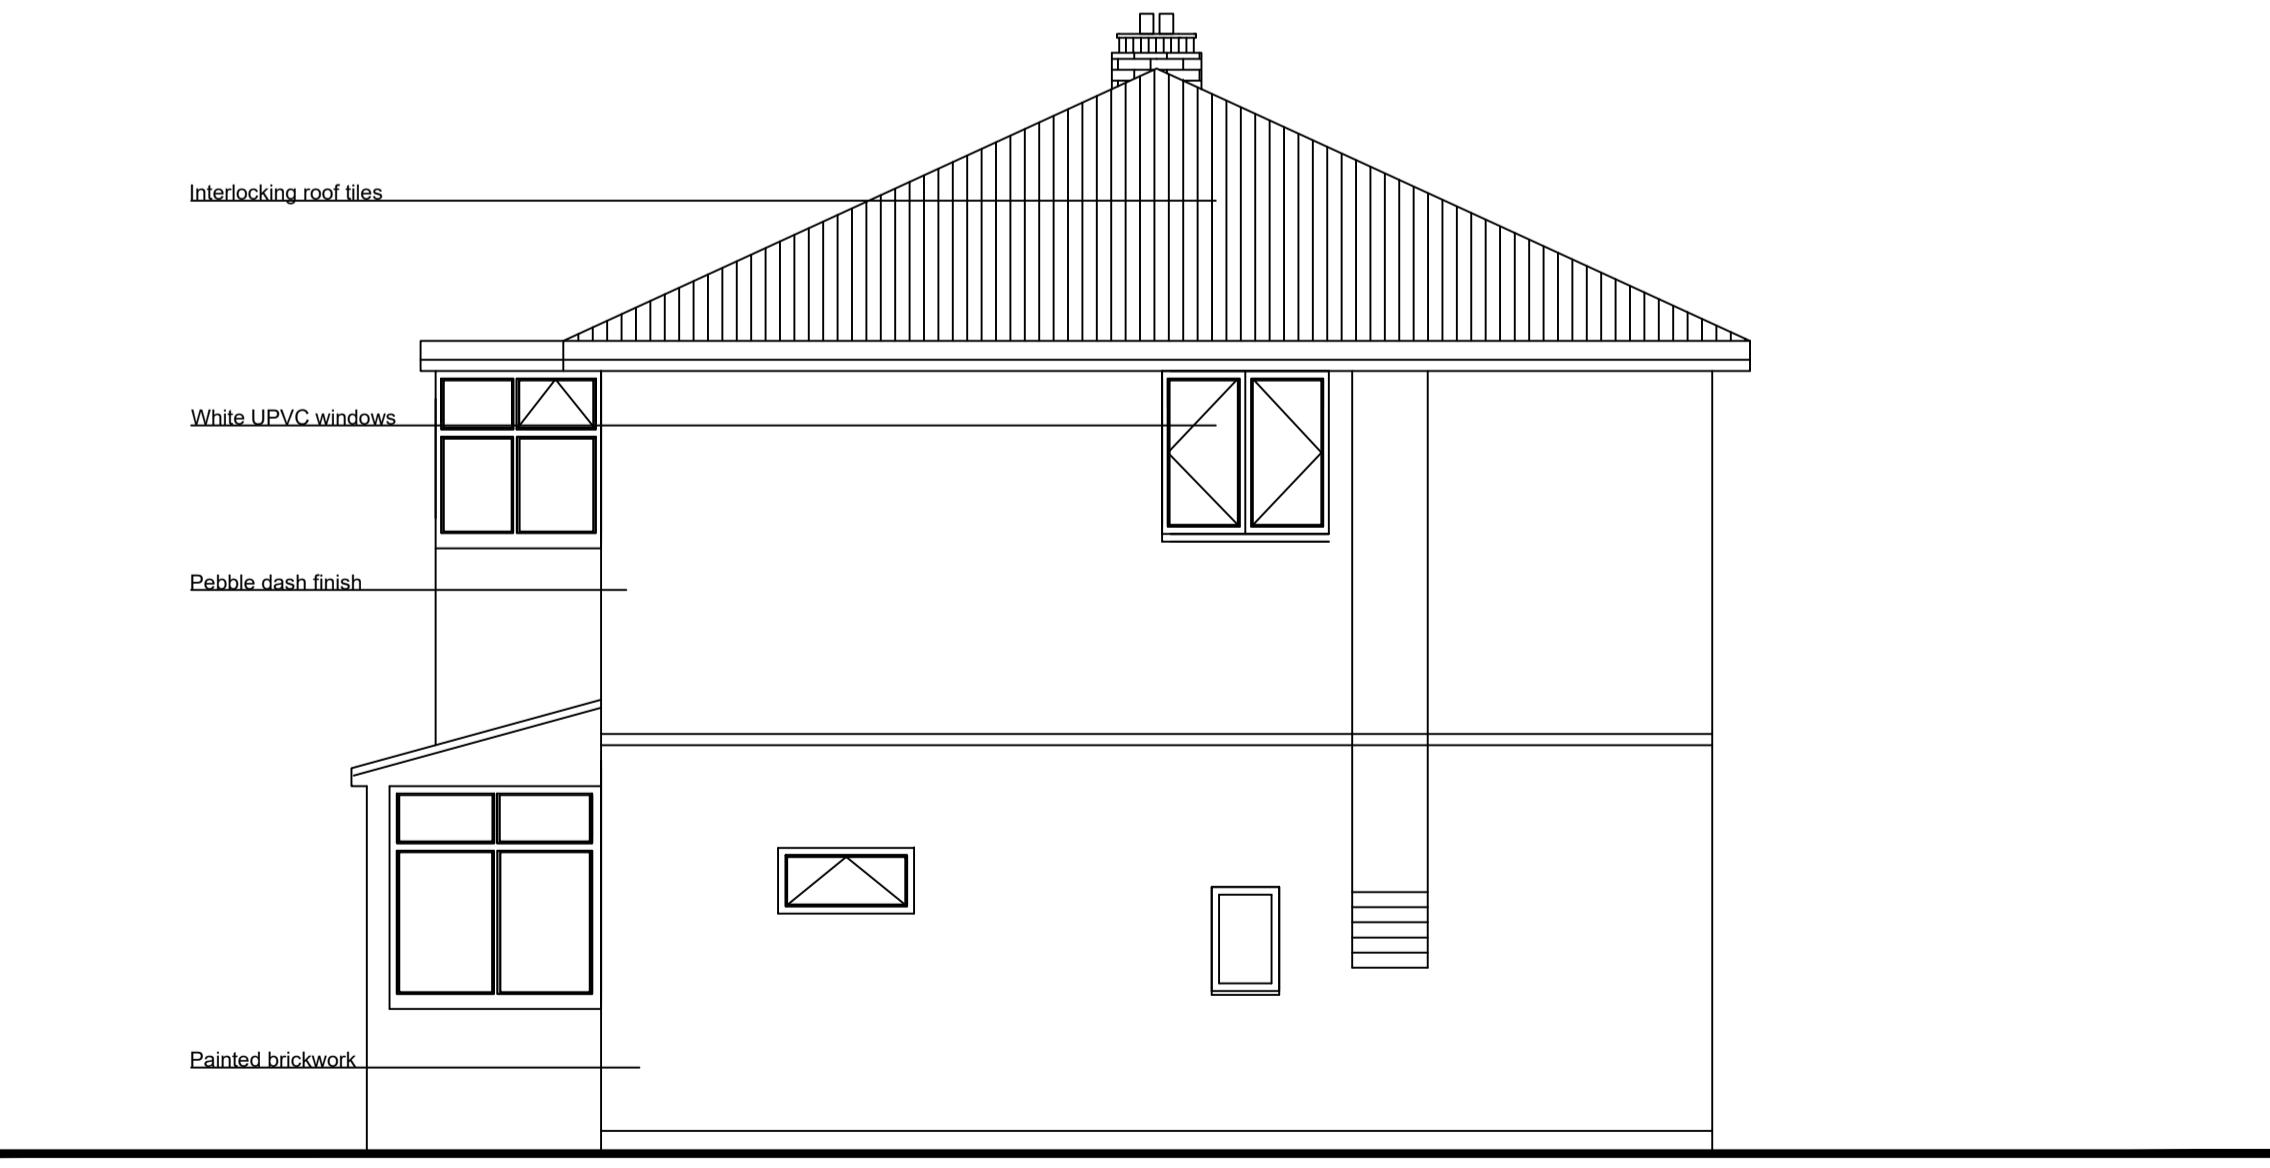

ABAY ARCHITECTURE