
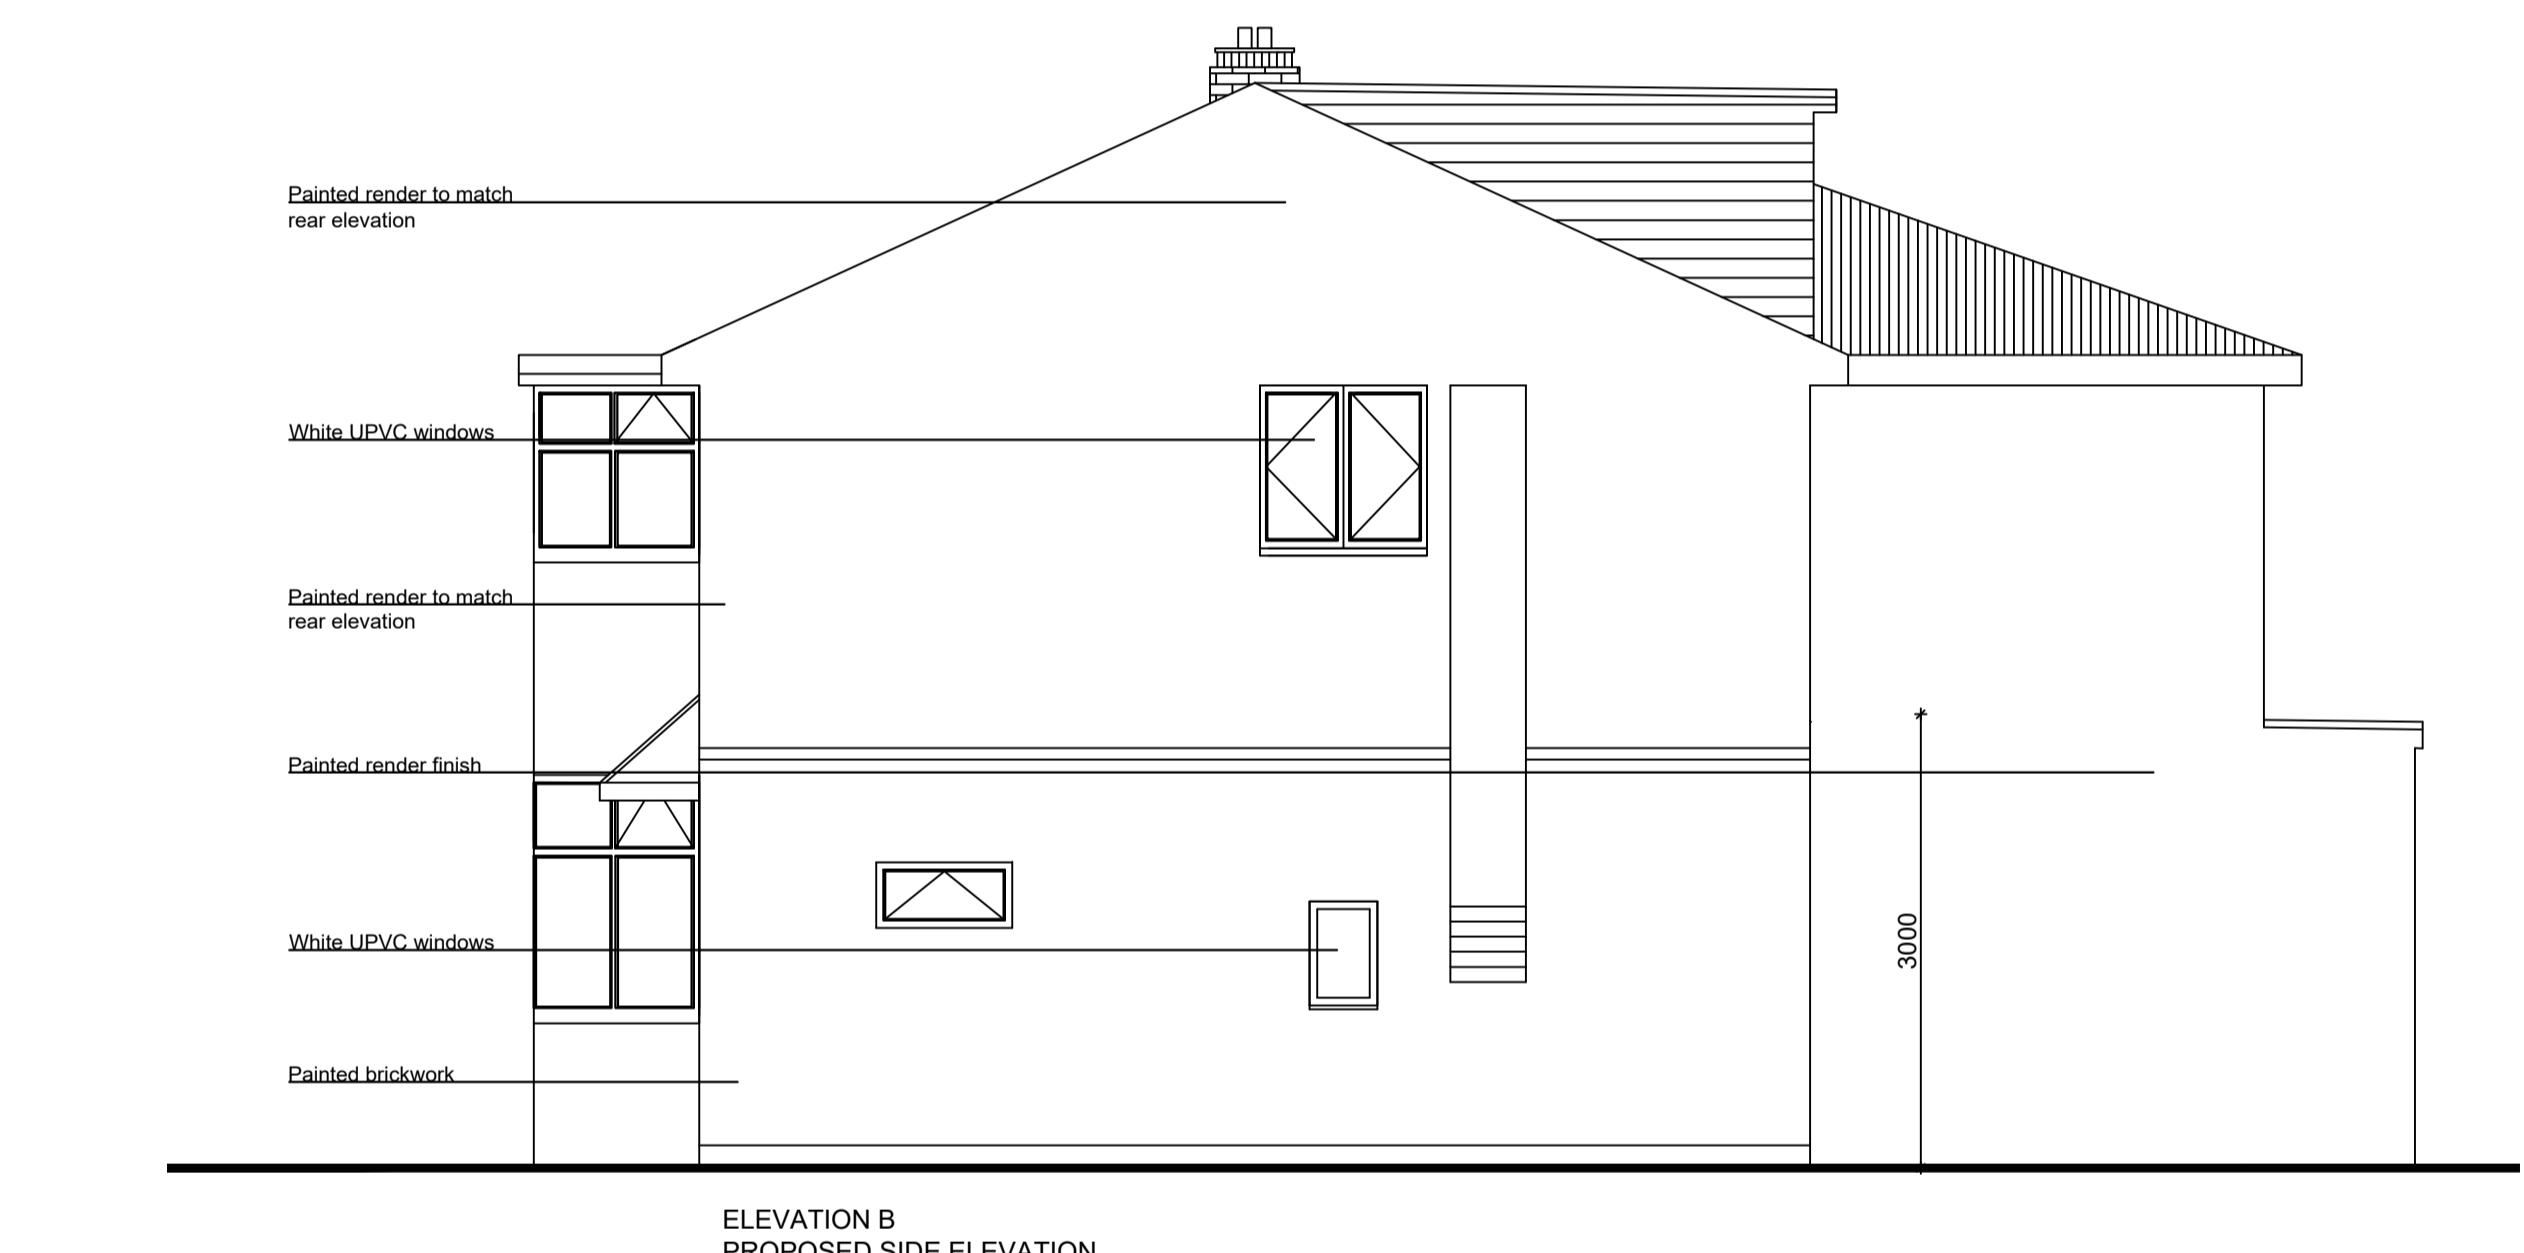
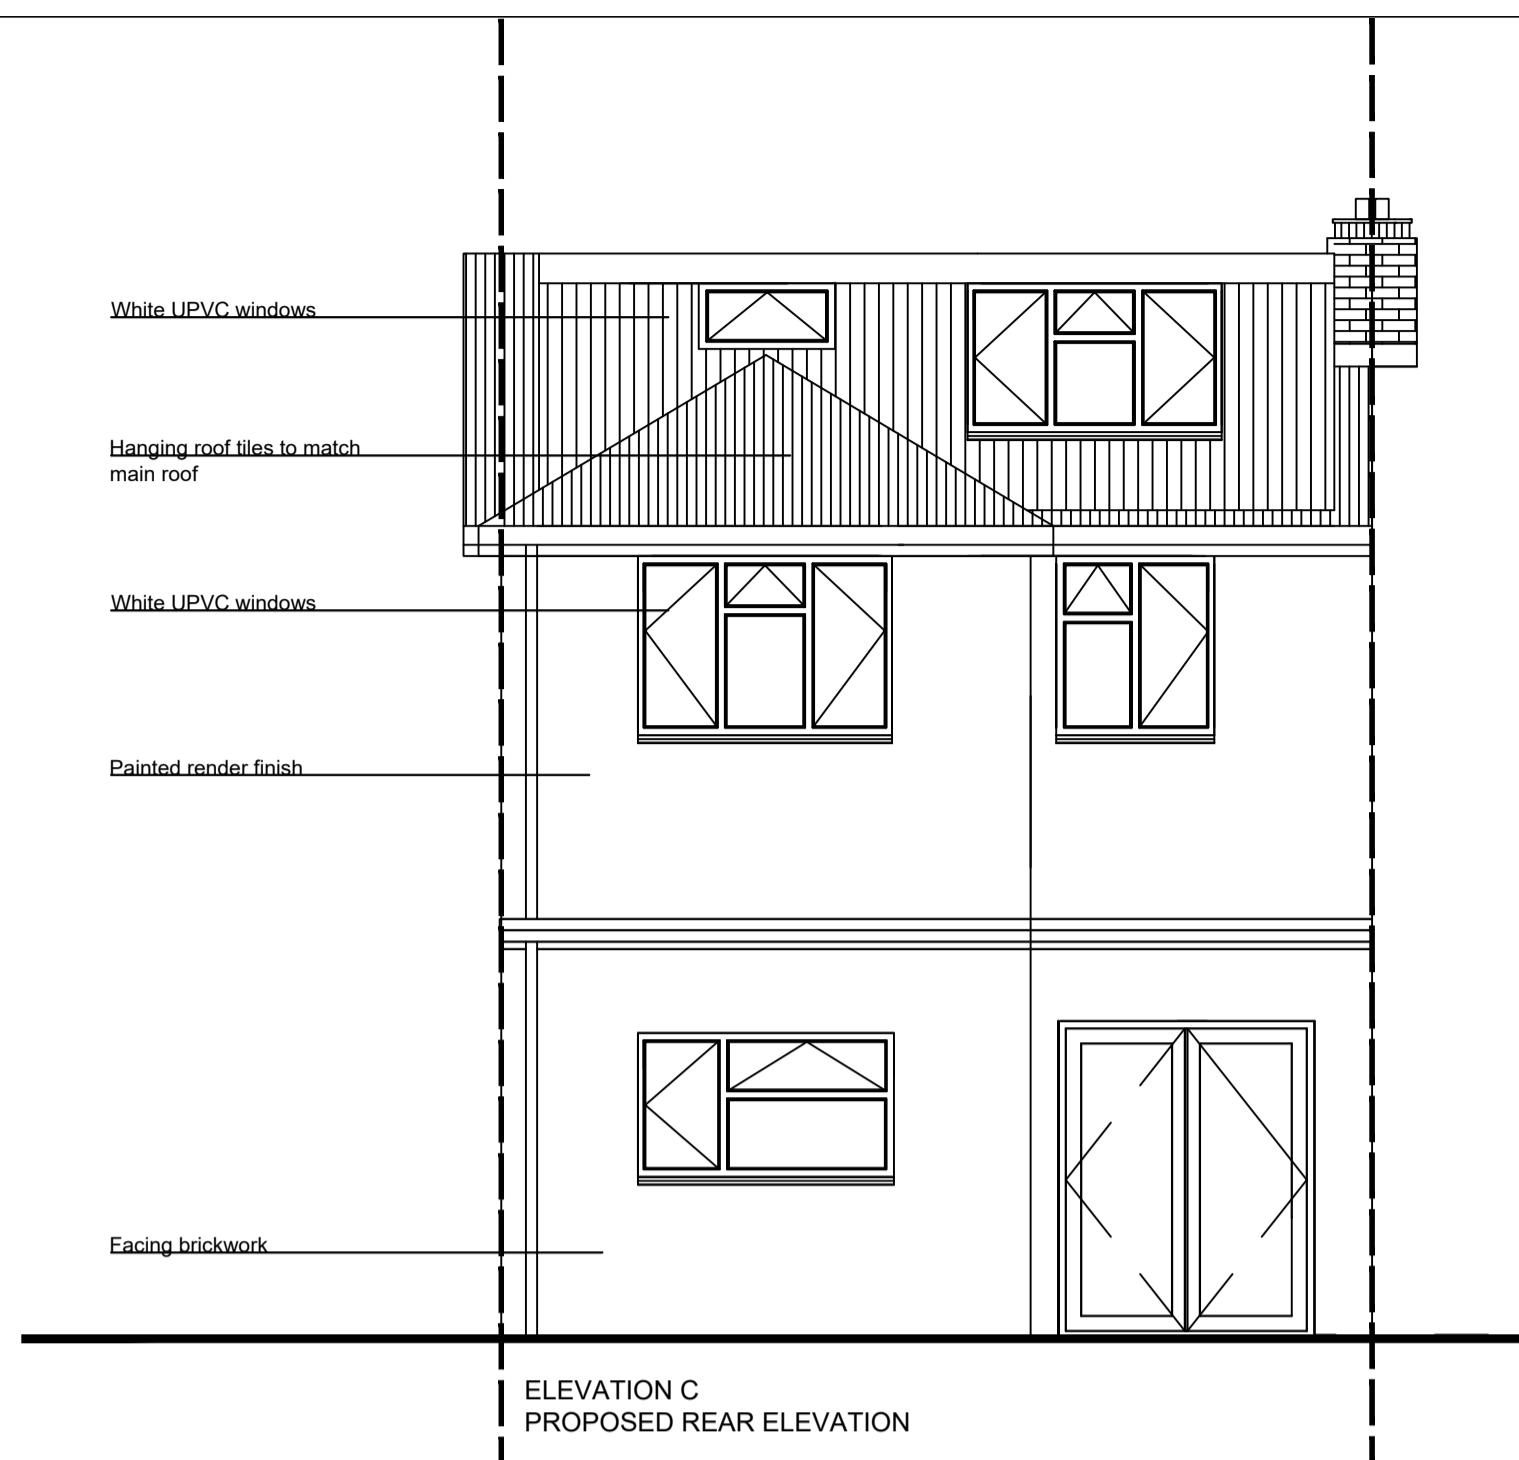


General Notes


© ABAY ARCHITECTURE RIBA

All dimensions and levels to be checked on site and any discrepancies to be reported to the architect before construction.

Written dimensions to be taken in preference to scaled dimensions.

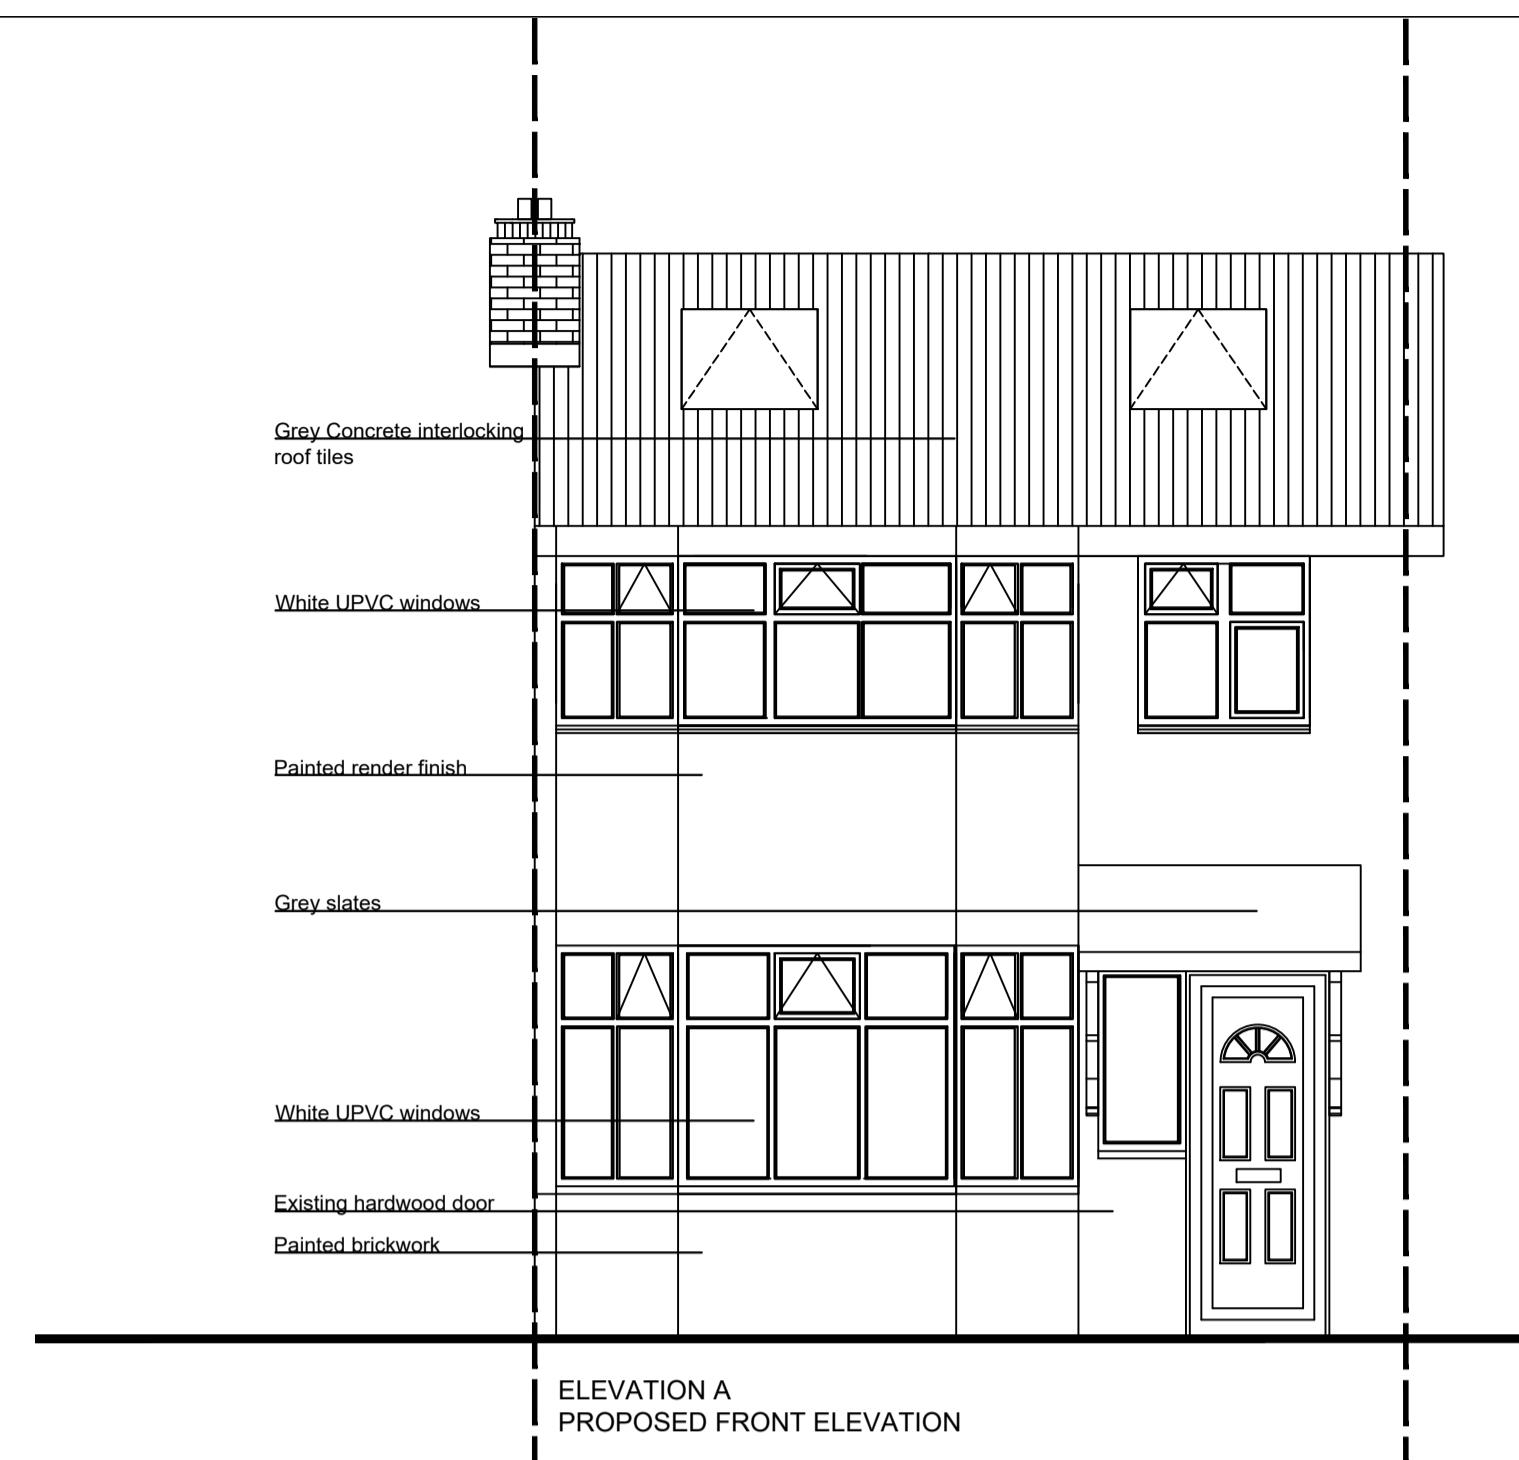

ELEVATION B
PROPOSED SIDE ELEVATION

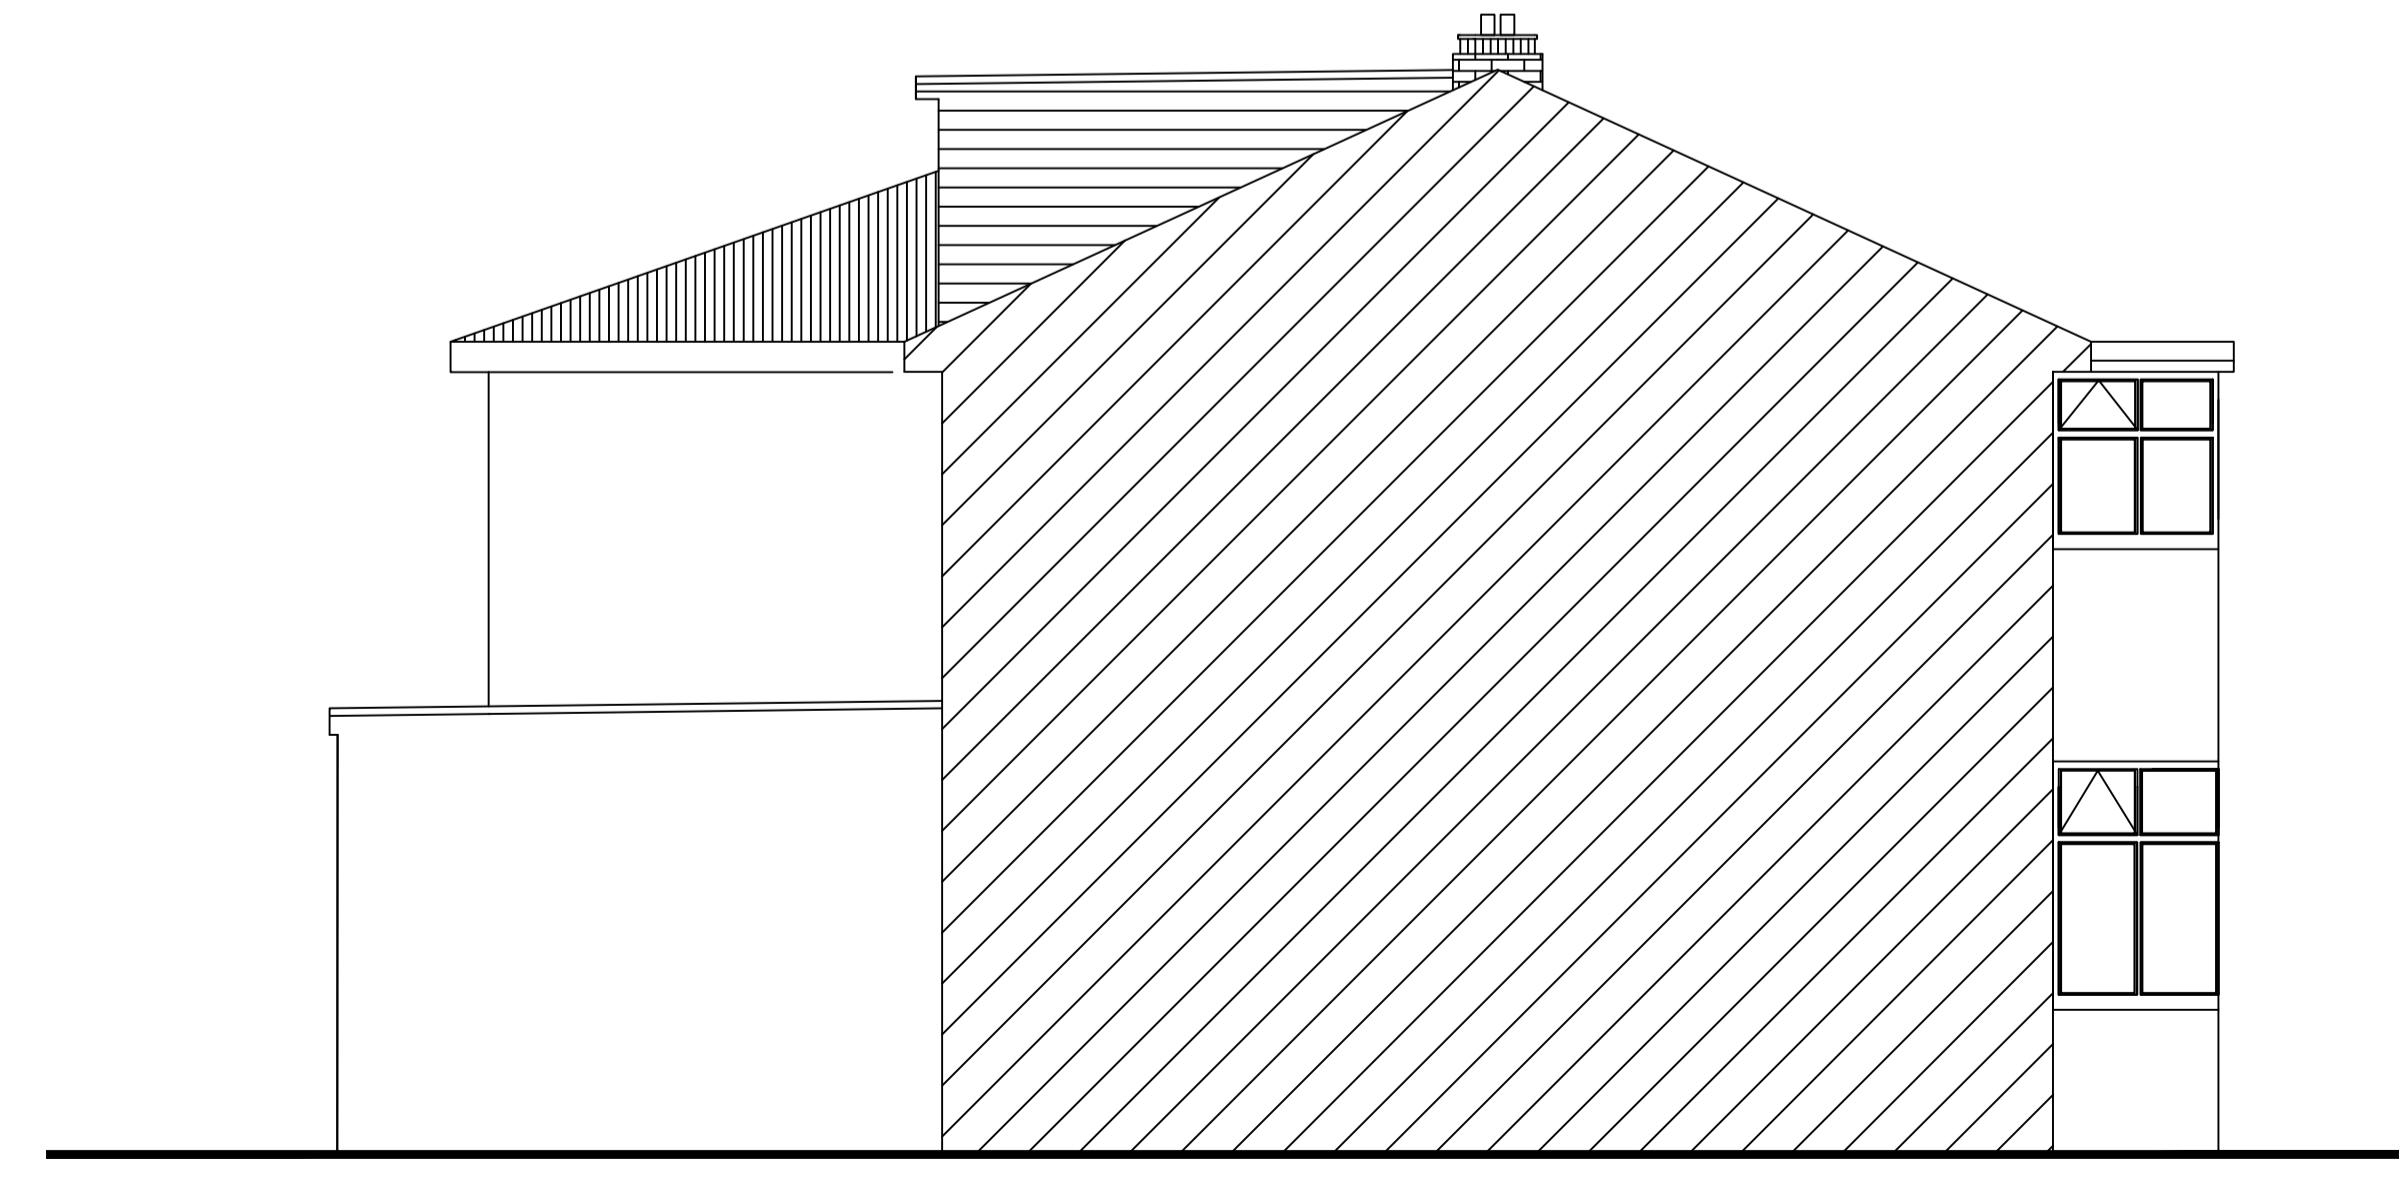

ELEVATION D
PROPOSED SIDE ELEVATION

Rev	Date	Amendment

CLIENT

Mr. Abubaker
62 Drayton Gardens
West Drayton
UB7 7LQ

PROJECT

PROPOSED
ELEVATIONS

DATE

27/08/2025

SCALE

1:50 @ A1

DRAWN

NA

REV

DRAWING NUMBER
1639-P-024

Neha Abayawardana RIBA
abay.architecture@yahoo.com