



New Front Elevation



RHS Elevation




LHS Elevation




Rear Elevation




Ground Floor

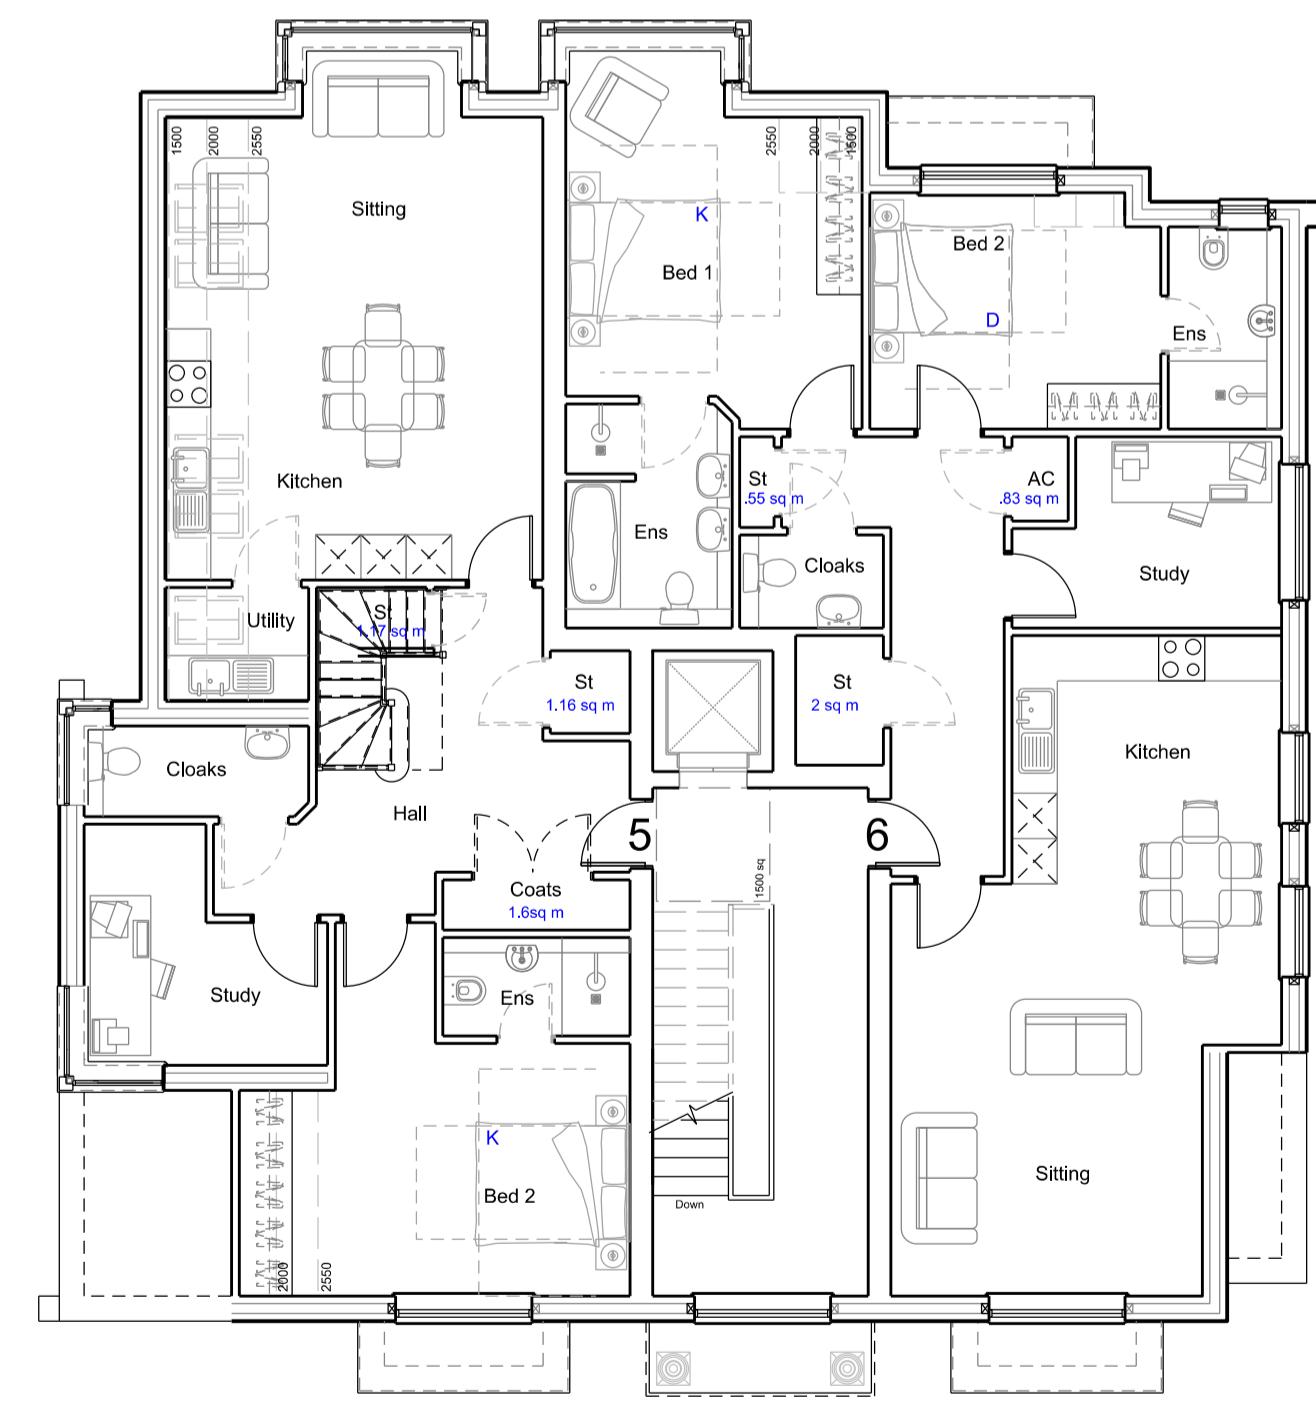

First Floor

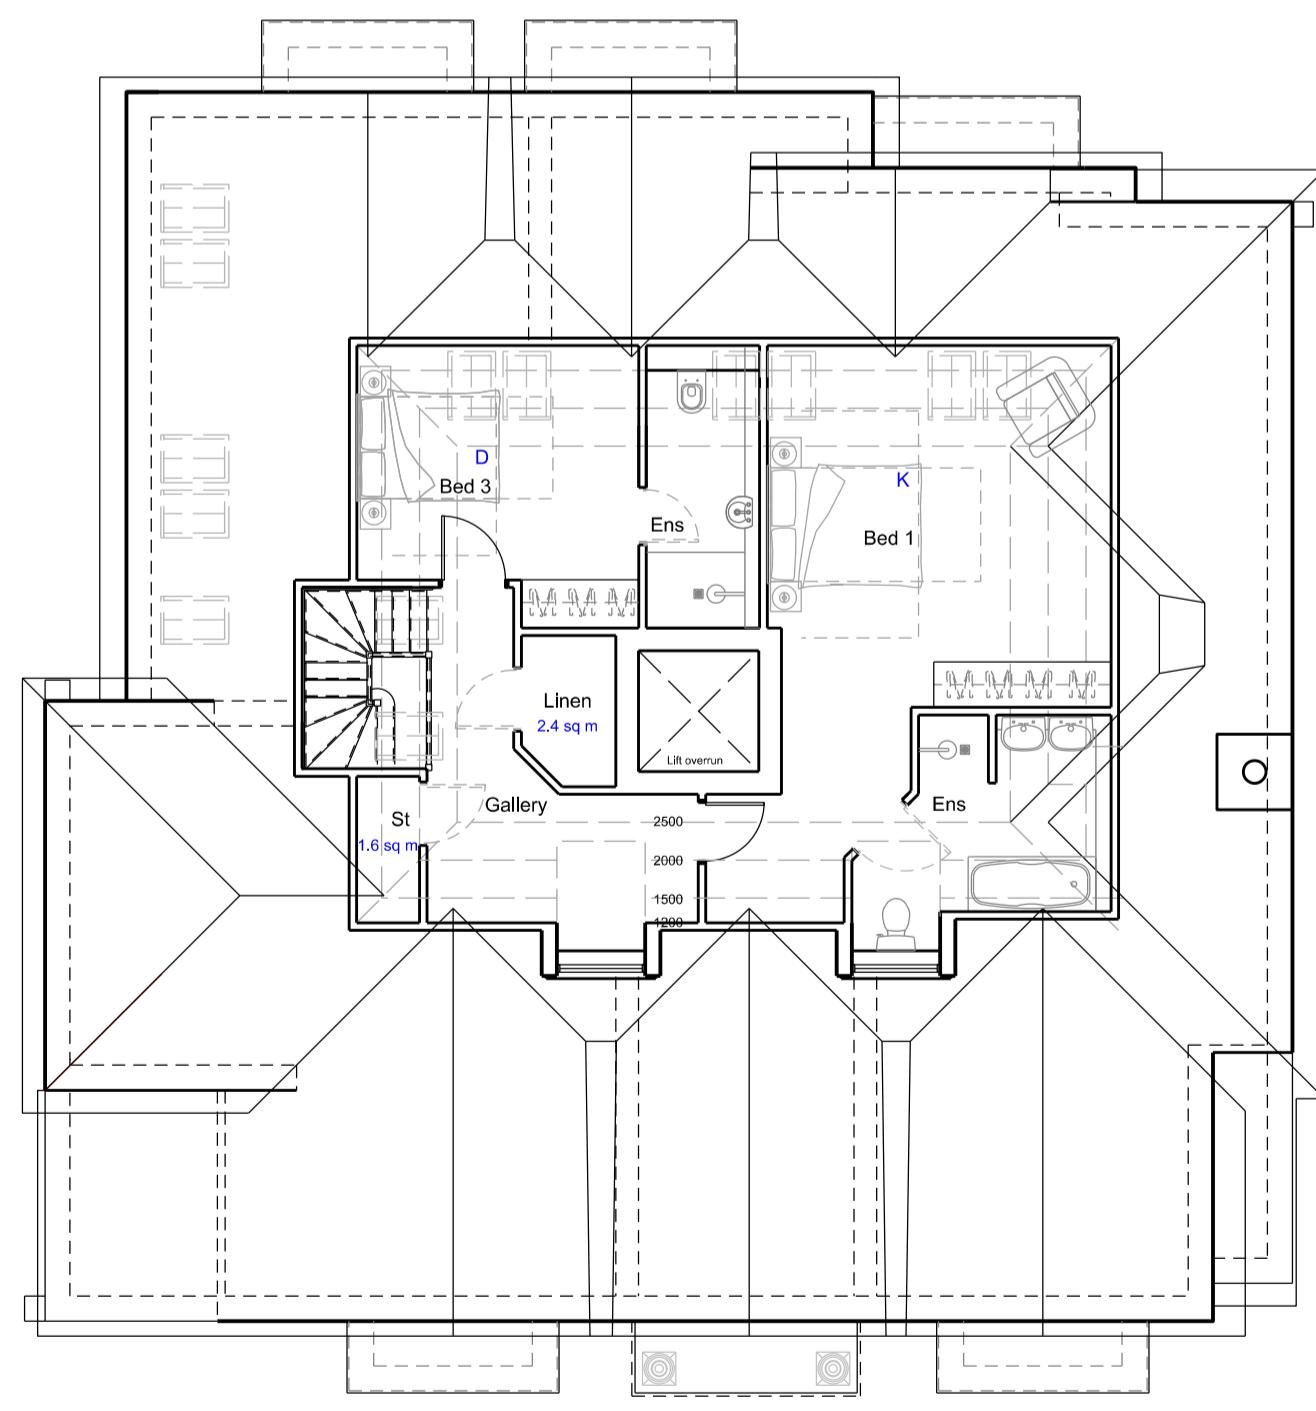

Second Floor

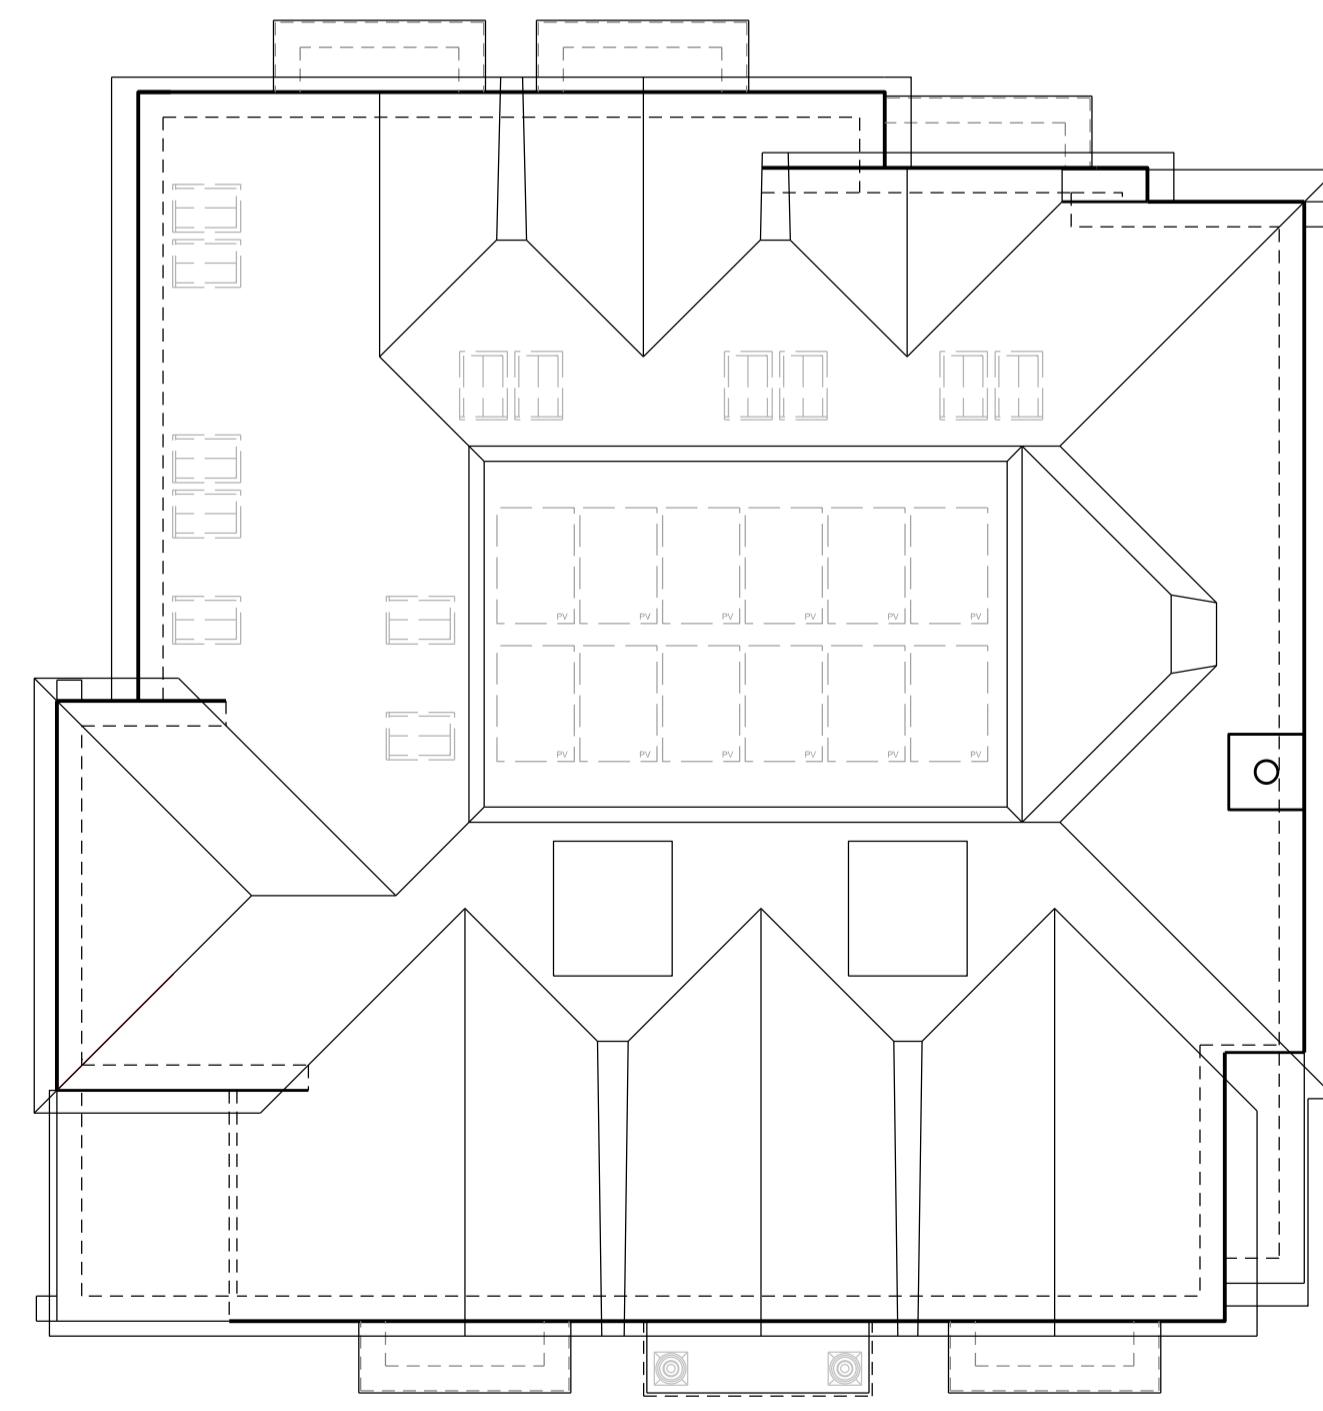

Roof Plan

Notes/Revisions:
E ML 01/07/2025 Attic skylight removed.