


Rear



South East Flank

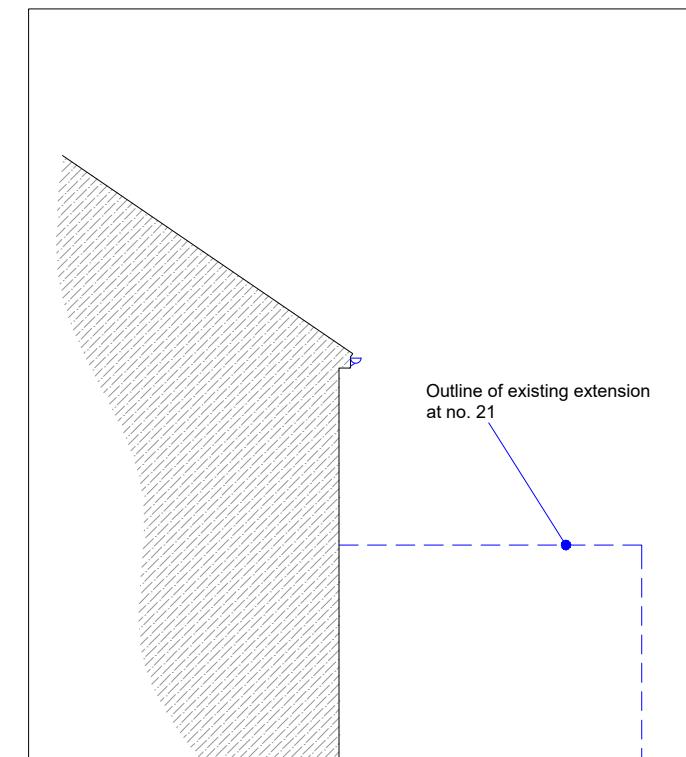

North West Flank

Project:	Dwg No:	110-03	Client:	Title:			
					Rev:	Date:	Amendments to:
19 Dartmouth Road Ruislip HA4 0DD			Jennifer Davidson	Existing Elevations			Scale: 1:100
							Format: A3
					Date:	July 2020	Drawn by: HB