

- NOTES:
- Dimensions are not to be scaled from this drawing by contractors. The contractor is requested to check all dimensions before the work started.
 - Report any discrepancies to the client or architect before undertaking the work described in the drawings.
 - Dimensions are approximate site dimensions and are to be verified by the contractor on site before any fabrication/site works i.e foundations etc occur
 - Contractor is responsible for all temporary propping to existing structure



FRONT



FRONT




REAR




REAR



REAR

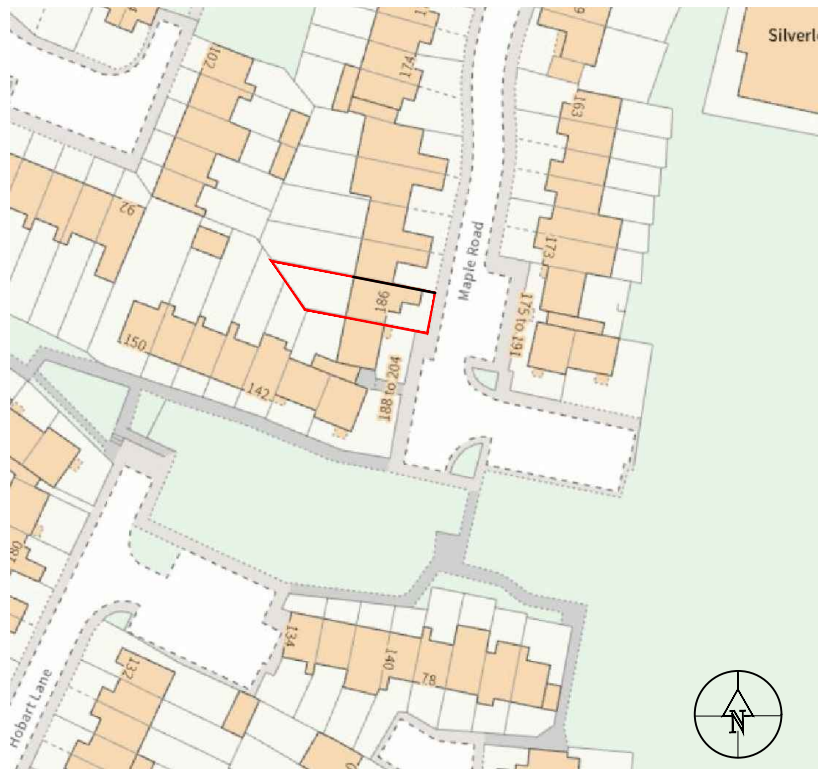


01 - OS MAP SCALE 1:1250

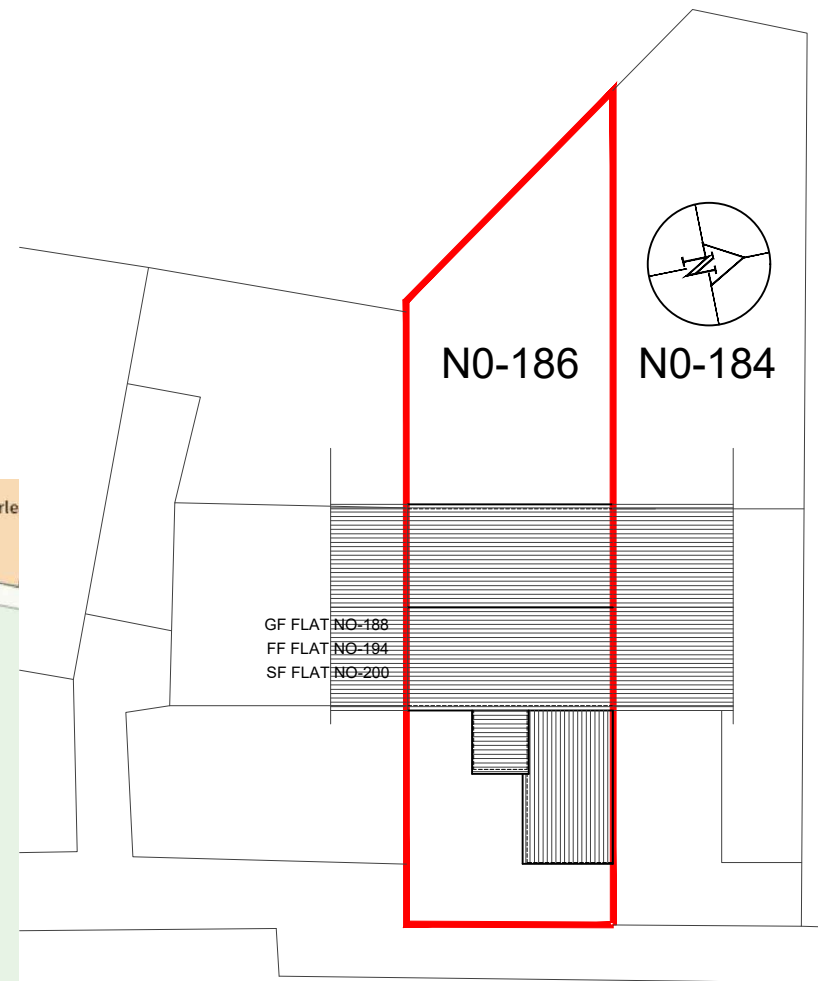

02 - EXISTING BLOCK PLAN

SCALE 1:250

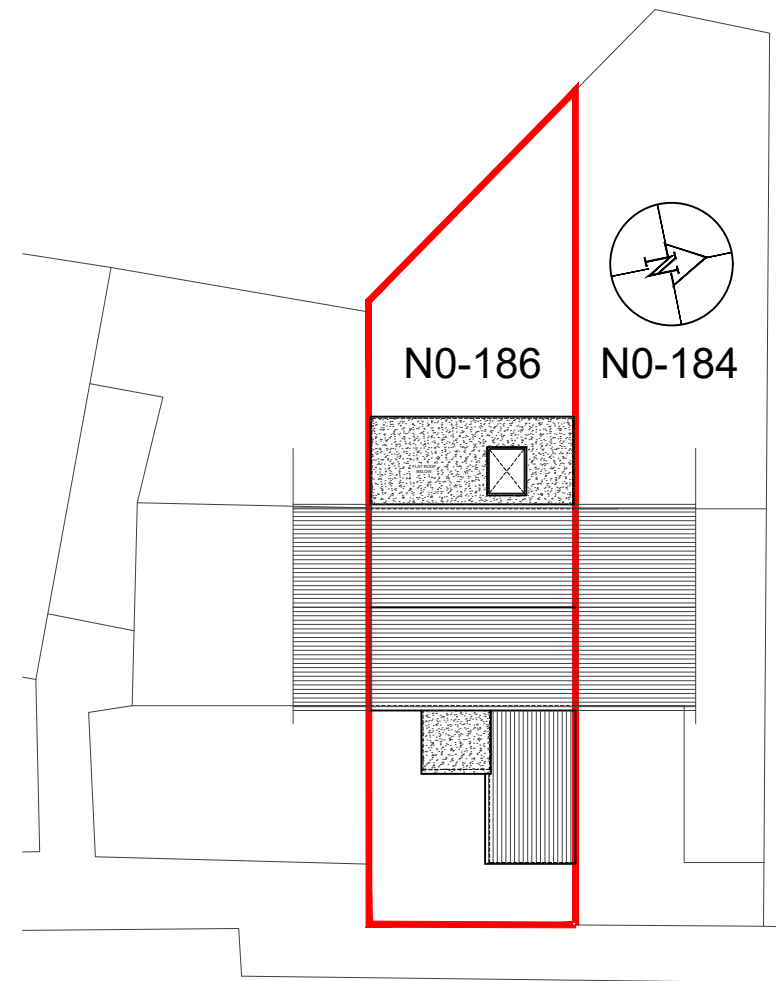

03 - PROPOSED BLOCK PLAN

SCALE 1:250

REVISIONS			
NO.	DESCRIPTION	DATE	BY
P01	Information	17/11/25	MZ

HOUSE HOLDER APPLICATION

DE ARCHITECTURAL CONSULT.LTD
M: 07869580774, 07824773079
E: design.endeavour@gmail.com

Project	186 MAPLE ROAD HAYES LONDON, UB4 9NF		
Title	OS MAP & BLOCK PLANS		
Scale	Drawn	Approved	Date
As shown@A3	MZ		NOV 25
Job No.	Drawing No.	Rev.	
DAC-427/25	PH-186MR-01	P01	