



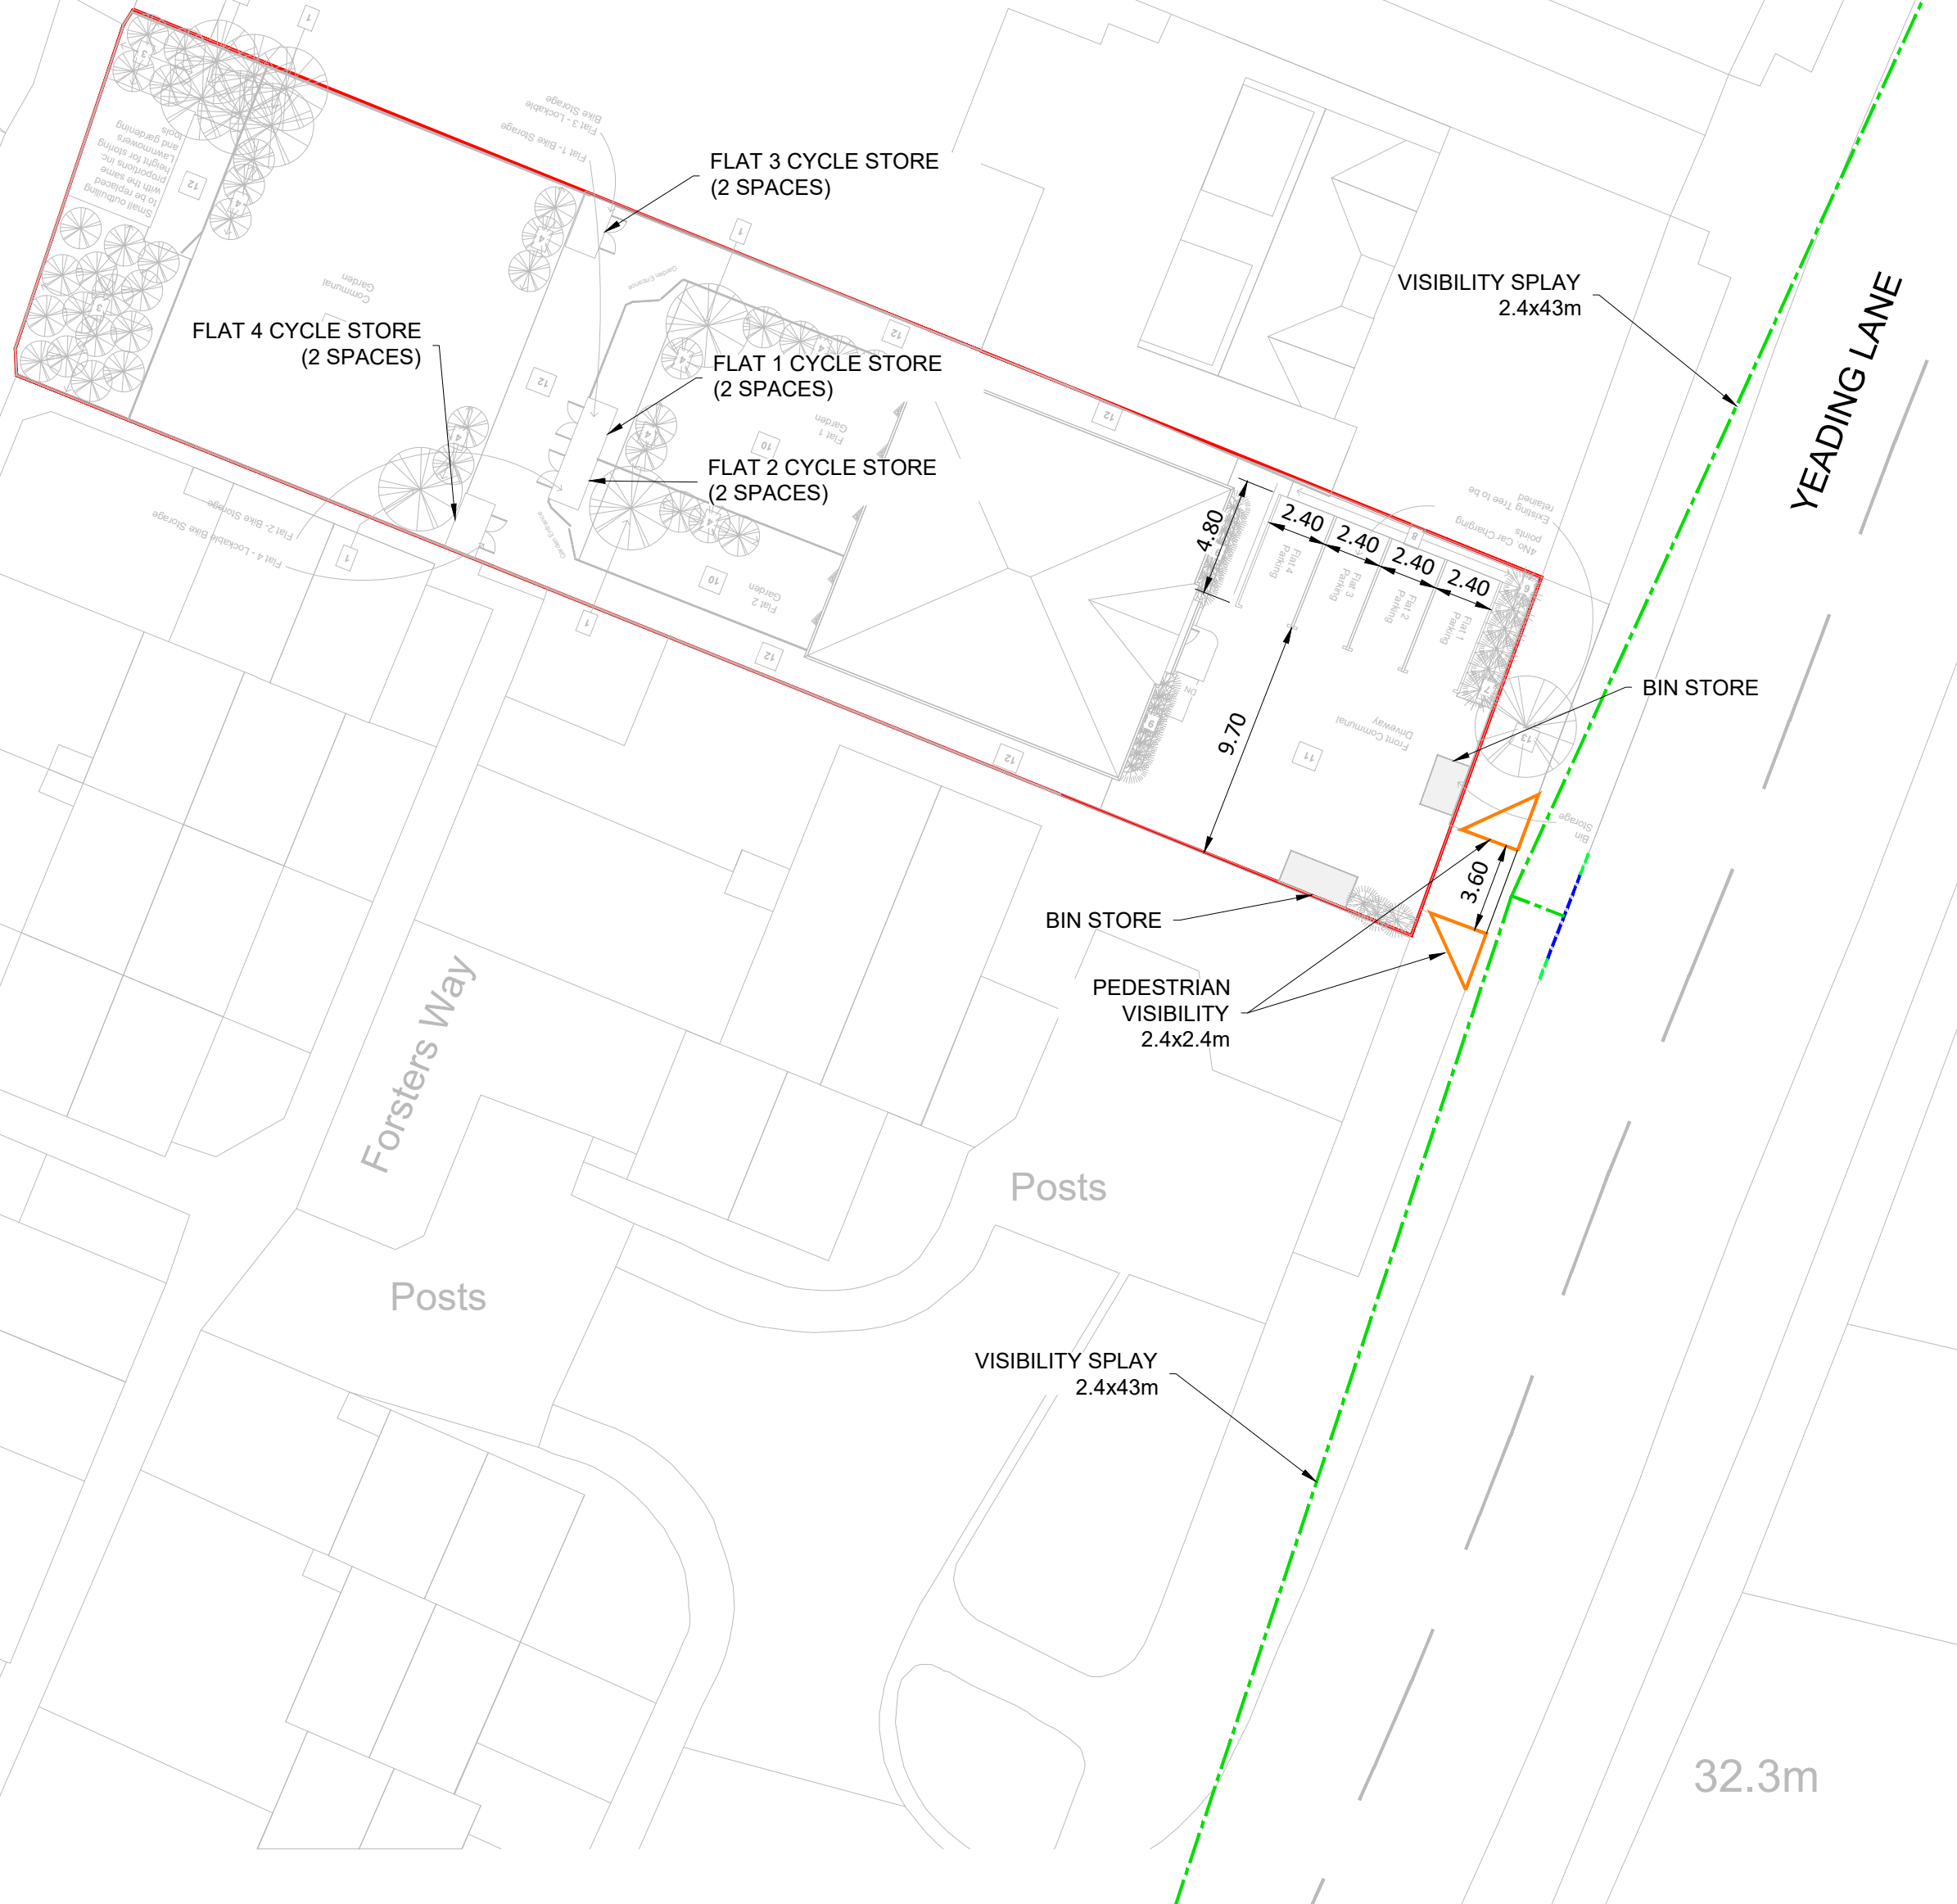

A	14.04.26	UPDATED LAYOUT	KJ	AP	AP
-	20.01.26	ORIGINAL ISSUE	KJ	AP	AP
Rev	Date	Description	Drn	Chk	App

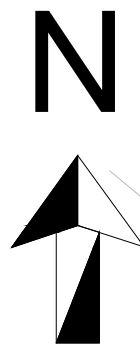

Client

-

Project

25 YEADING LANE,
HAYES

Drawing Title

EXISTING SITE ACCESS
VISIBILITY SPLAYS

Drawing Status

FOR INFORMATION

Drawn KJ	Designed	Date JAN 2026	Scale 1:250	Size A2
Drawing No. 25-846-SK01				Rev A