




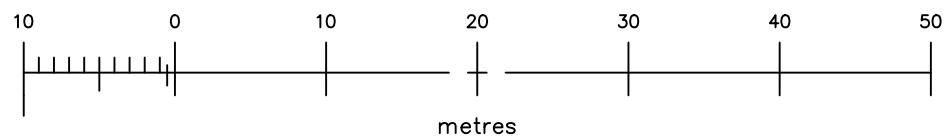


Block Plan 1:500

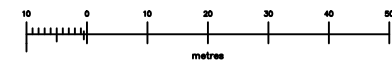

Existing Property
Boundary Lines

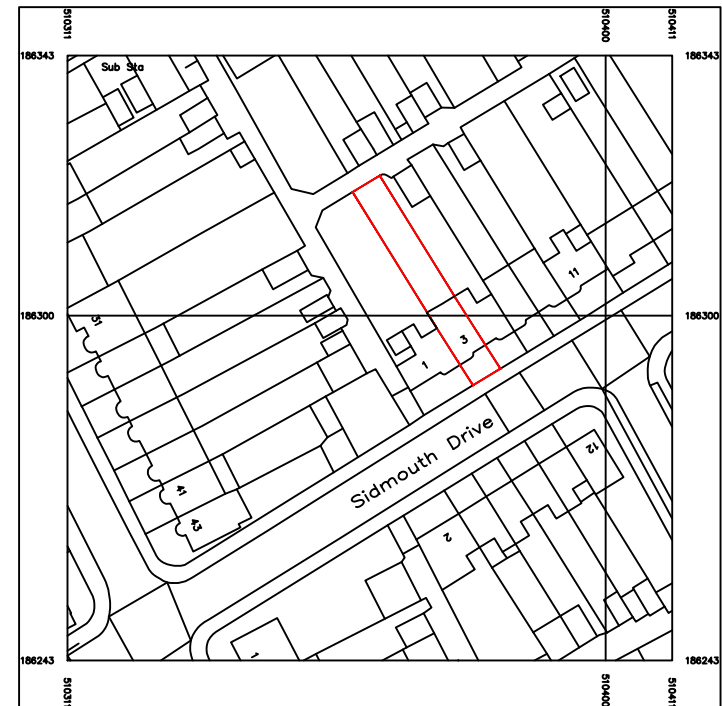

Location Plan 1:1250

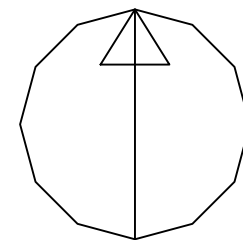

SITE:
3 Sidmouth Drive
Ruislip Manor
HA4 0BX

TITLE:
Existing Block & Location Plan

Drawn SH	Checked
Date Oct'21	Scale 1:500 & 1:1250
Drawing No.	Revision
/ 1021 / 100	