


CONDITION 3

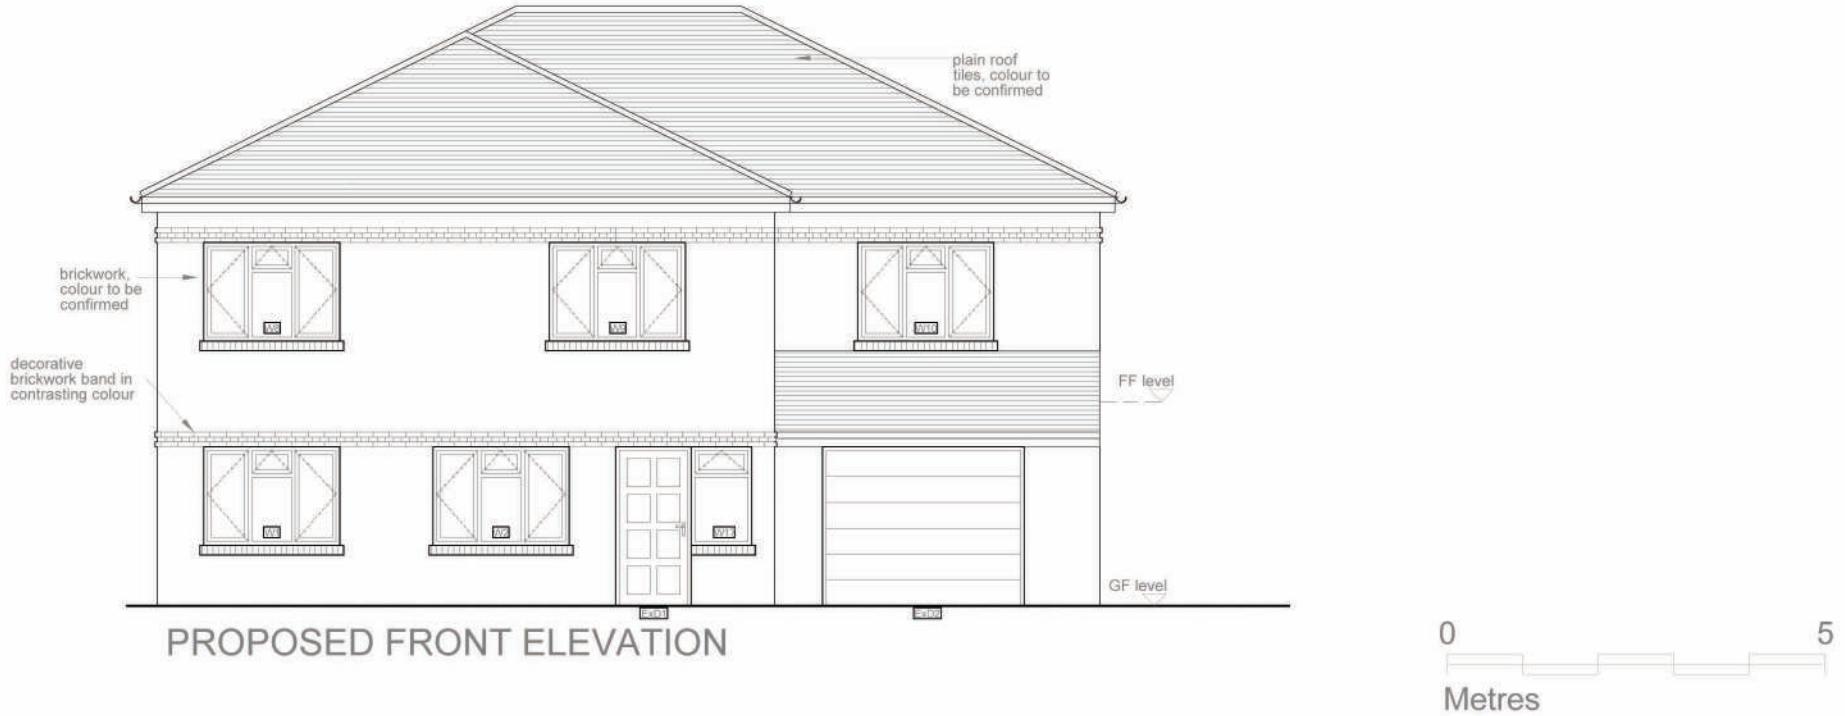


NOTES


The Contractor must verify all dimensions at the site before setting out, commencing work, or making any shop drawings. Any discrepancies must be reported to the Contract Administrator / Architect before proceeding.

This drawing to be used for estimating purposes only. The Contractor must not use this drawing for construction until the structural design has been carried out and confirmation given by Building Control that the design is acceptable. Architect's drawings to be used in conjunction with the structural drawings.

DO NOT SCALE FROM THIS DRAWING.

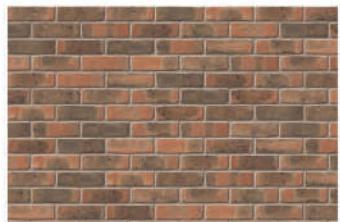

Brickwork :
Ibstock Bexhill dark

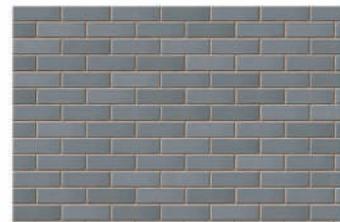

Brickwork Band :
Ibstock Dark Grey



External Front Door:
Woodfield windows
Corvus (right)
colour : bespoke slate



External Windows:
Eurocell
Chamfered
colour : Anthracite Grey



Roof tiles:
Hawkins Staffordshire
Staffordshire Blue
MAKE306AB



Garage Door:
Garage Doors Ltd.
M-ribbed (LPU67 Thermo)
colour : Anthracite Grey

Rev	Revision notes	Initials	Date
 <p>GGC DESIGN LTD CHARTERED ARCHITECT Tel: 01895 810 932 Mob: 07976 732 636 g.g.calton11@btinternet.com</p>			
<p>PROJECT 141 LONG LANE, HILLINGDON UB10 9JN NEW HOUSE</p>			
<p>DESCRIPTION PROPOSED BUILDING MATERIALS CONDITION 3</p>			
<p>SCALE 1:100 @ A3 DRAWN BY JT CHECKED BY GC DATE 06/08/22</p>			
<p>DRAWING No. 141 LL / C / 15 REV.</p>			